



BENCHMARKS:
 BM #1: 119th St. W. & Pawnee
 City of Wichita Benchmark Disc.
 NE corner of intersection. 40' E
 and 30' N of centerline. 59.5' N of
 power pole @ SE corner of
 intersection. 156.8' NNE of
 centerline of E concrete headwall on
 culvert under 119th St. W.
 Elev. = 148.68 (City Datum)
 Elev. = 1336.08 (N.G.V.D.29)

BM #2: C.O.W. disk in curb at south
 end of east curb return at
 intersection of Jewell & Jewell Ct.
 (Lots 48-60, Block E).
 Elev. = 146.84 (City Datum)

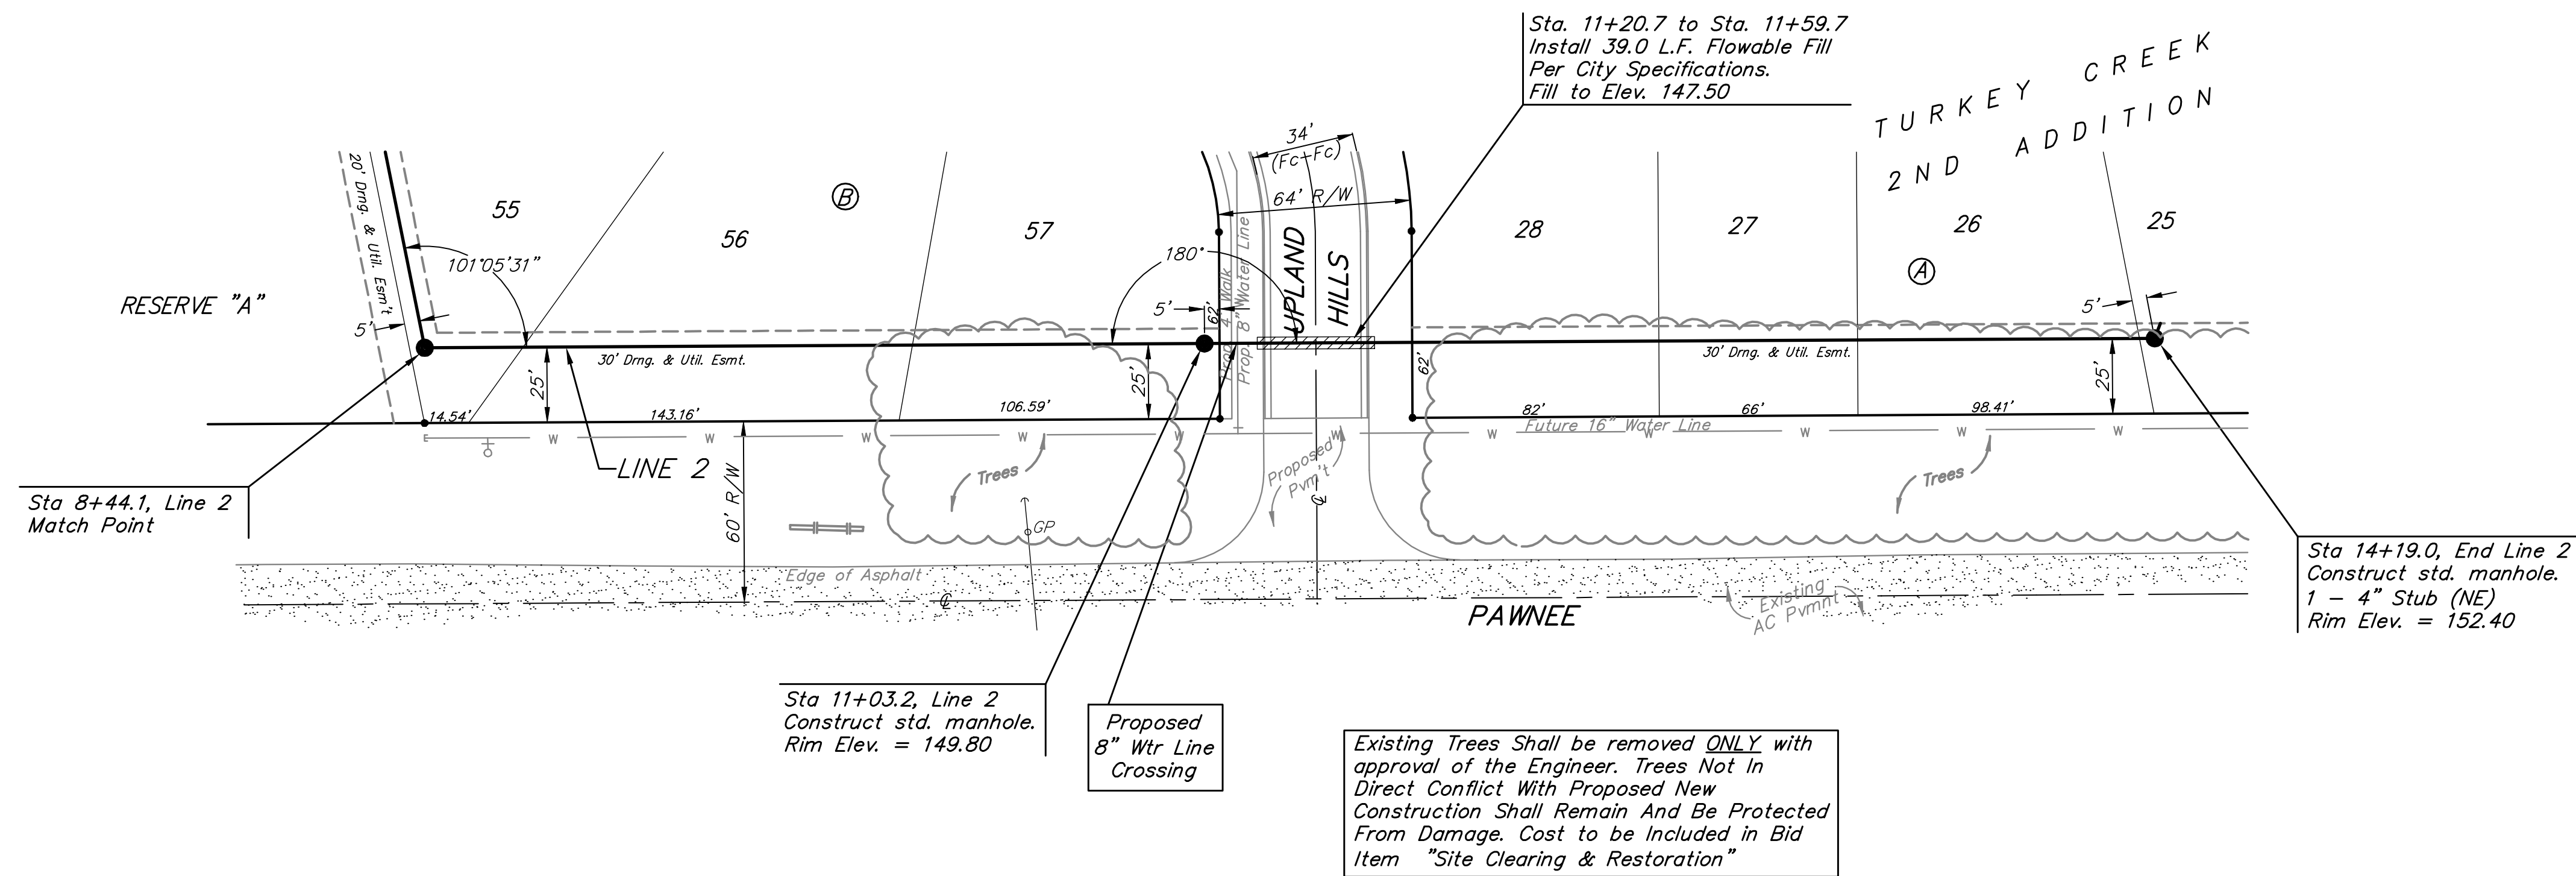

Scale: 1" = 40' Horizontal
 1" = 5' Vertical
 • = Iron

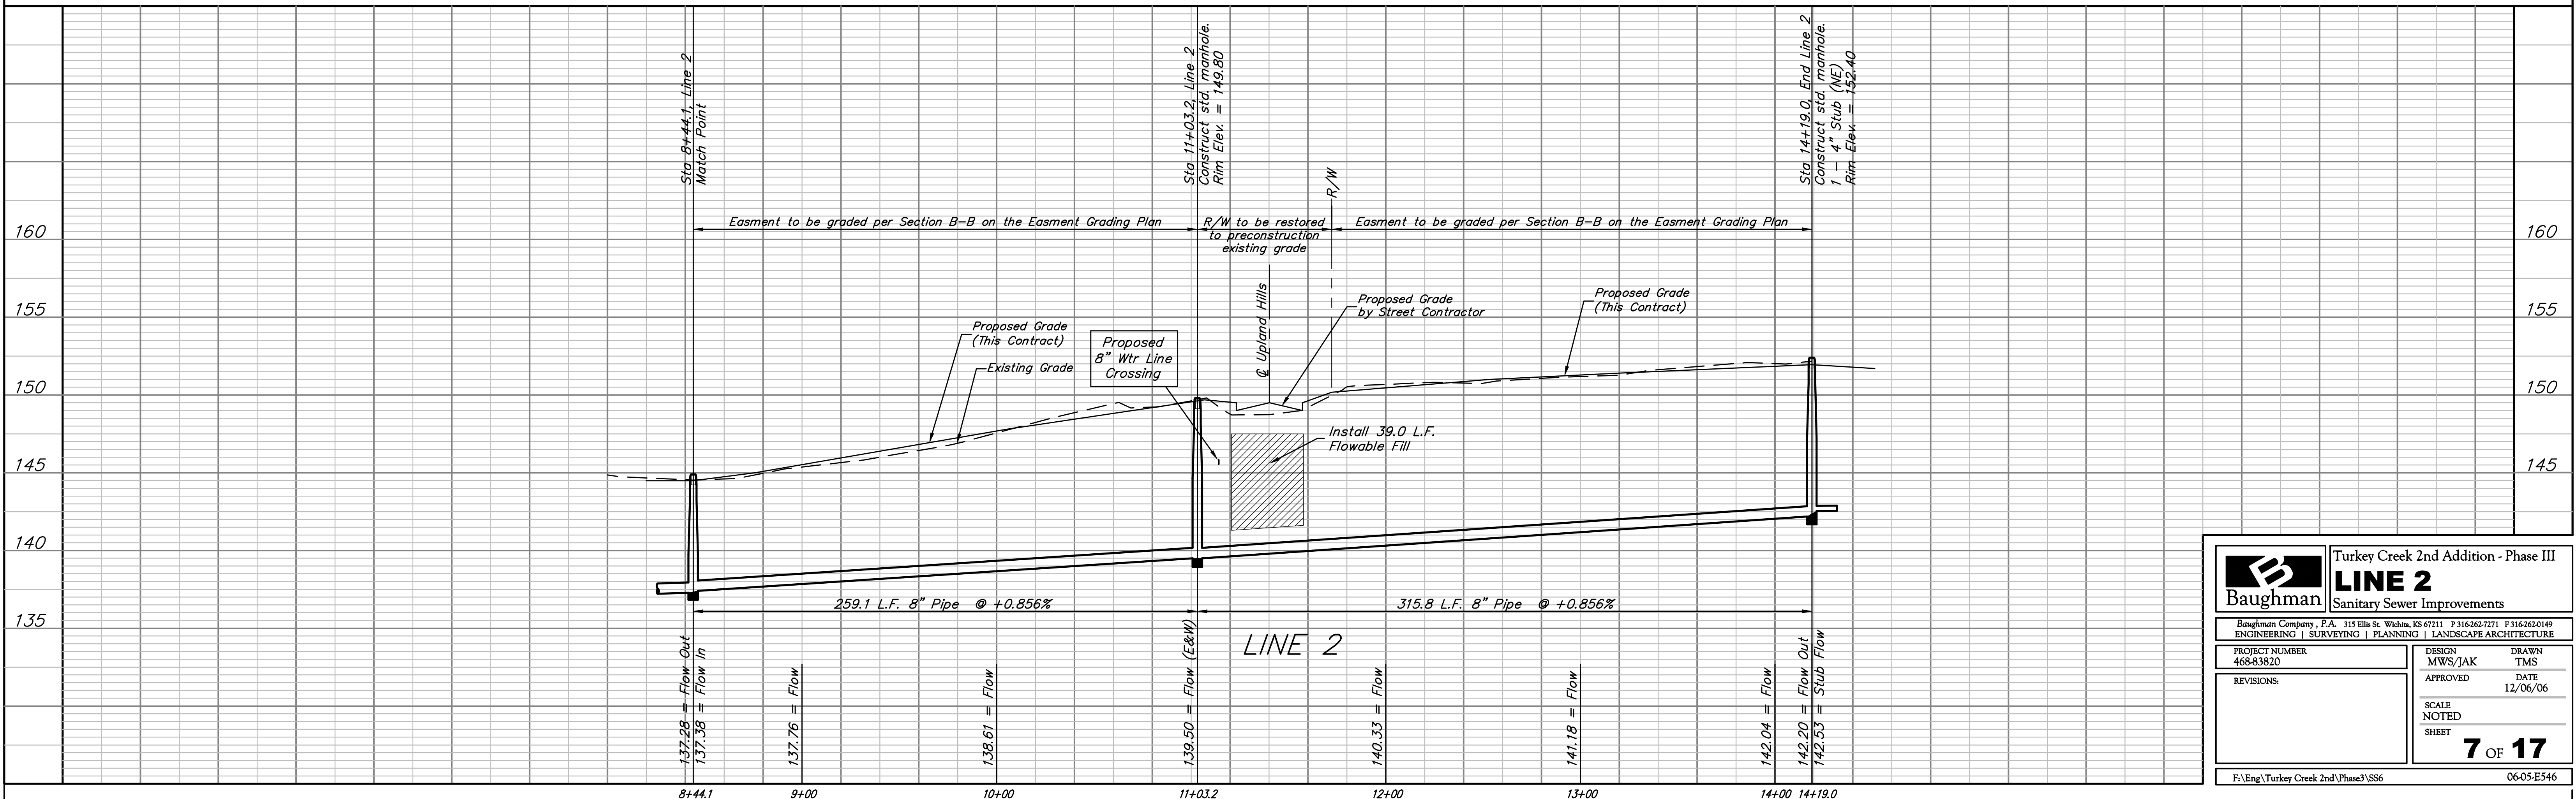

		Turkey Creek 2nd Addition - Phase III	
		LINE 2 Sanitary Sewer Improvements	
PROJECT NUMBER 468-83820		DESIGN DRAWN MWS/JAK TMS	
REVISIONS:		APPROVED DATE TMS 12/06/06	
SCALE NOTED SHEET		7 OF 17	
F:\Eng\Turkey Creek 2nd\Phase3\SS6		06-05-E546	