


SCALE: 1"=20'
1"=5' VERT.

- REMOVE PAVEMENT (TO BE REPLACED BY PAVING CONTRACTOR)
- REMOVE AND REPLACE PAVEMENT



SCALE: 1"=20'
1"=5' VERT.

LINE 1

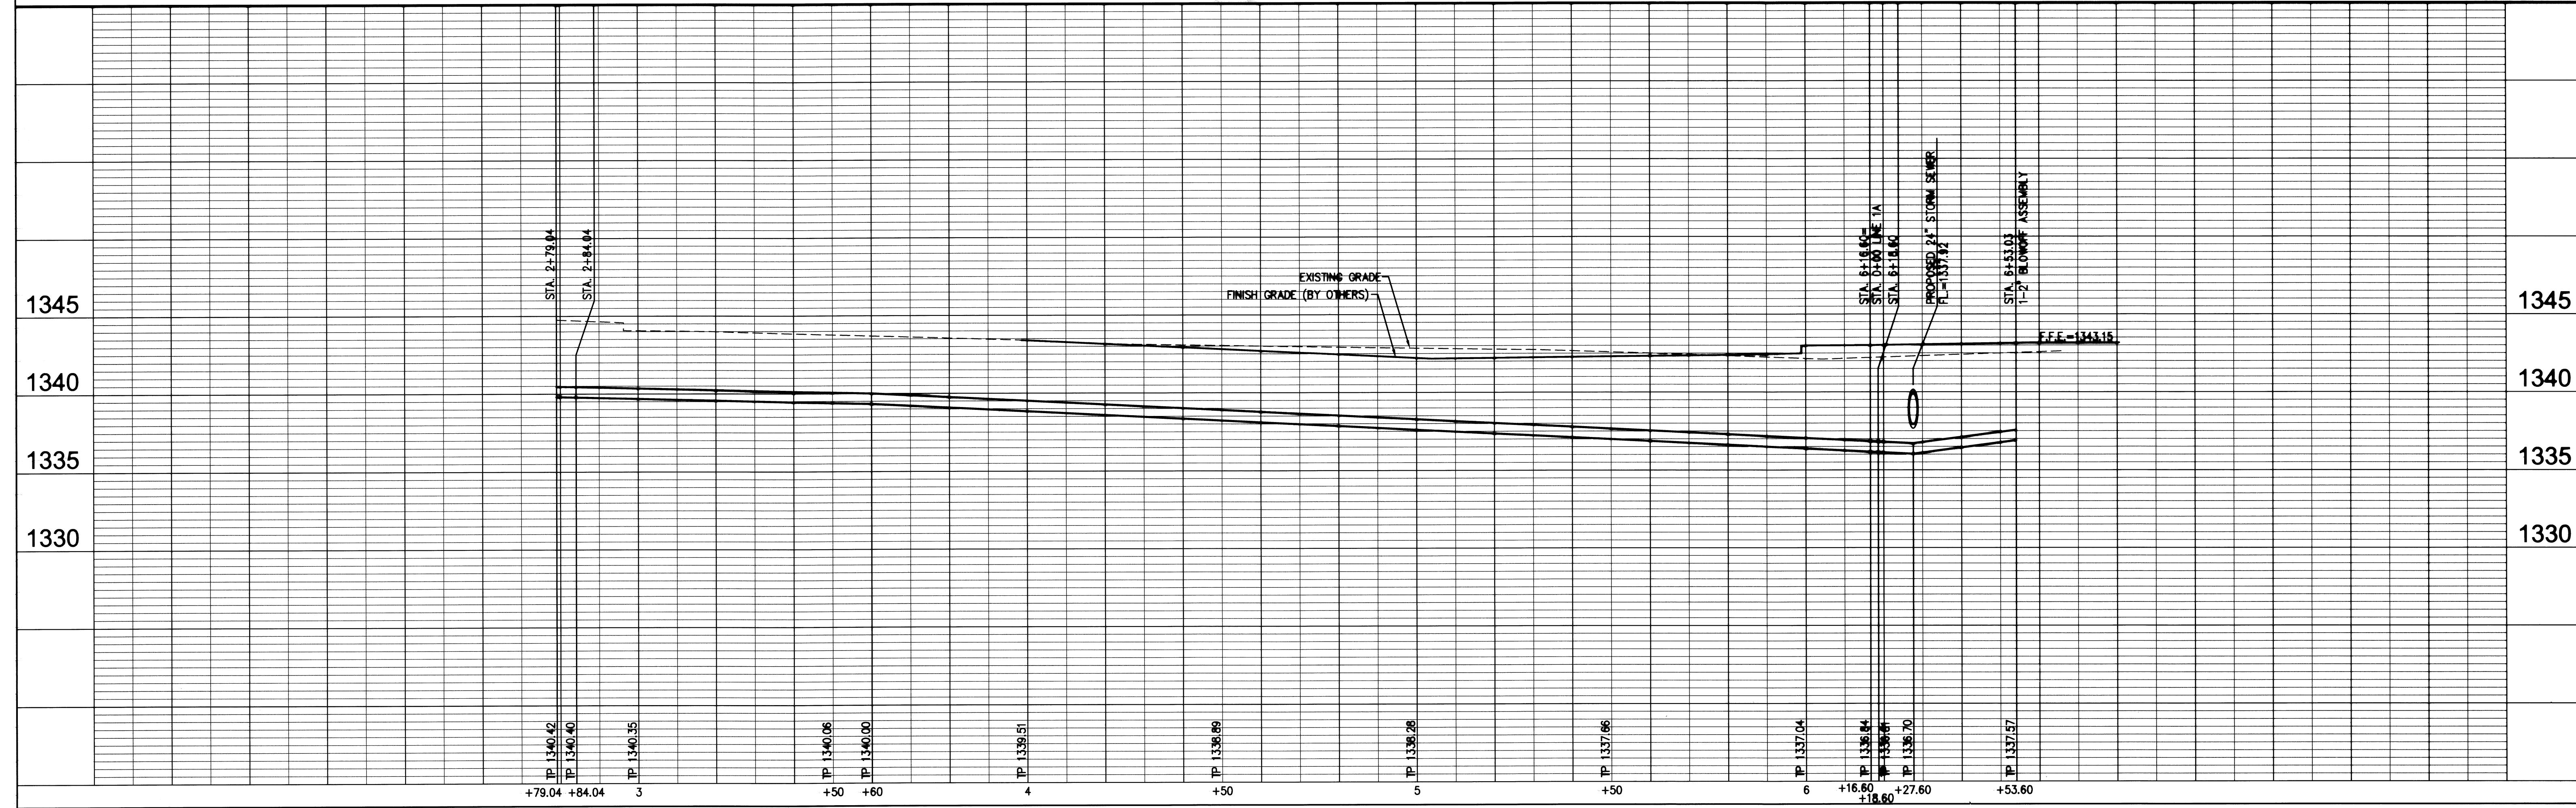

Ruggles & Bohm, P.A.
 Engineering, Surveying, Land Planning
 524 North Main
 Wichita, Kansas 67202
 Phone: 316-264-9008
 Fax: 316-264-9009
 Email: info@rugglesandbohm.com

REVIEW
 DRAWN: EJB
 DESIGN: TOR
 PROJECT NUMBER: 1290 P/P/W
 DRAWING FILE: ENGINEERING BASE (SWS)
 DATE: Feb. 28, 2007
 UTILITY

**ANDOVER HIGH SCHOOL
 WATER PLAN & PROFILE
 ANDOVER, KANSAS**

RS JOB: 2904E
 SHEET: 3
 OF: 7