



TYPICAL MASS GRADING DETAIL


STREET R/W GRADING

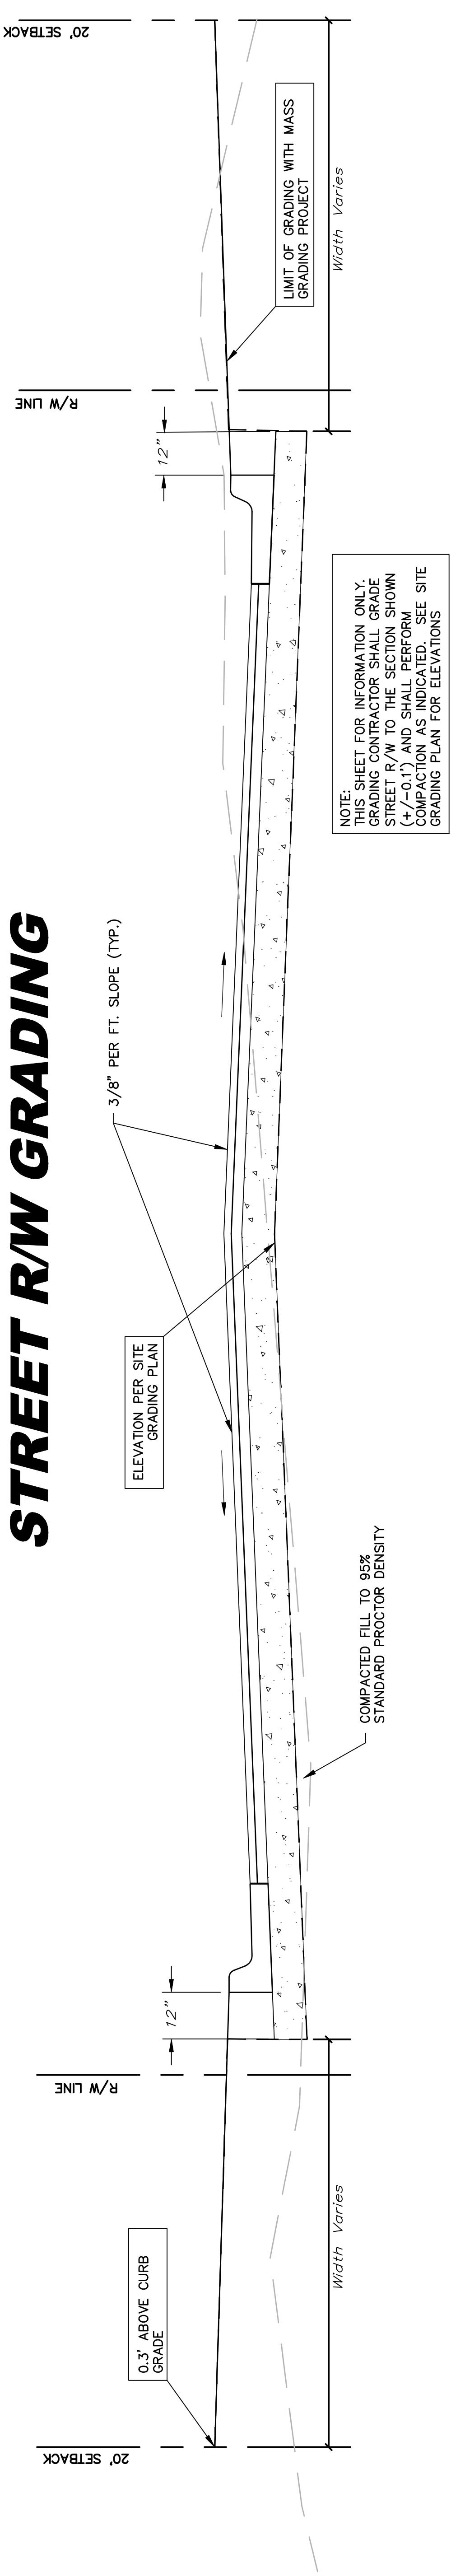

LOT FILL GRADING INTERIOR PLATTED LOT SECTION

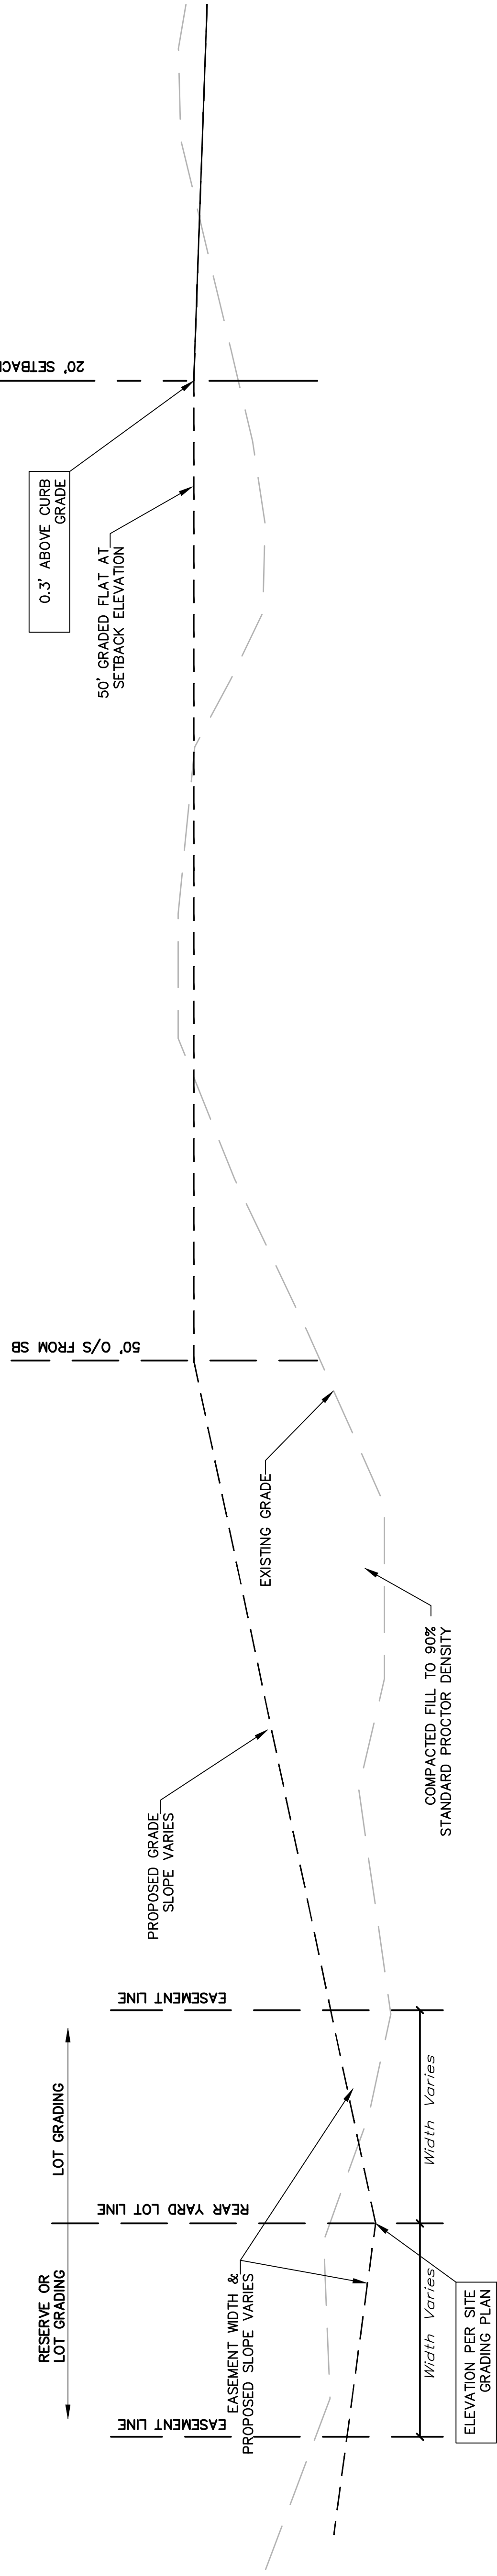

EXTERIOR PLATTED LOT SECTION

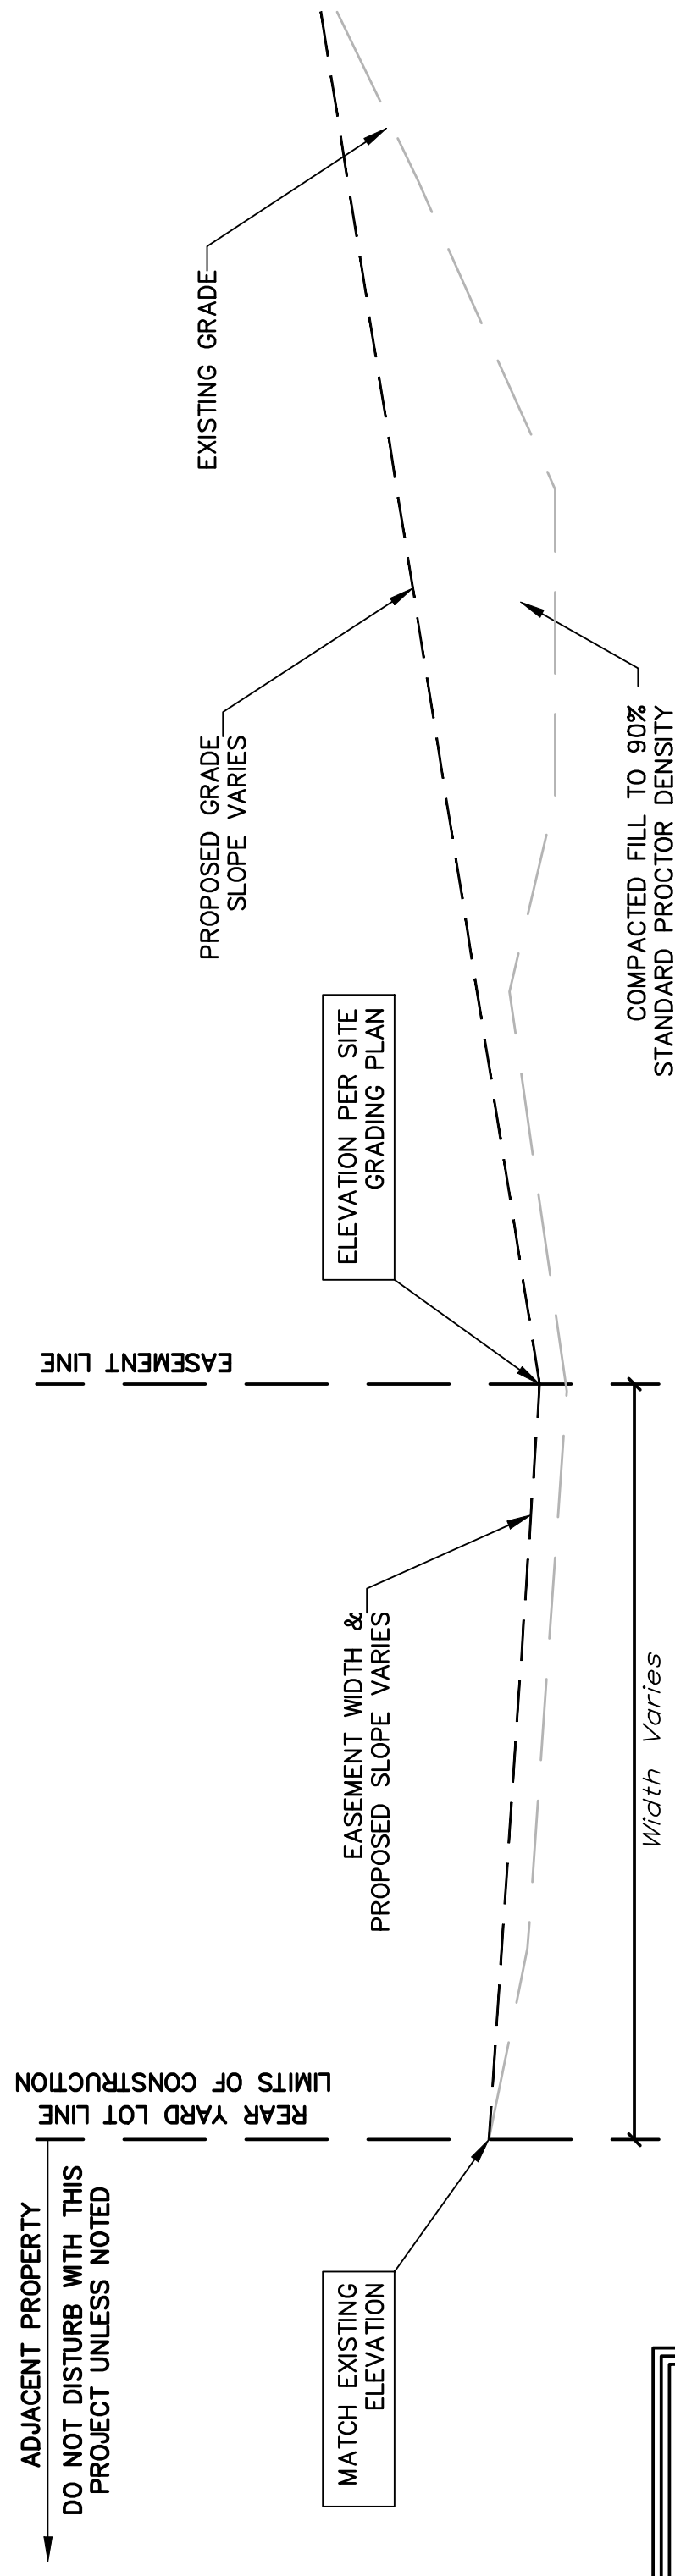

Baughman
 SAVINA 5TH ADDITION
MASS GRADING
TYPICAL SECTION

PROJECT NUMBER: 1811PF (07/87)

