

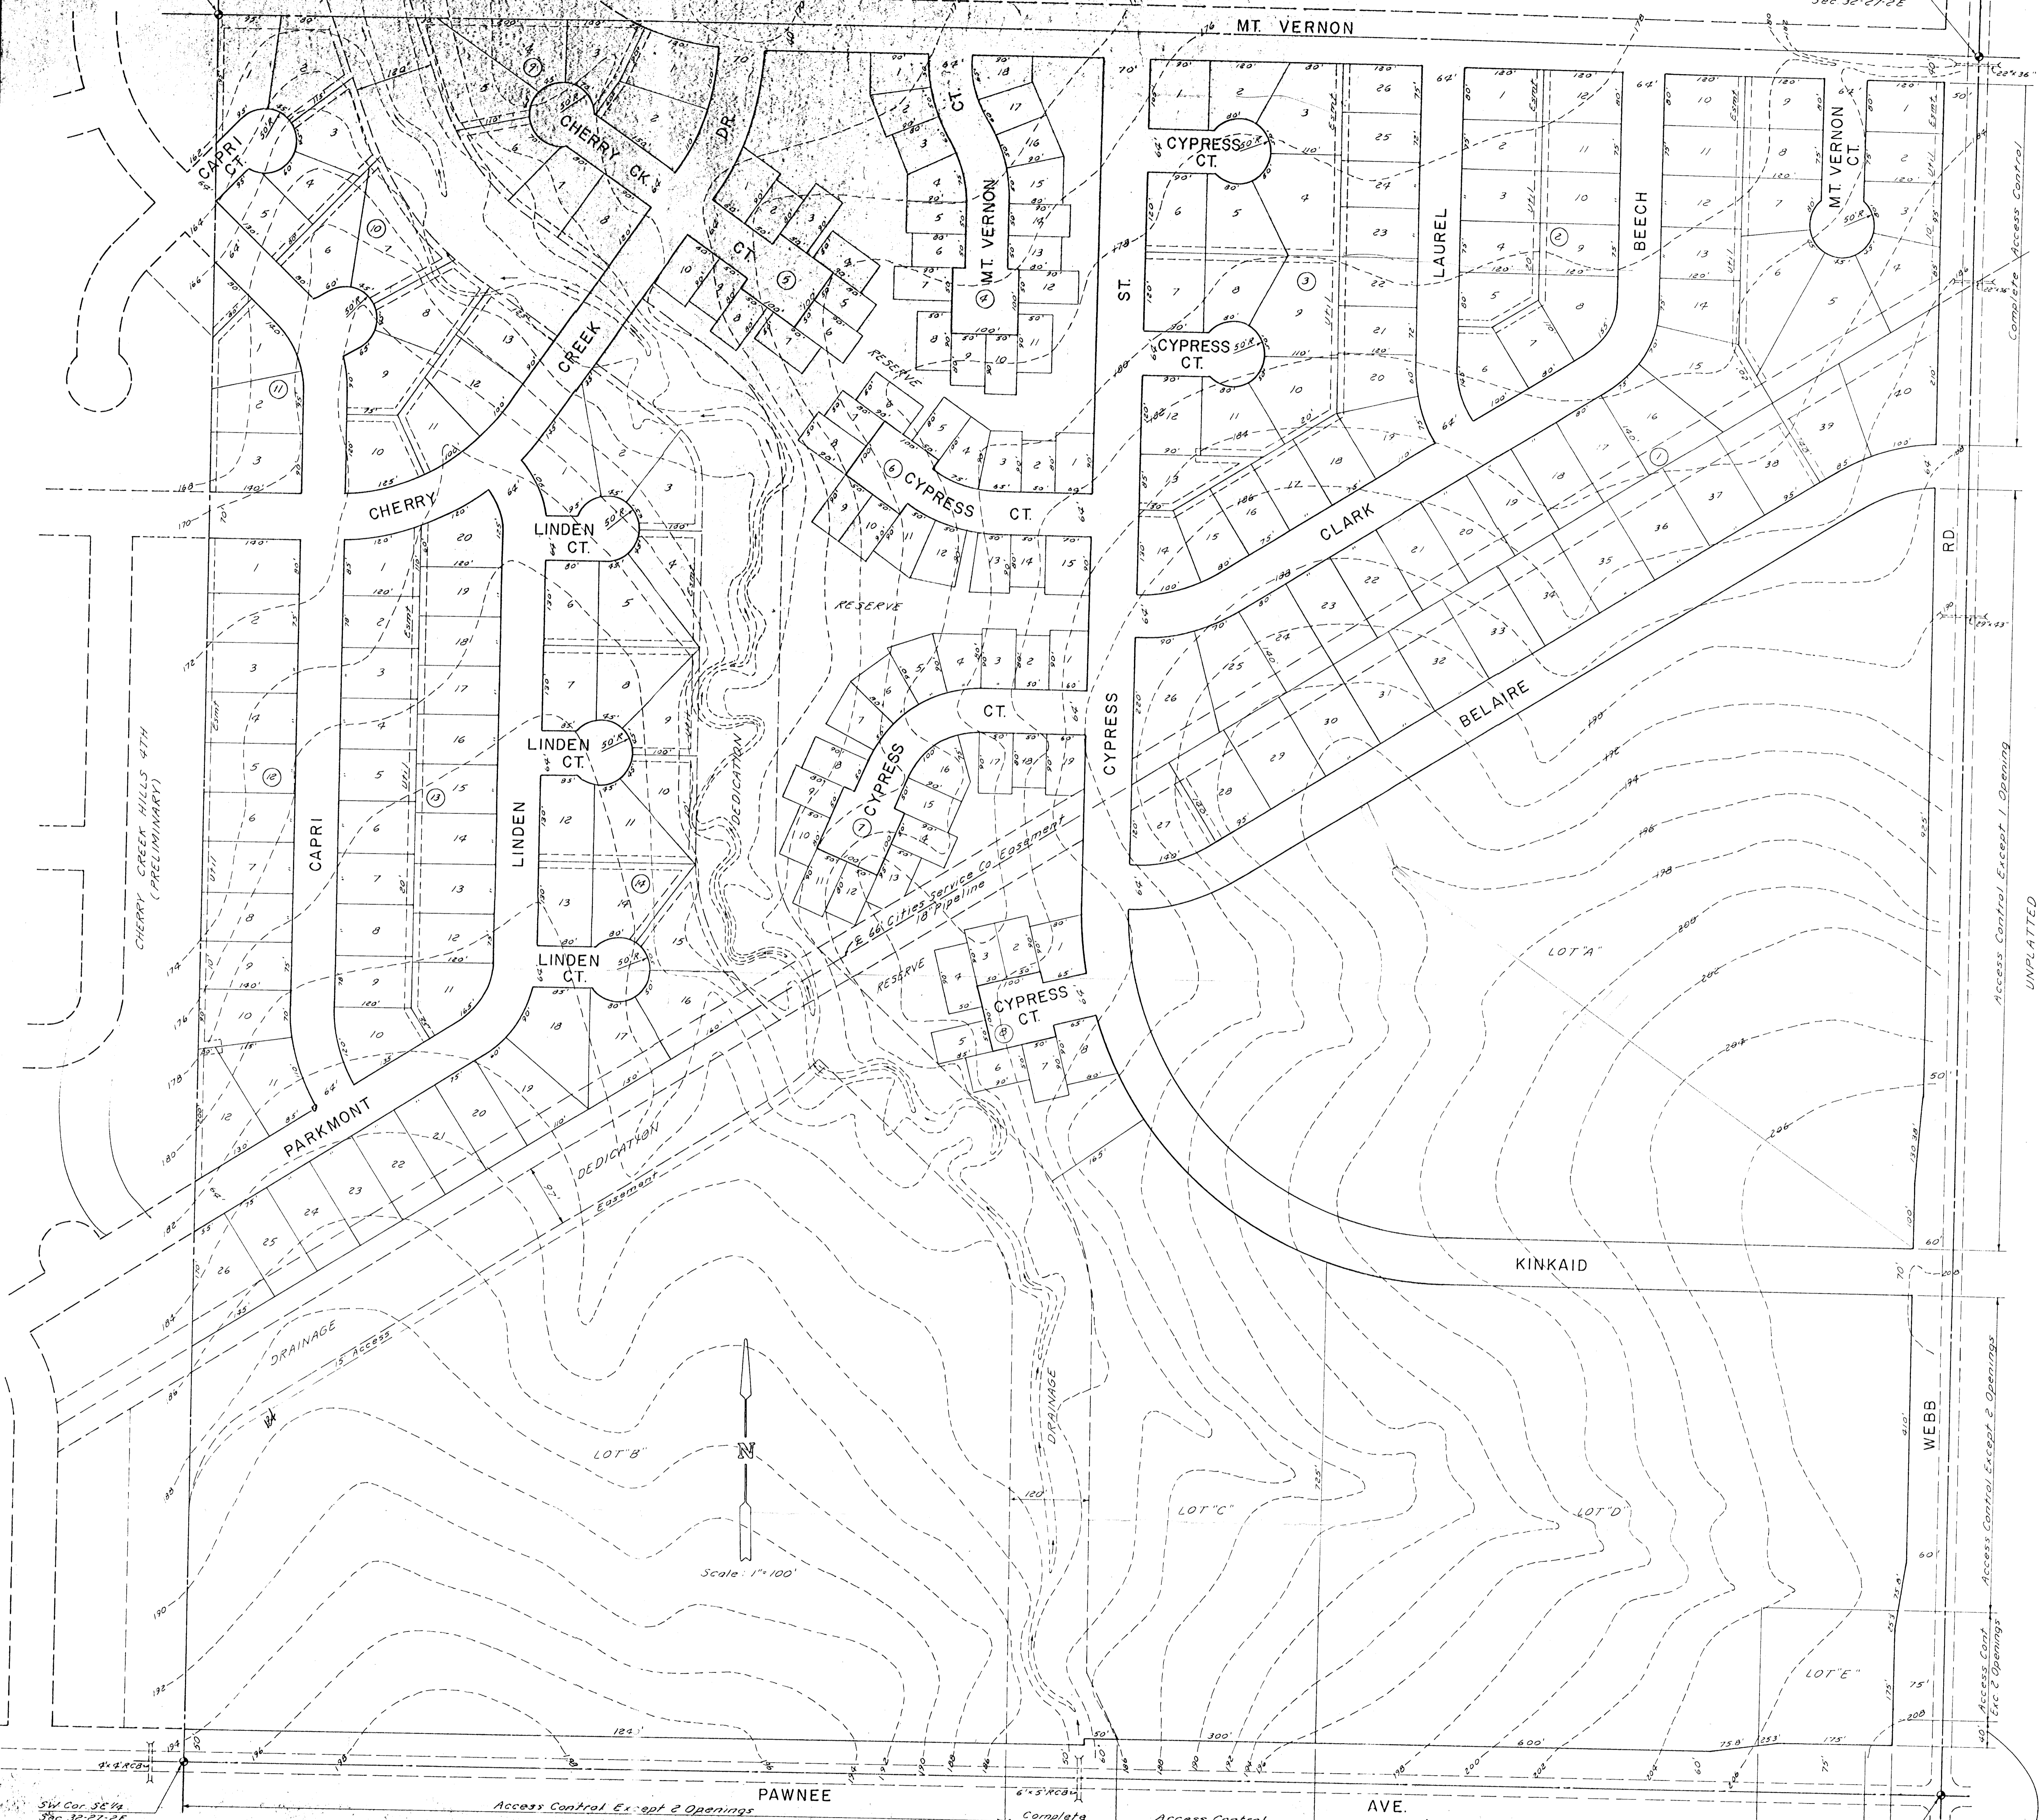
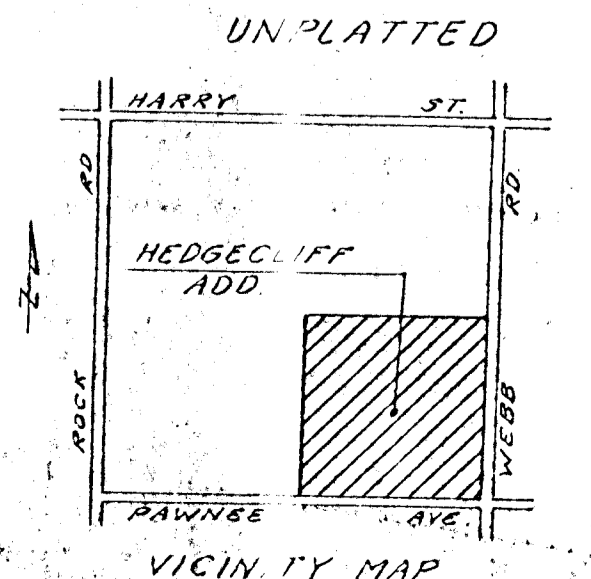


NW Cor SE 1/4
Sec 32-27-2E

NE Cor SE 1/4
Sec 32-27-2E

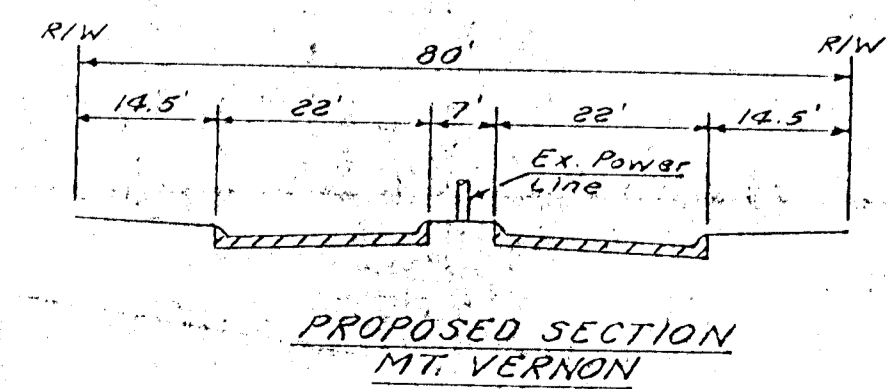

Scale: 1" = 100'

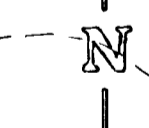

PRELIMINARY PLAT OF
HEDGECLIFF ADDITION

A SUBDIVISION OF THE SE 1/4 OF SEC. 32-27-2E

- NOTES
1. Building Setbacks Shall Conform with Associated Community Unit Plan.
 2. The Reserve is granted for the use of drainage, public utilities, recreation and open space.

SE Cor SE 1/4
Sec 32-27-2E

SW Cor SE 1/4
Sec 32-27-2E

BM: City Dis. 33'S & 41'S E Webb
& Pawnee Elev 203.619