


MERL EBERLY ZONE
ZONED R-1

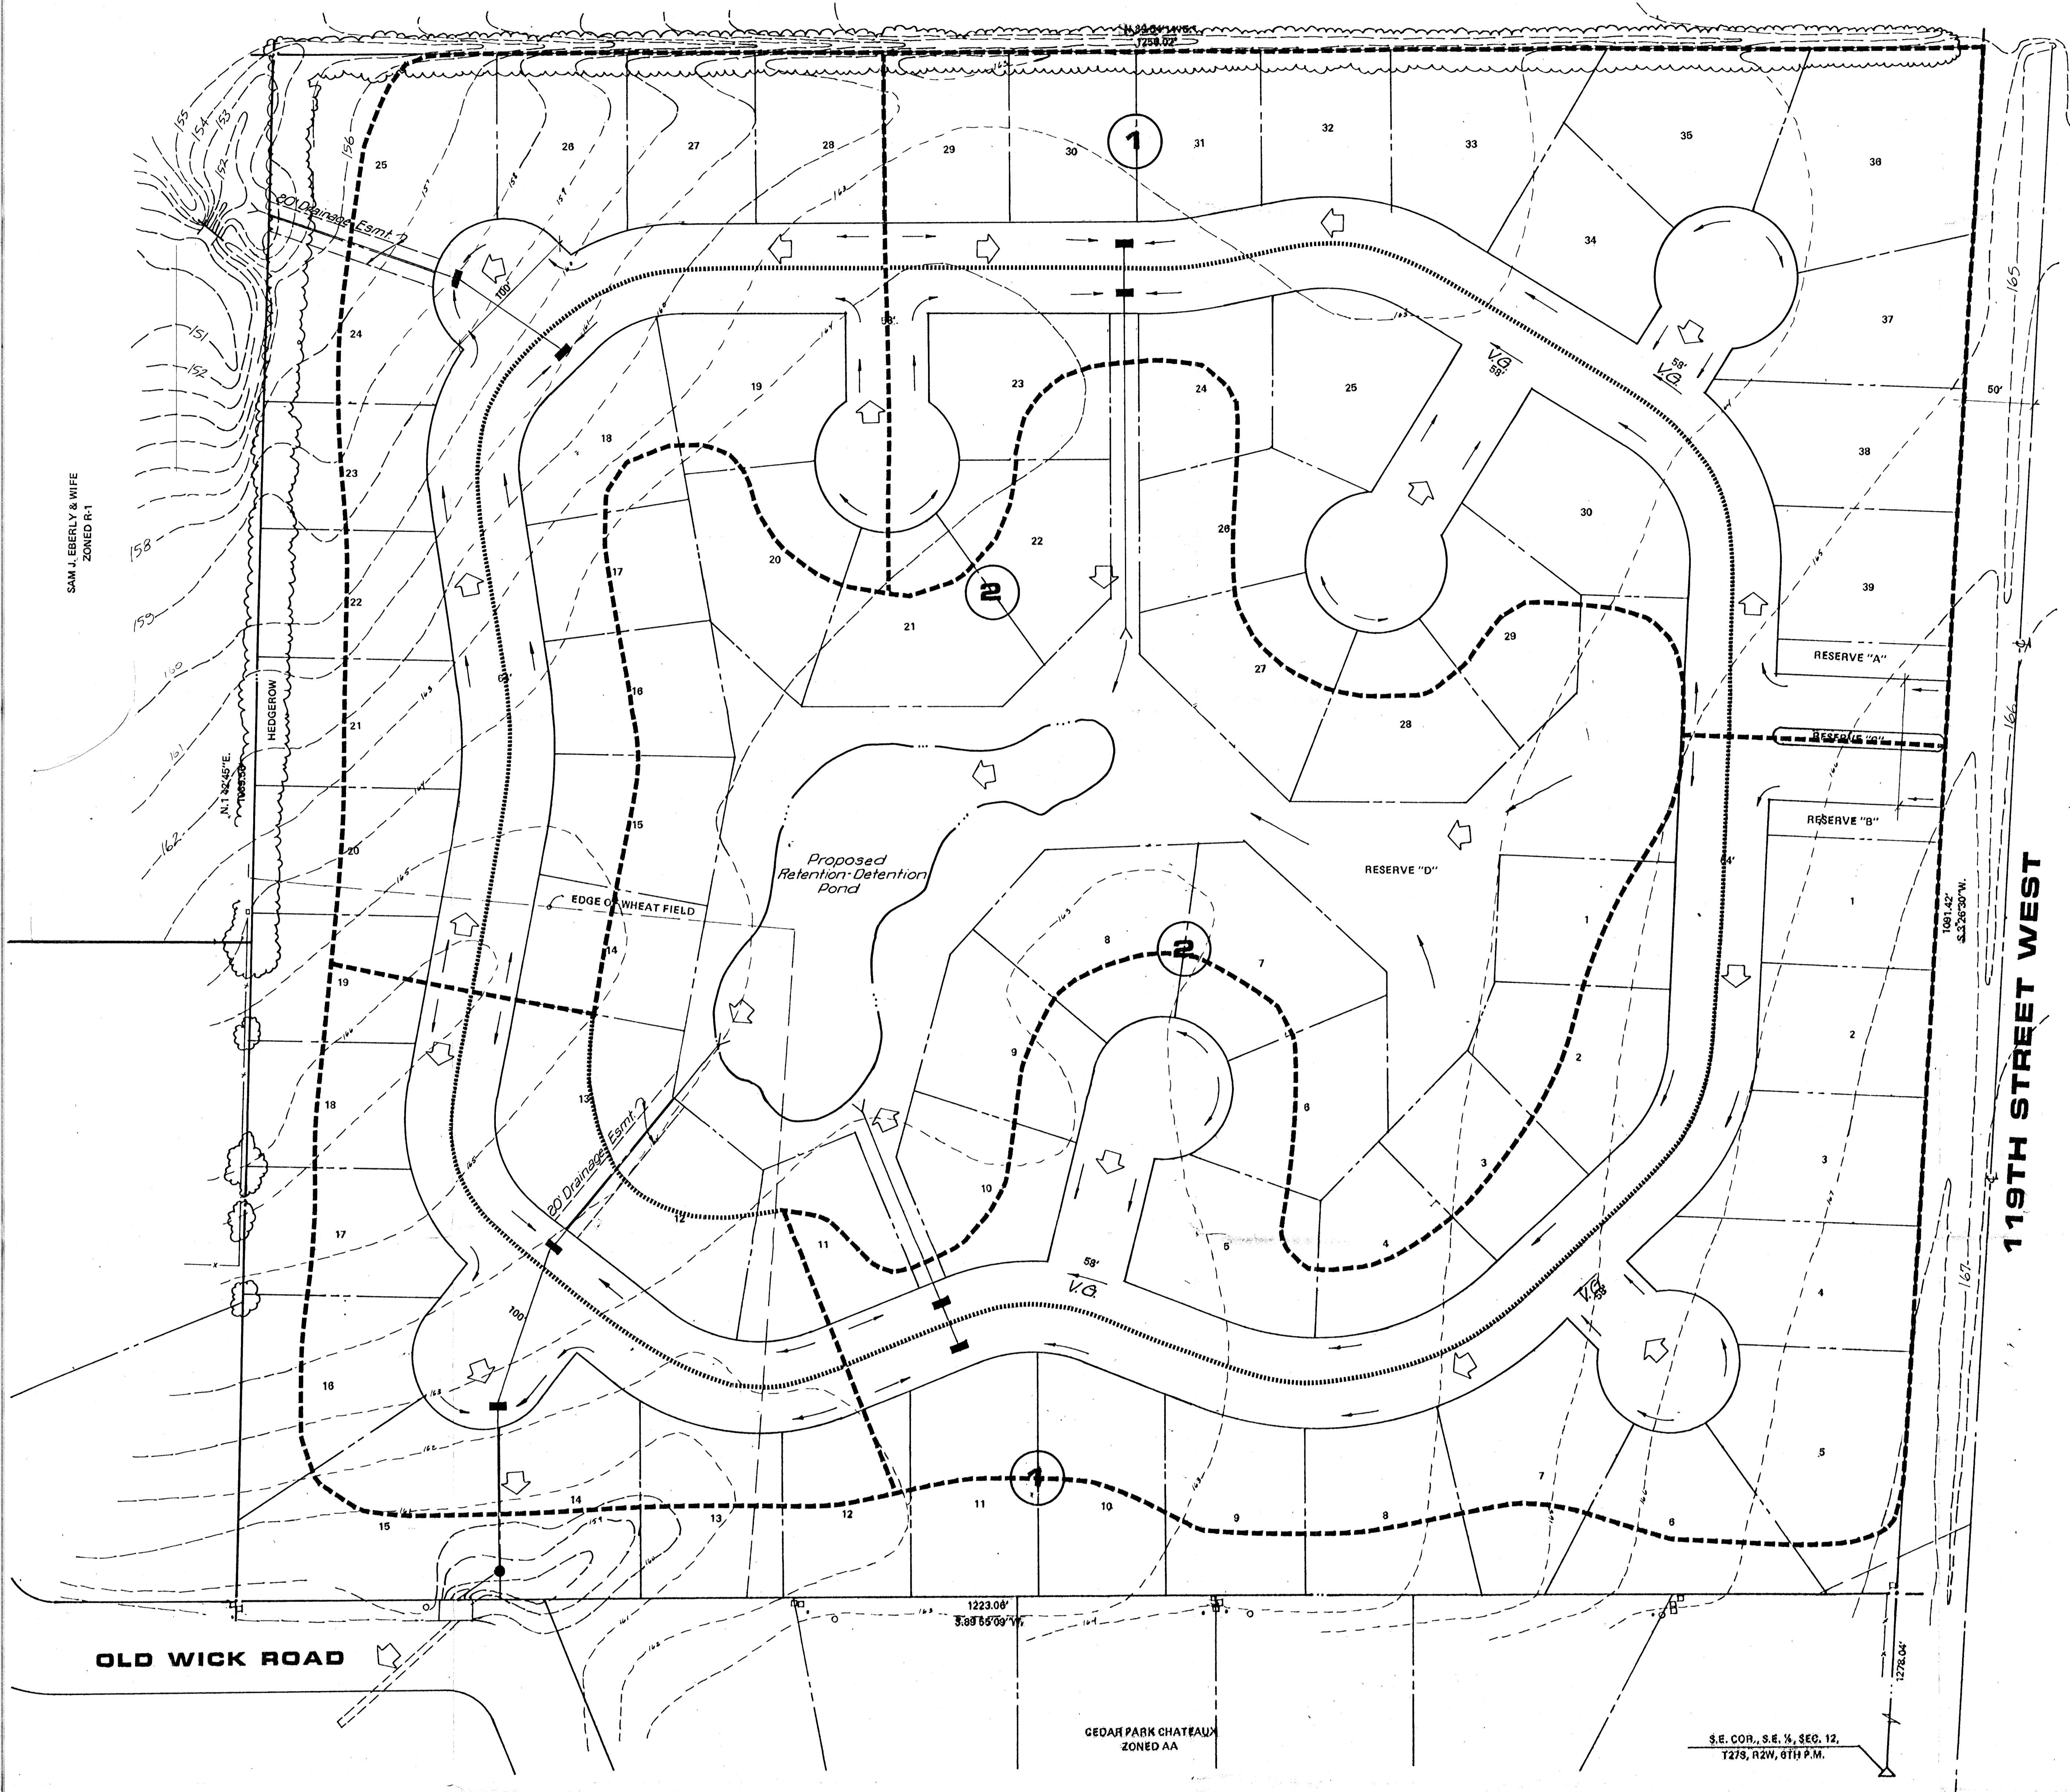

- LEGEND**
- Drainage Basin Boundary
 - Drainage Sub-Basin Boundary
 - Drainage Direction (Minor Storm)
 - Drainage Direction (Major Storm)
 - Storm Sewer & Inlet

OLD WICK ROAD

119TH STREET WEST

CEDAR PARK CHATEAU
ZONED AA

S.E. COR., S.E. 1/4, SEC. 12,
T27S, R2W, 6TH P.M.

DRAINAGE CONCEPT

AUTUMN RIDGE

OWNER: JAY RUSSELL HOMES, 443 N. MAIZE ROAD, WICHITA, KS 67218

PROFESSIONAL ENGINEERING CONSULTANTS, P.A.
ENGINEERS
WICHITA, KANSAS



BILL G. YUNG DESIGN
4914 N. 20TH STREET NORTH WICHITA, KS 67220 316-883-8867