


PRELIMINARY PLAT

B & B BAILIWICK ADDITION


SEDGWICK COUNTY, KANSAS

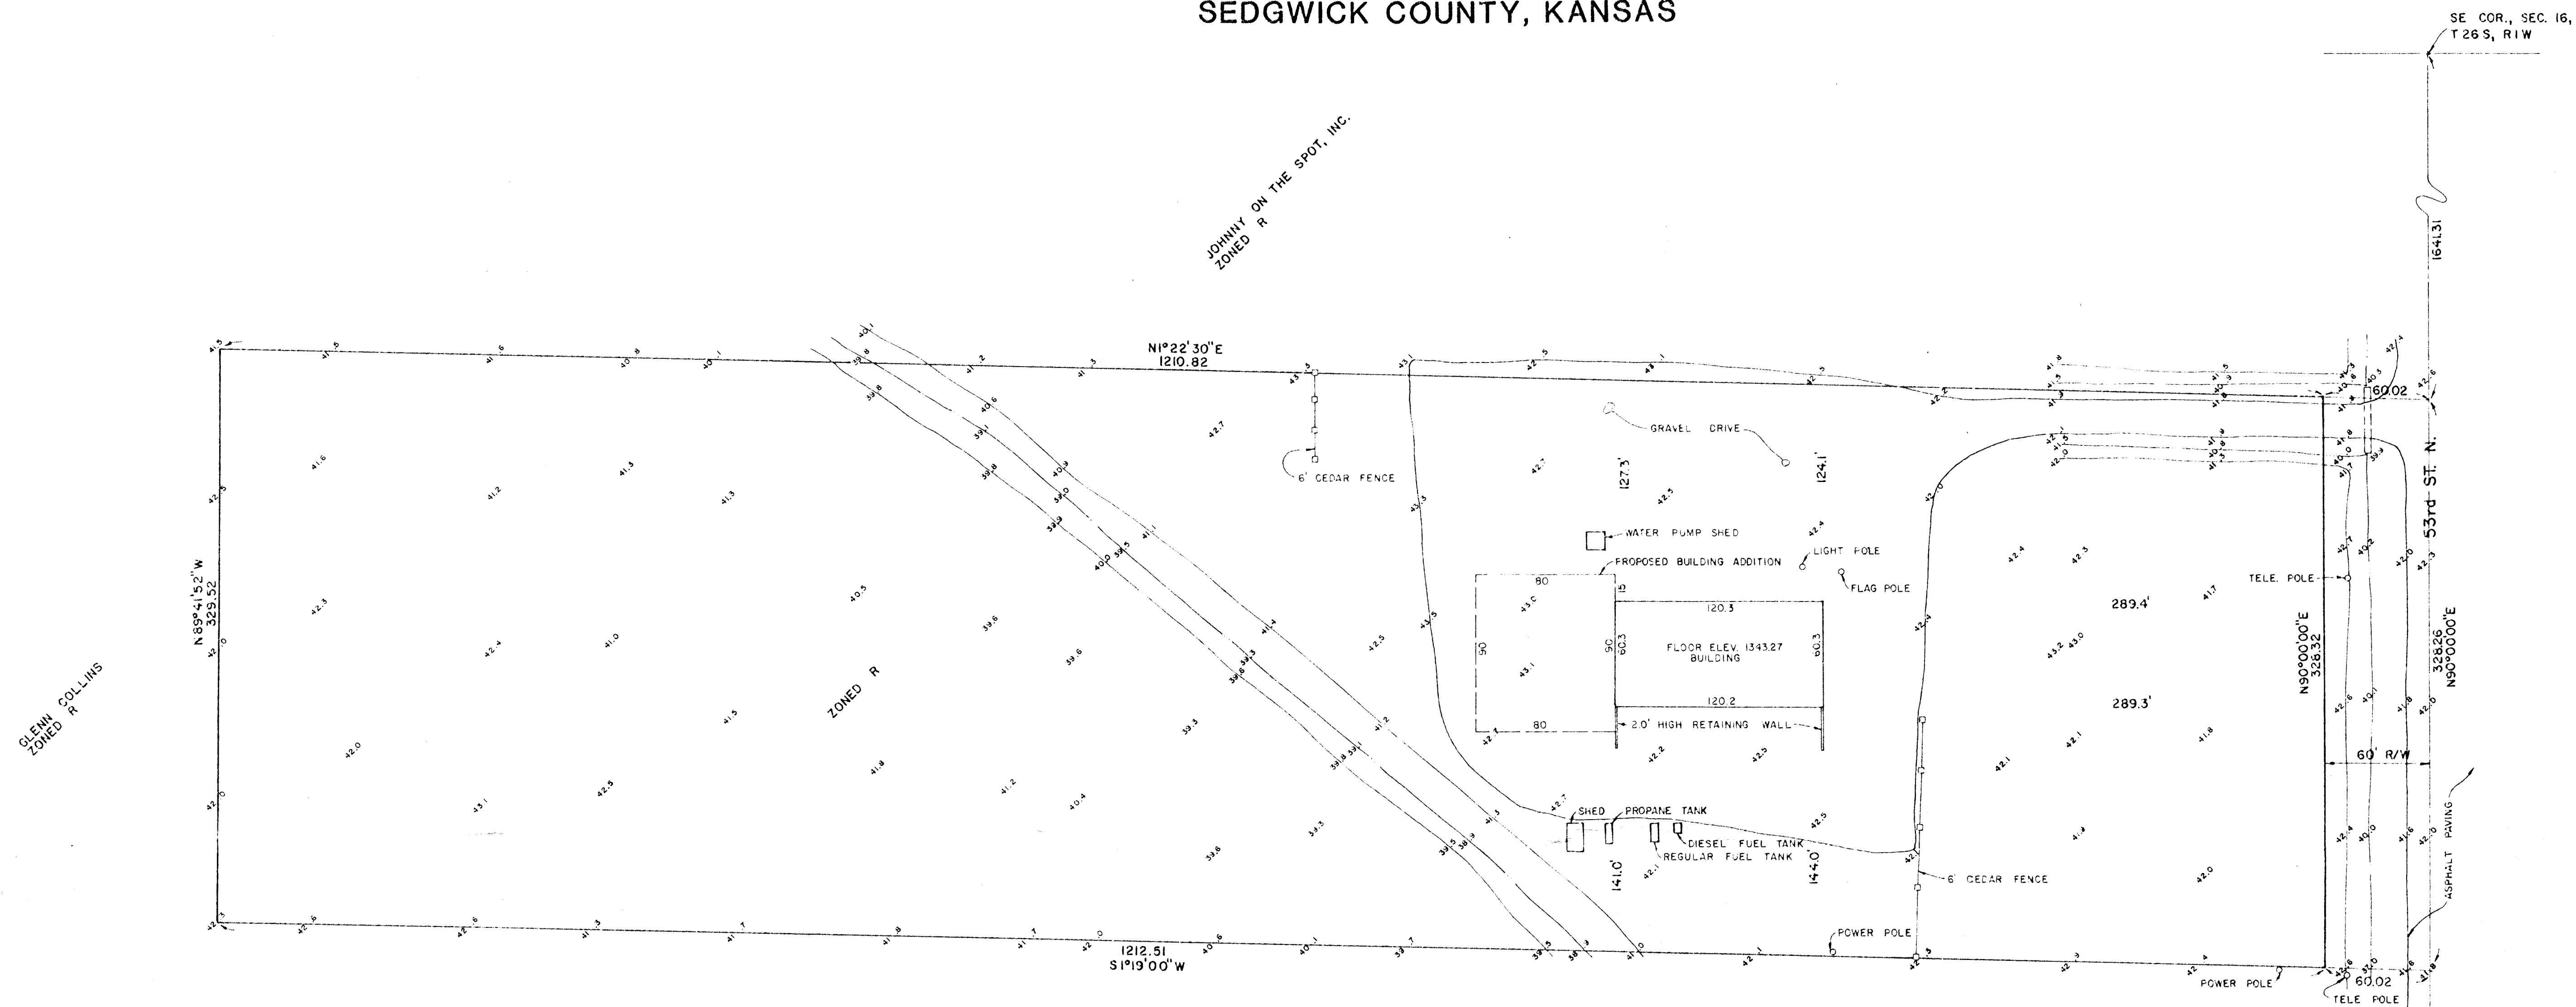

TOPOGRAPHIC SURVEY — 1/26/84
BENCH MARK: ON SOUTH HUBGUARD
OF R.C.B.C., 85' EAST OF SEC. COR.
ELEV. 1341.27

UTILITIES
OVERHEAD ELECTRIC SOUTH SIDE OF
53rd ST. N. & ON WEST PROPERTY
LINE
UNDERGROUND ELECTRIC TO BUILDING

GLENN COLLINS
ZONED R

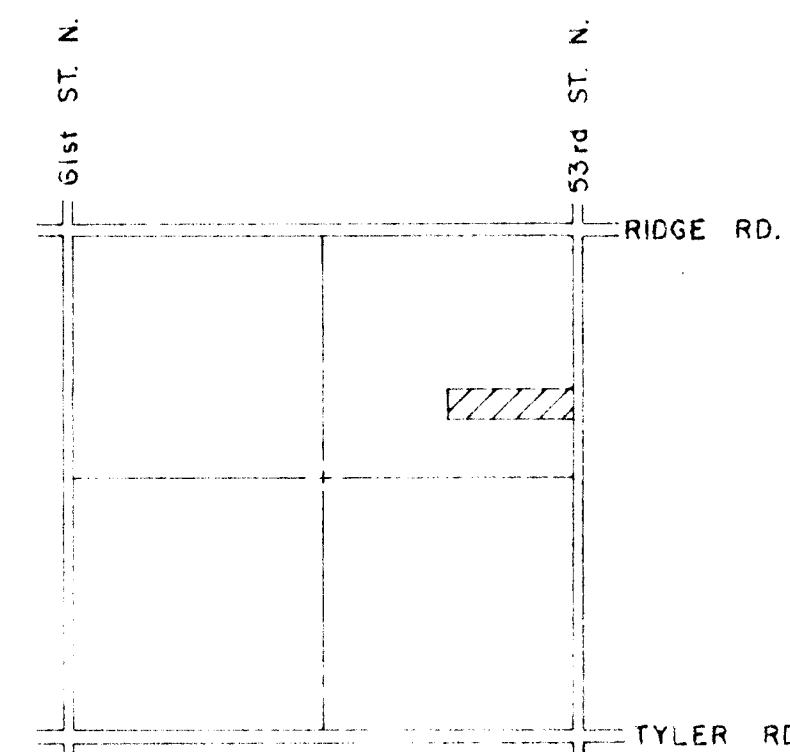

SCALE 1"=50'

FEBRUARY 13, 1984

OWNER:
LENA MAE GALLOP & LOY N. GALLOP
749 S. CRESTWAY
WICHITA, KANSAS

SUBDIVIDER:
BARBARA L. HALE & W.R. YOUNG JR.
D/B/A METER ENGINEERS
7718 W. 53rd N.
WICHITA, KANSAS



Air Capitol Land Surveyors
2100 W. 21st STREET
WICHITA, KANSAS 67201 (316) 828-9071