


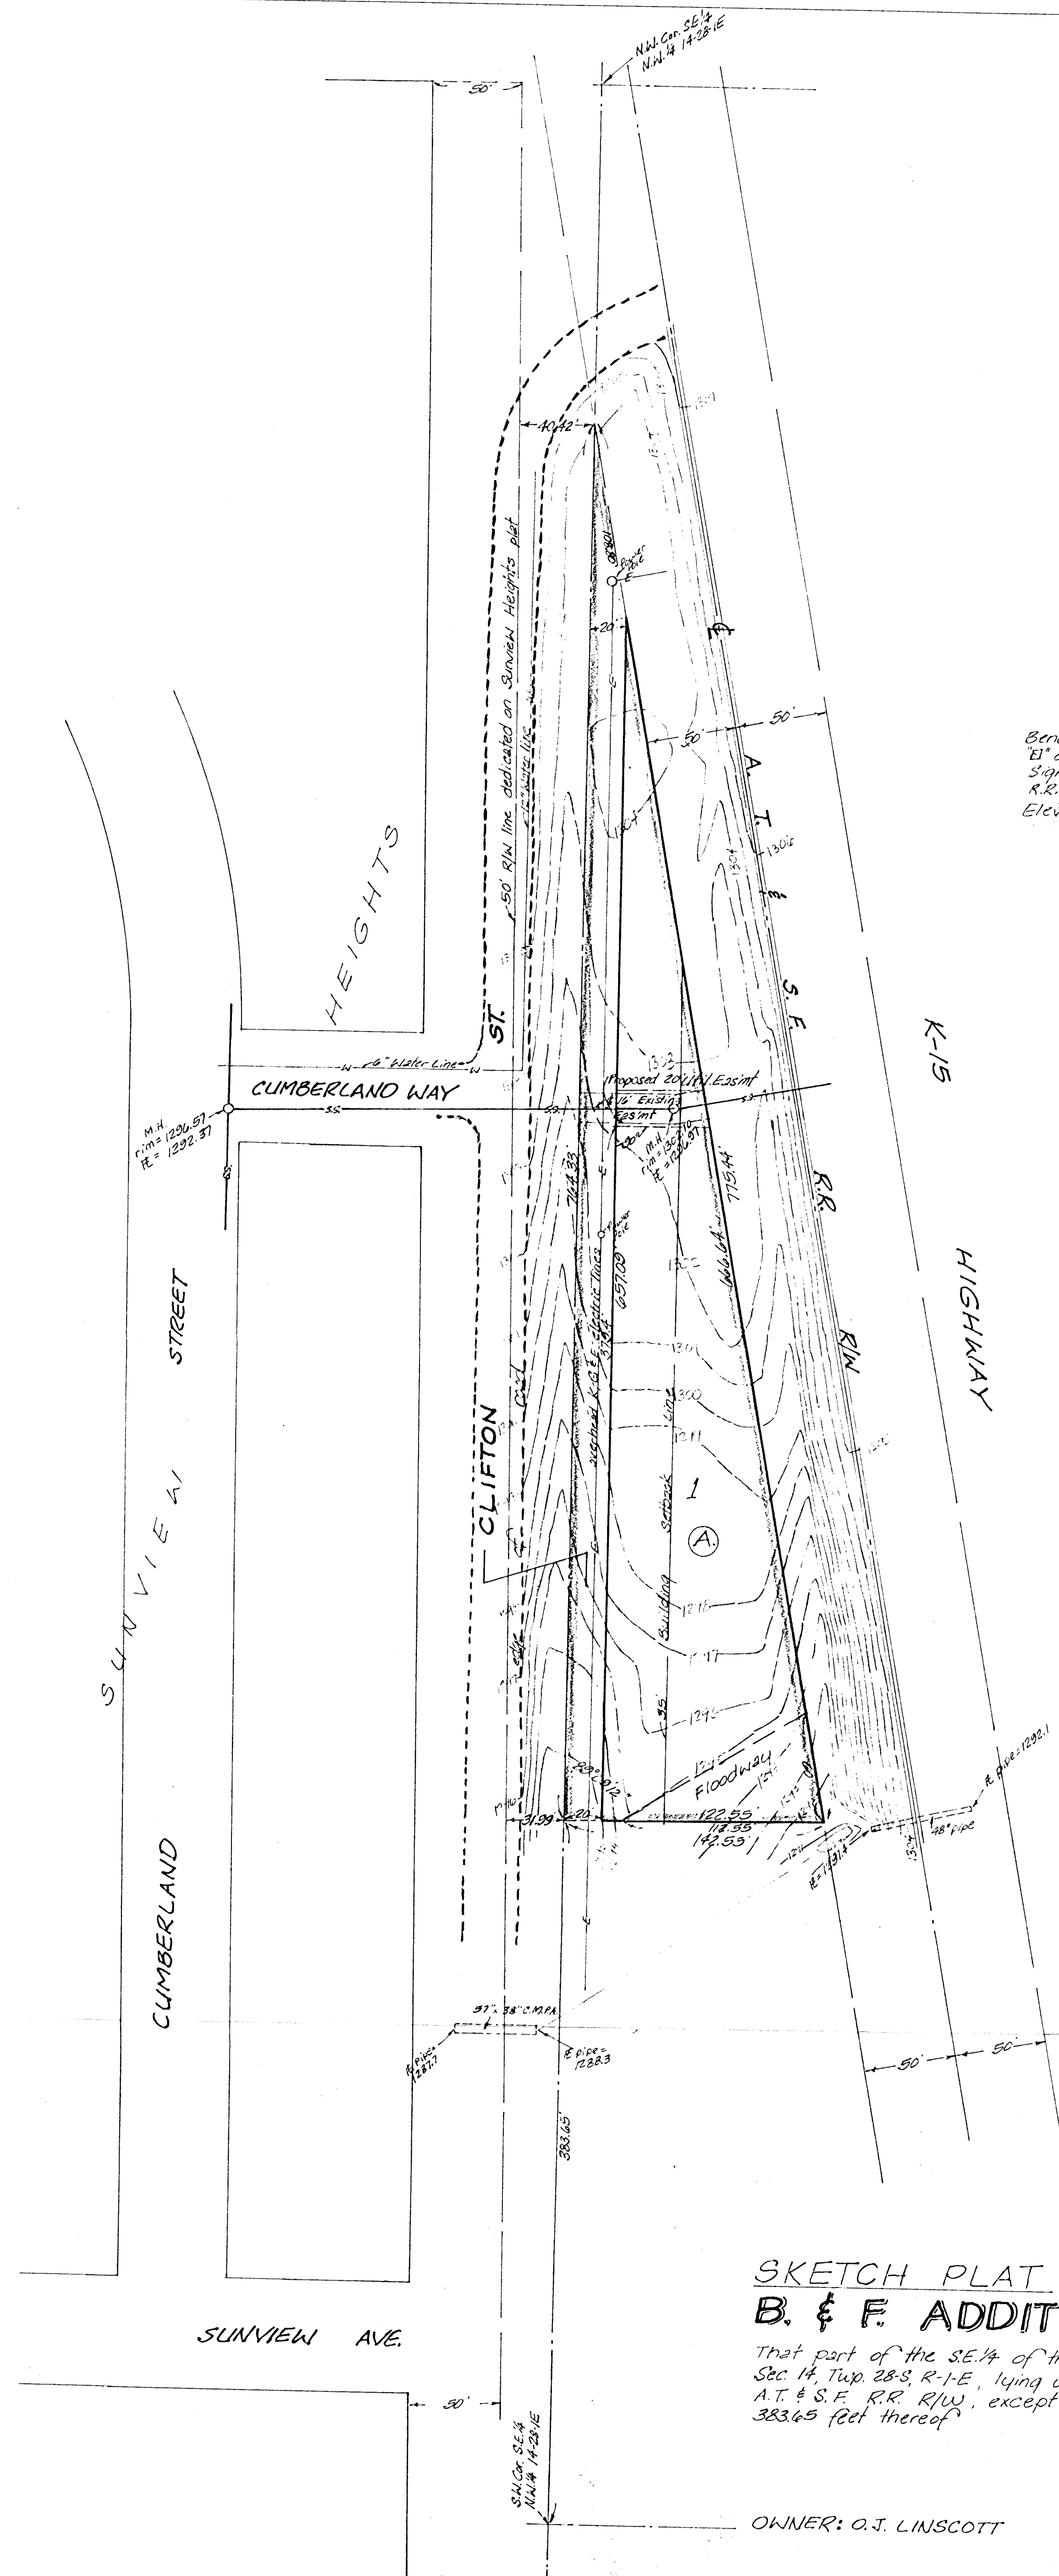

Bench mark:
 11 on concrete base of R.R.
 Signal at Clifton & A.T. & S.F.
 R.R. R/W.
 Elevation = 1306.92 M.S.L.

**SKETCH PLAT
 B. & F. ADDITION**

That part of the SE 1/4 of the NW 1/4 of
 Sec 14, Twp. 28-S, R-1-E, lying west of the
 A.T. & S.F. R.R. R/W, except the south
 353.65 feet thereof.

OWNER: O.J. LINSOTT