
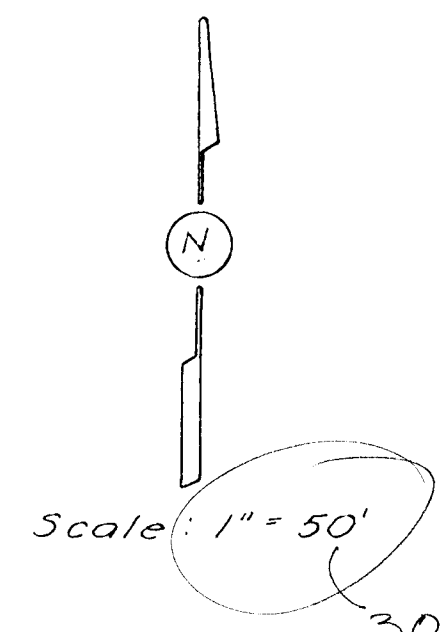


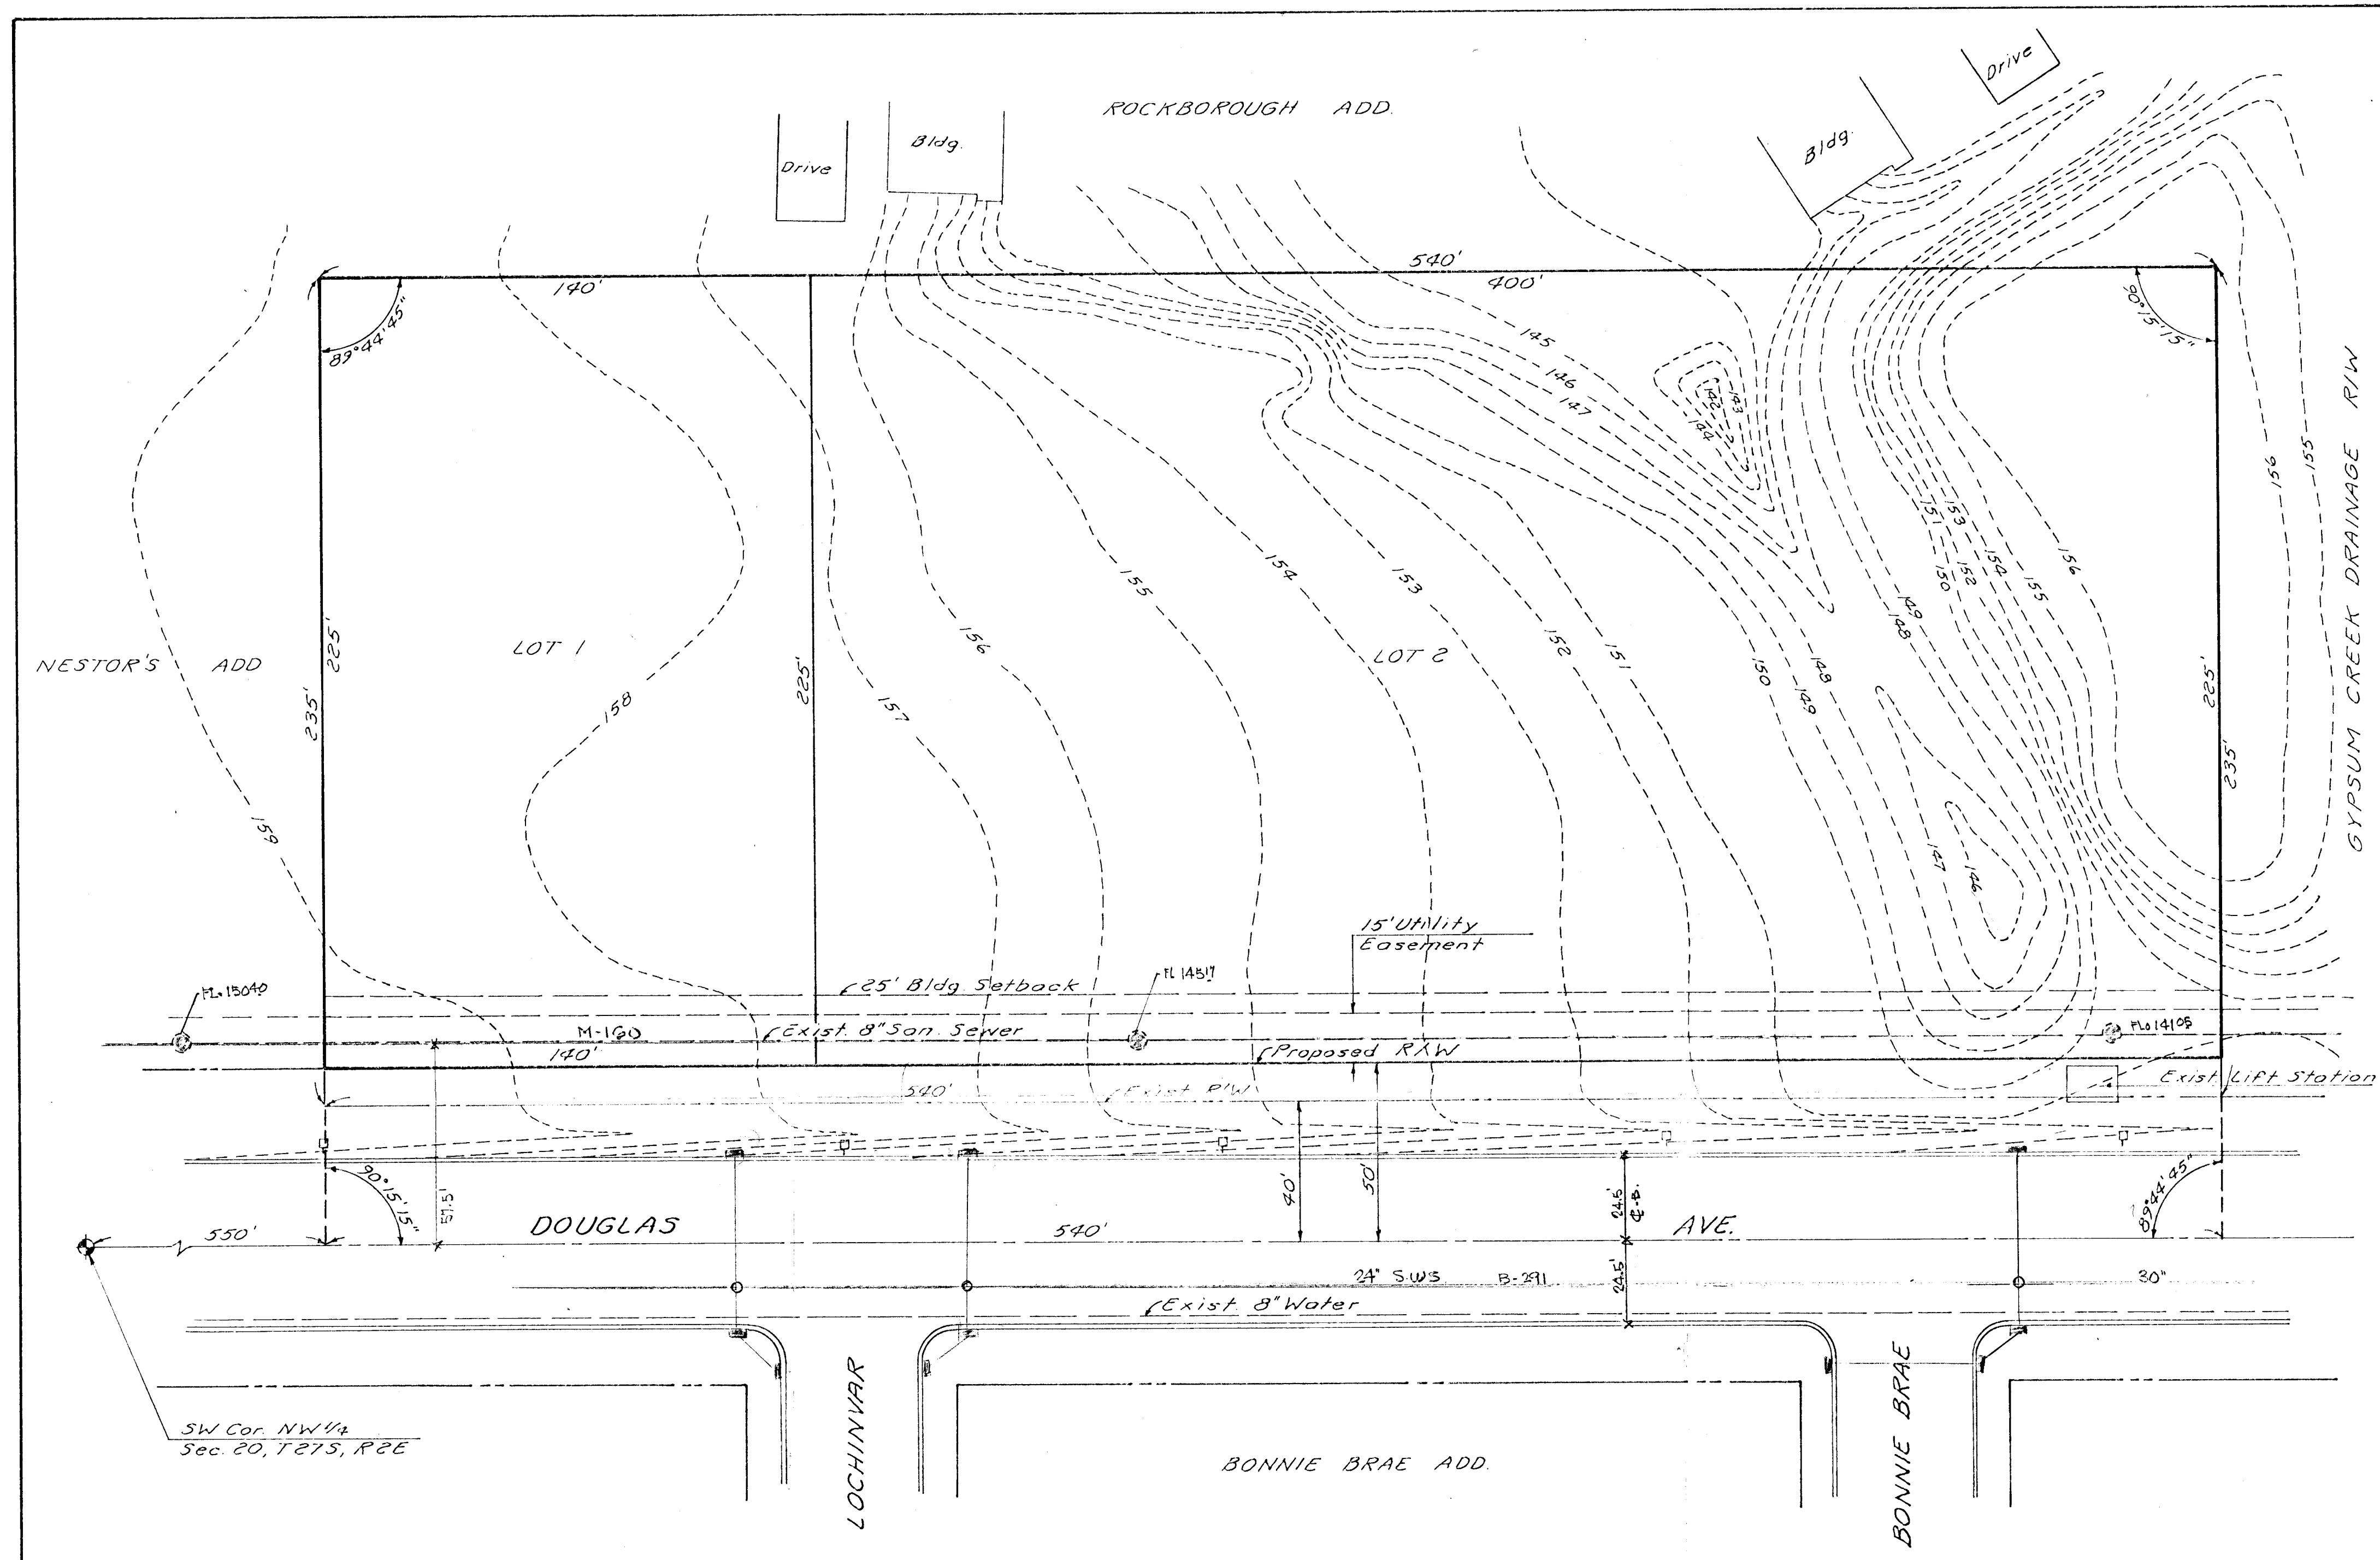

SKETCH PLAT OF
B & H ADDITION
 PART OF THE NW 1/4 SECTION 20,
 T27S, R2E
 Harvey W. Healey

Note: Drainage problems to be resolved at the time of development by approved methods.

Doc Graham
 2/5 9/12

Topography on City Datum from
 Original Survey by Hall Assoc., Inc.

BAUGHMAN COMPANY 4/21/76