



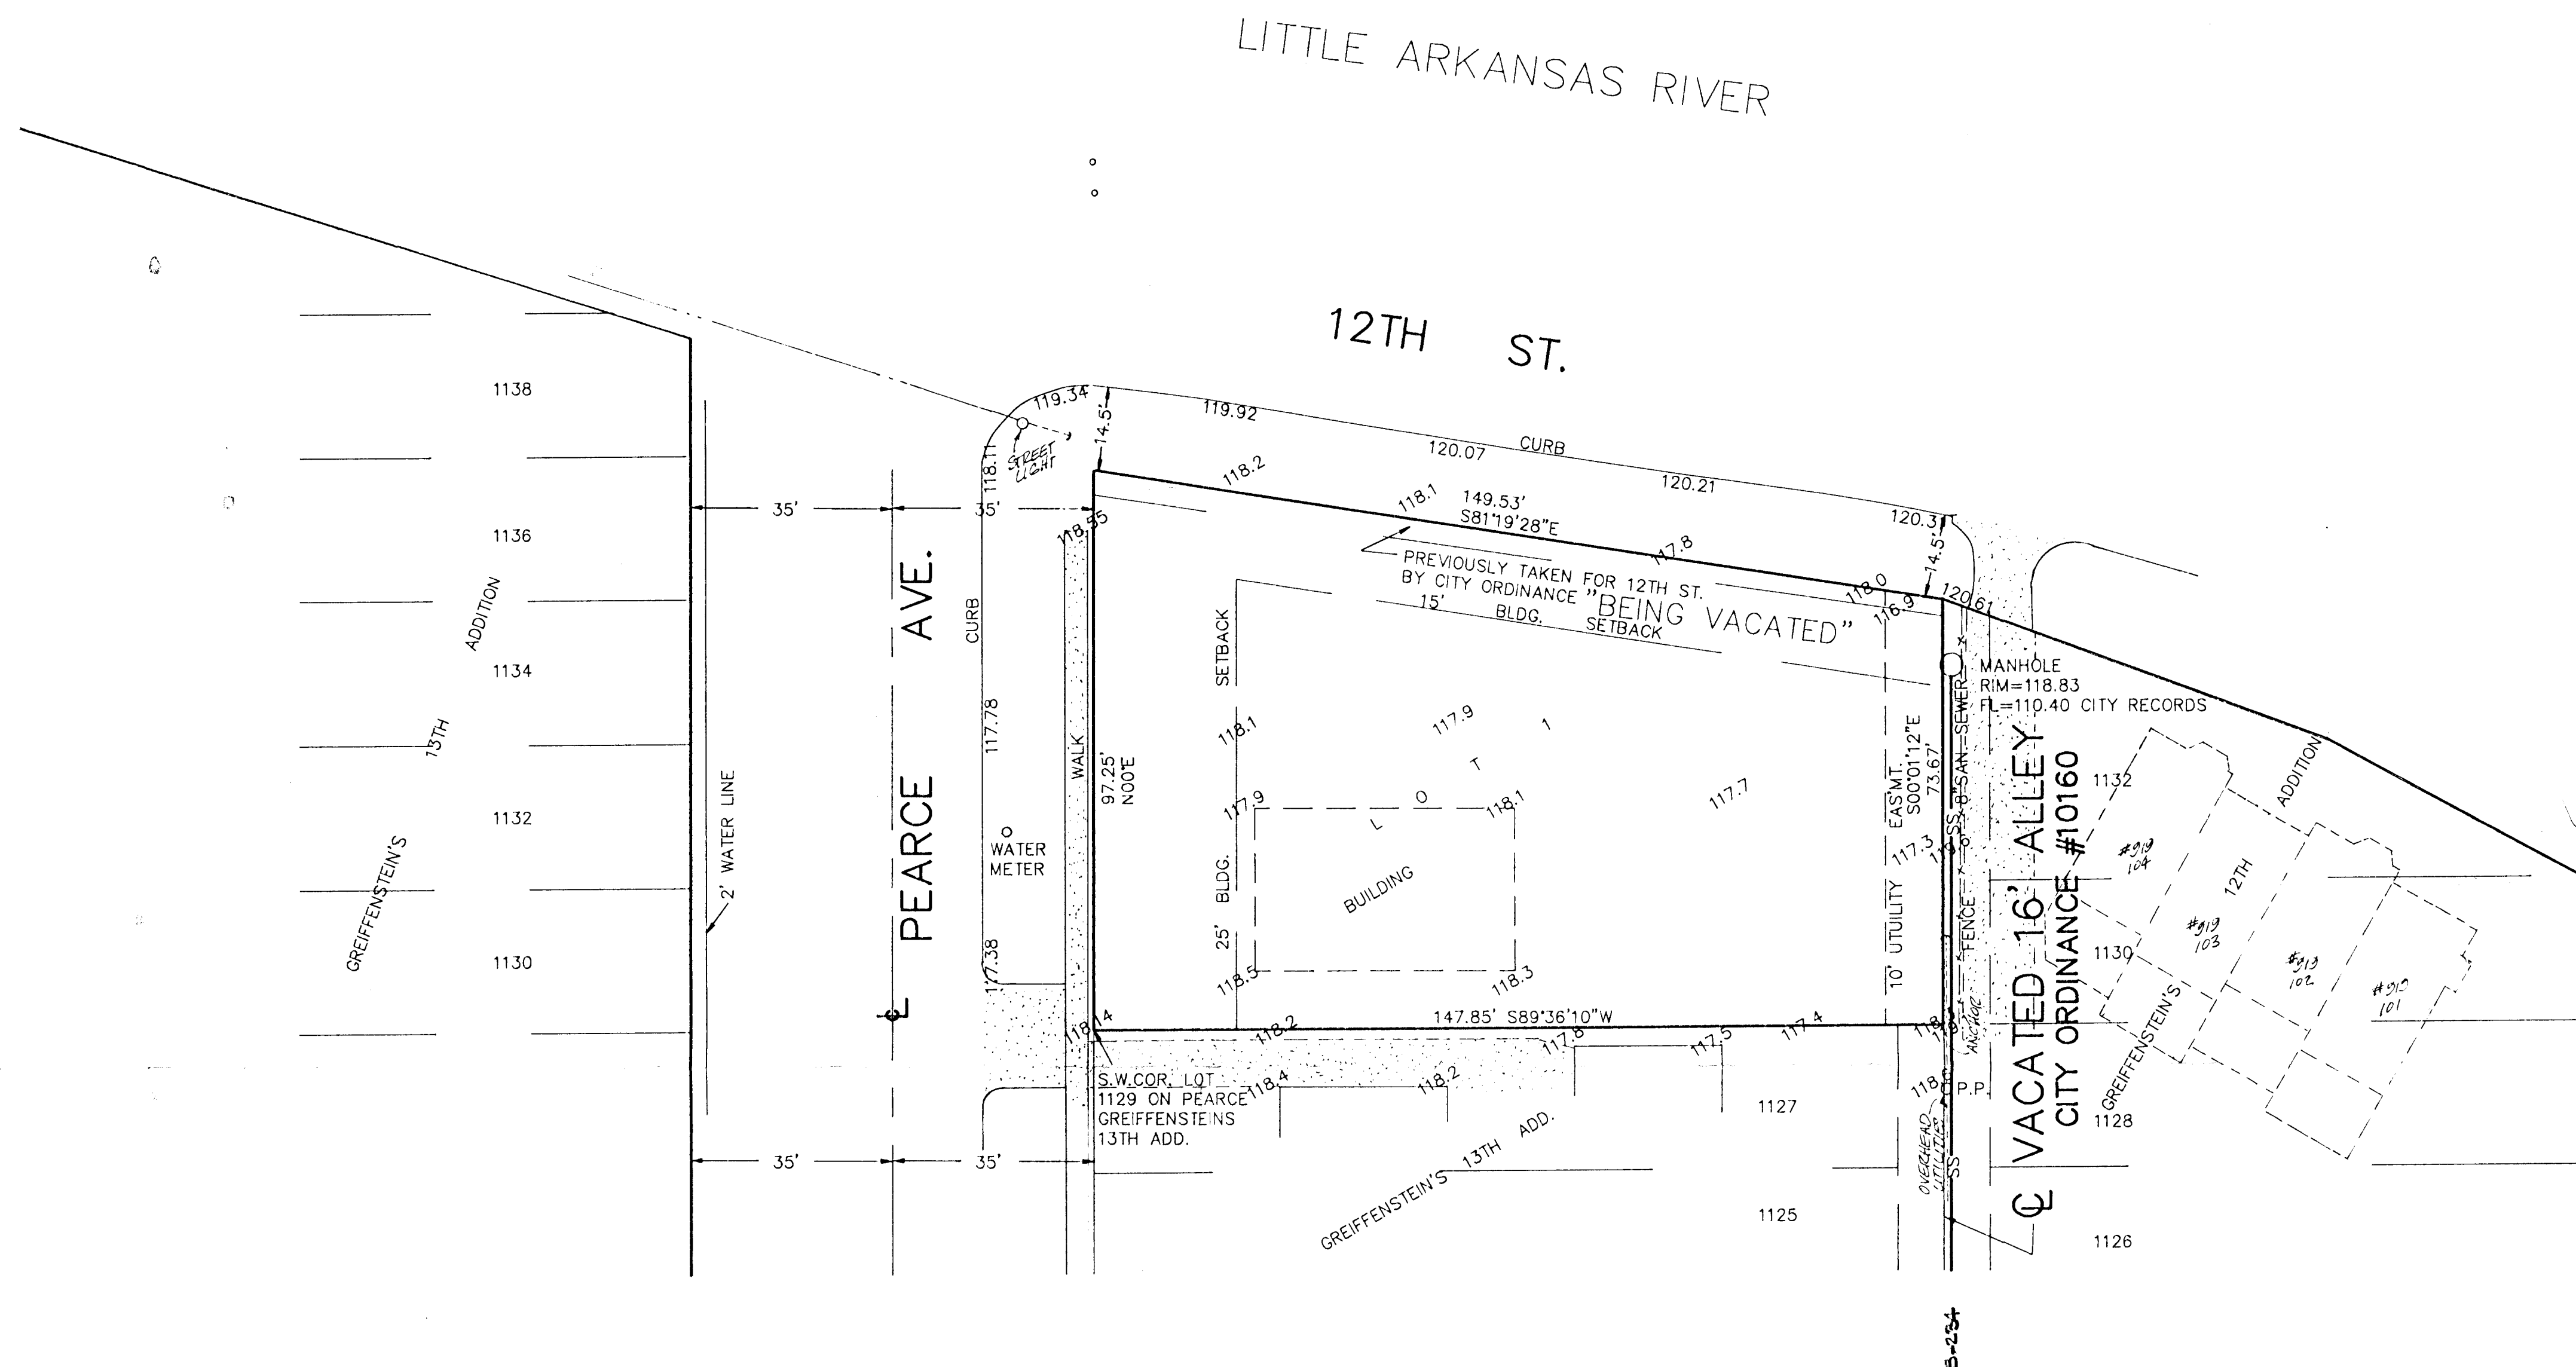

SKETCH PLAT BLT ADDITION

All of Lots 1129, 1131, 1133, and Lot 1135 except that part taken for 12th St. by City Ordinance, all on Pearce Ave., together with the W 1/2 of vacated Alley adjacent on the east, all in Greiffenstein's Thirteenth Addition to the City of Wichita, Sedgwick County, Kansas, and together with a portion of 12 St. as previously taken by City Ordinance, being originally a portion of said Lot 1135, all being more particularly described as beginning at the S.W. Cor. of said Lot 1129; thence N00°E, along the east line of Pearce Ave., 97.25 feet; thence S81°19'28"E, 149.53 feet; thence S00°01'12"E, 216.7 feet; thence S89°36'10"W, 147.85 feet to the place of beginning.
The above described portion of street and alley are hereby vacated by virtue of K.S.A. 12-512 (b).

OWNERS:
BLT PARTNERS
% EDWARD J. ROBERTS

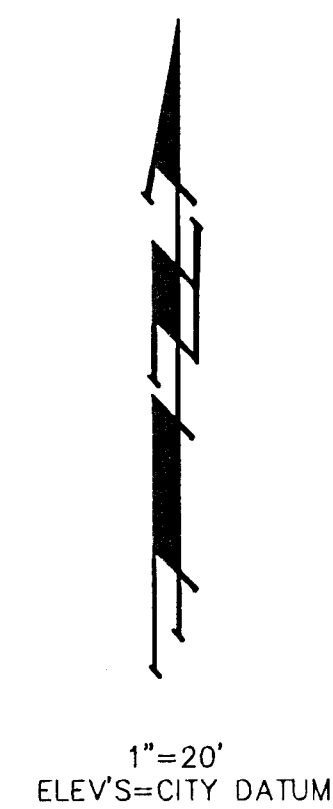

BAUGHMAN COMPANY P. A.
SURVEYING & ENGINEERING
318/262-7271 • 315 ELLIS • WICHITA, KANSAS 67211

MAY 17, 1991