










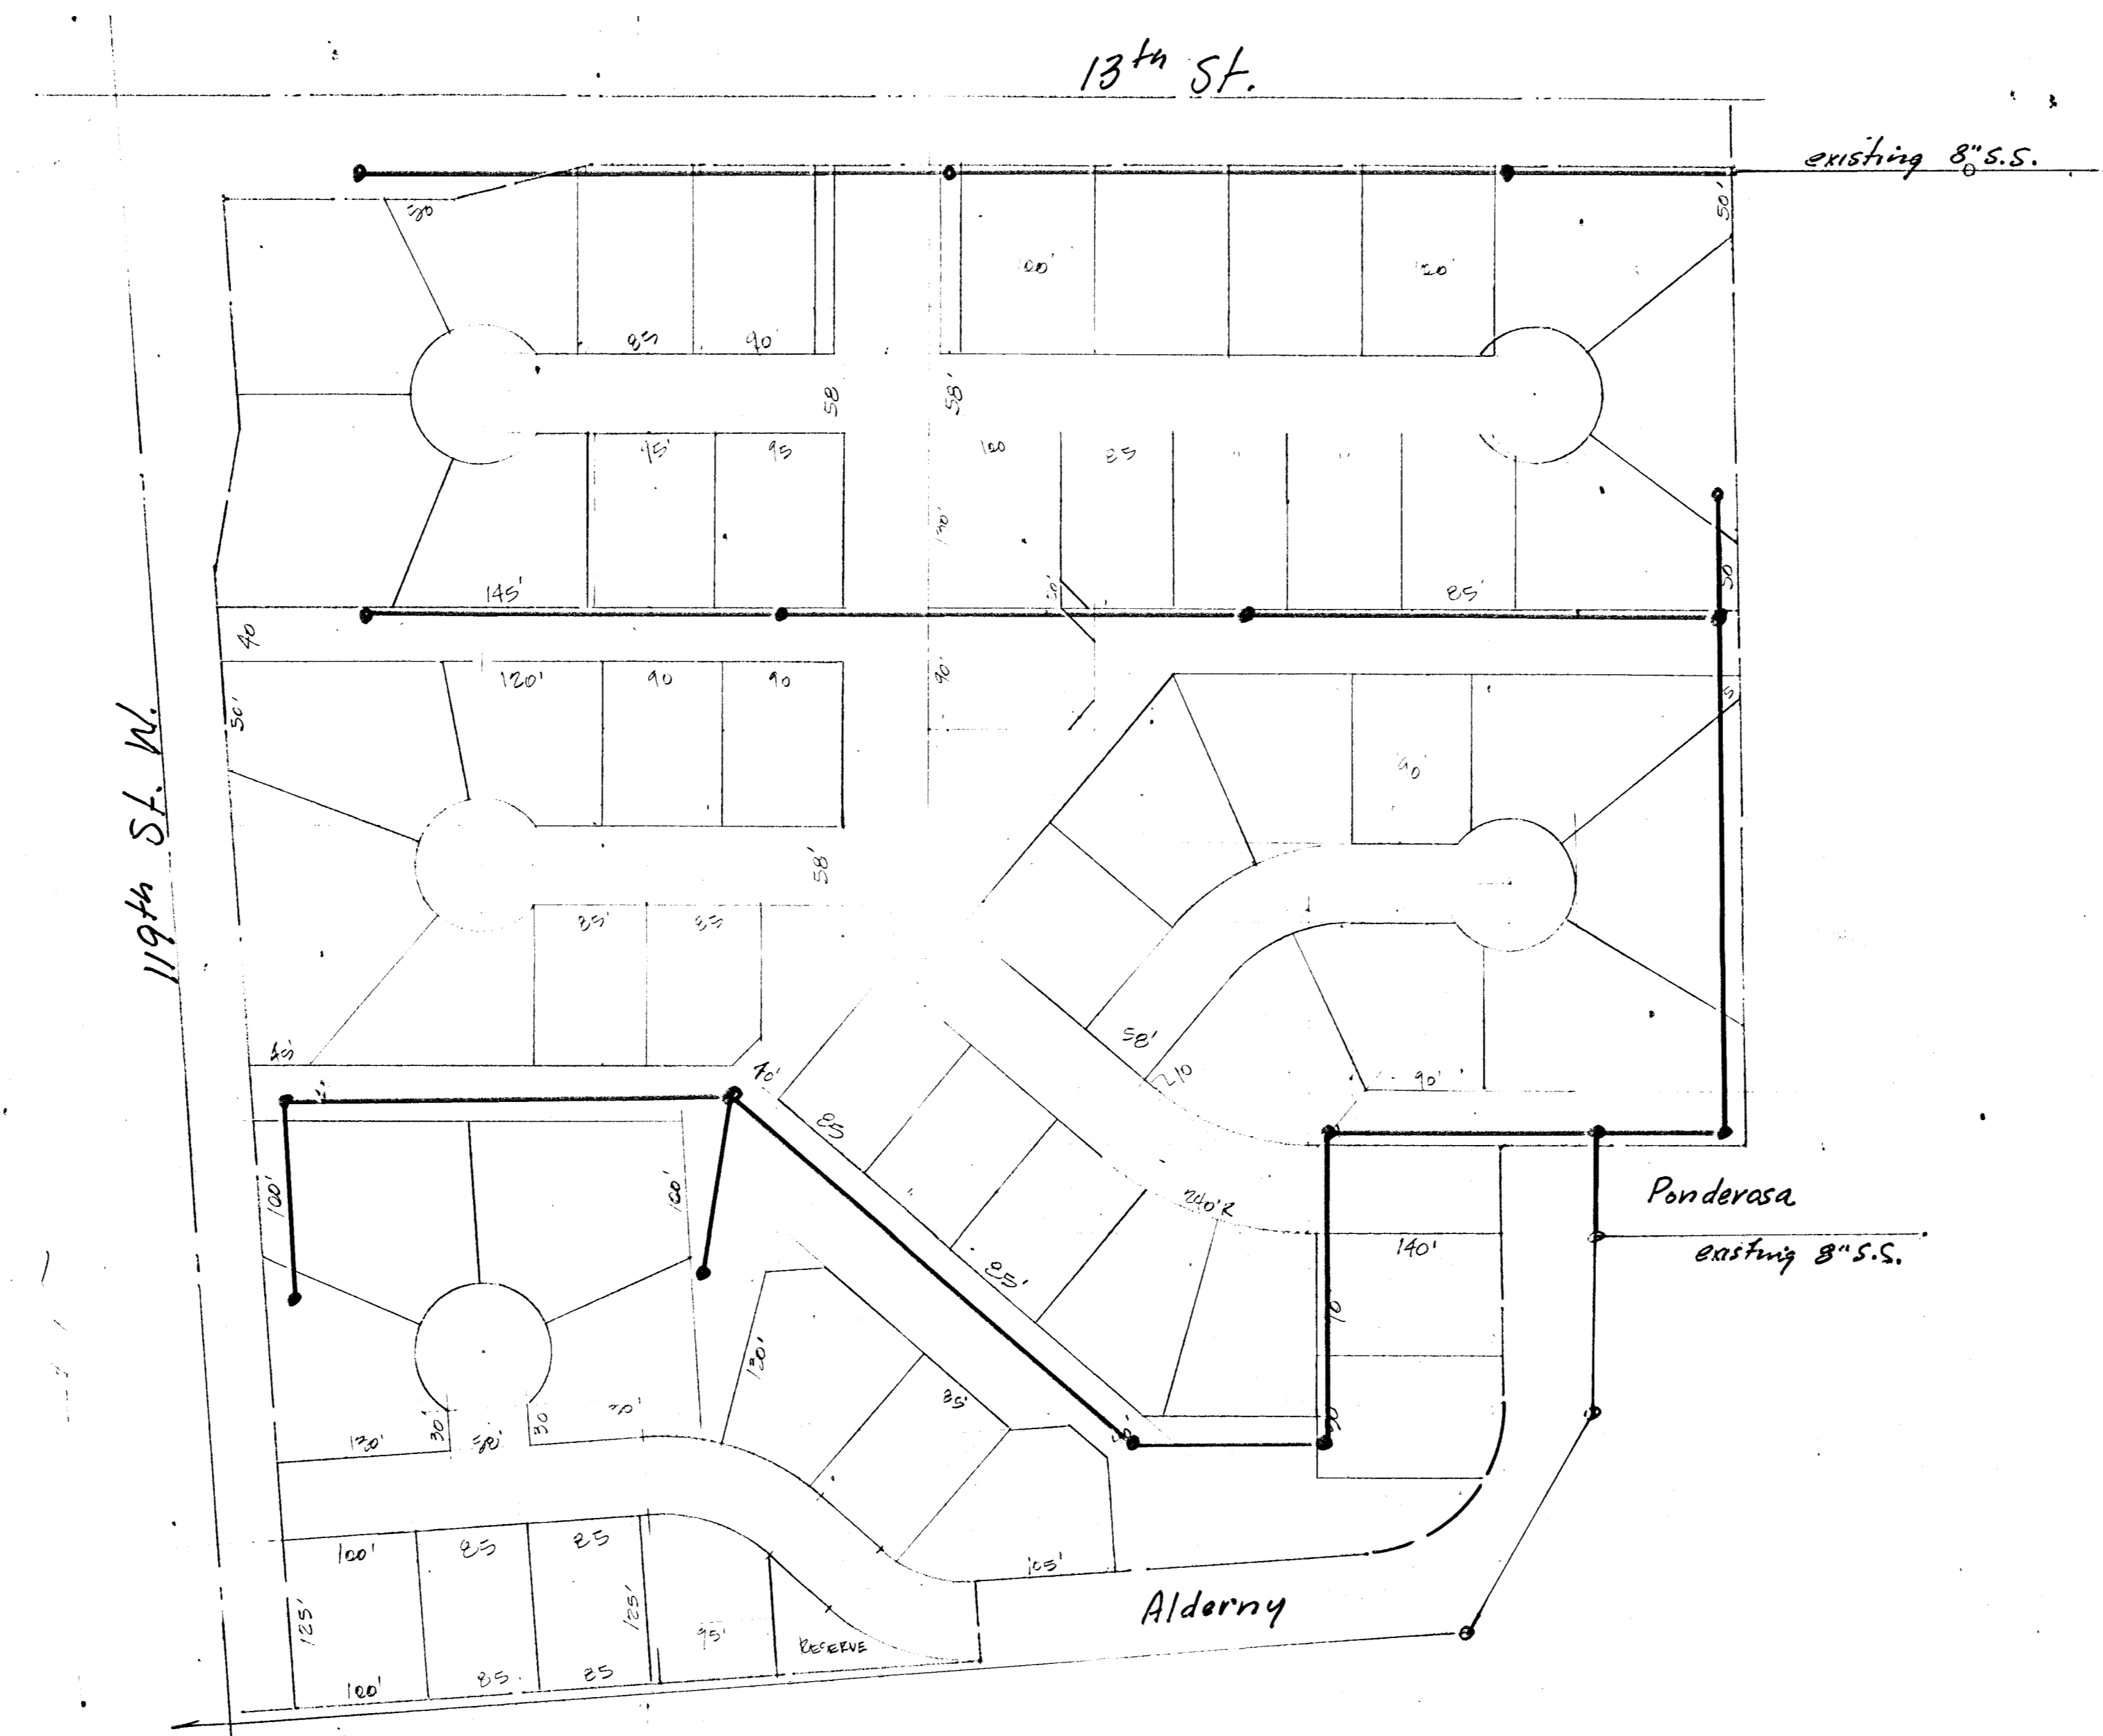

Sanitary Sewer Layout  
 Briarwood 5<sup>th</sup> Addn.