

ECHO HILLS



ECHO HILLS

13TH STREET

119TH STREET


Northwest Cor Northwest 1/4
Section 18, T275, R1W

Northeast Cor Northwest 1/4
Section 18, T275, R1W

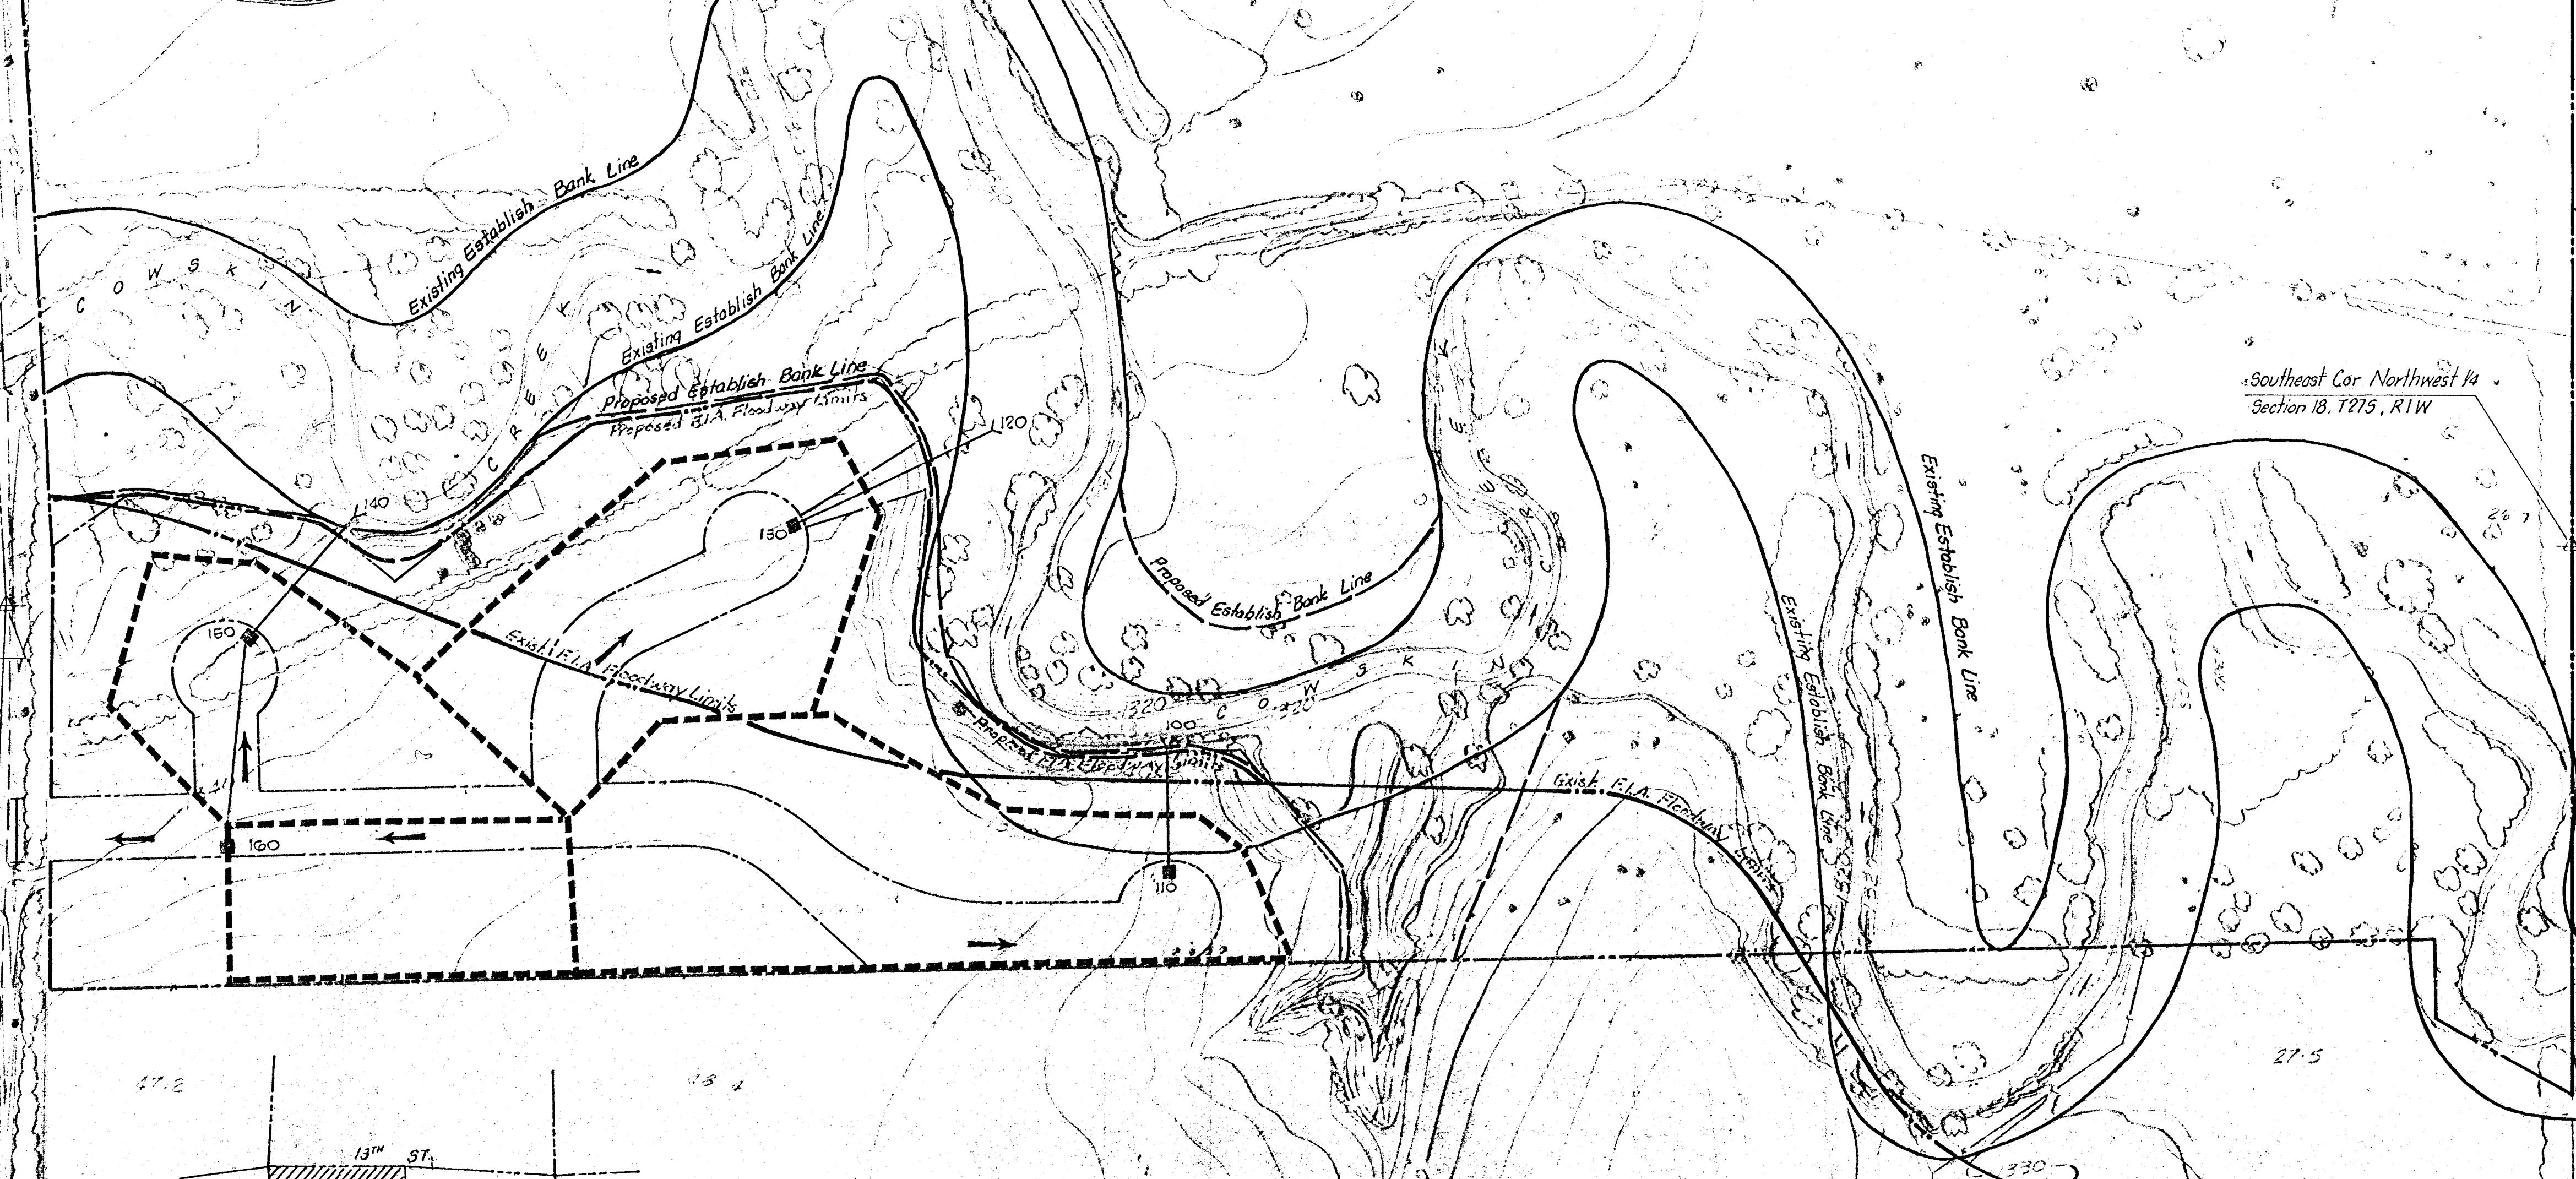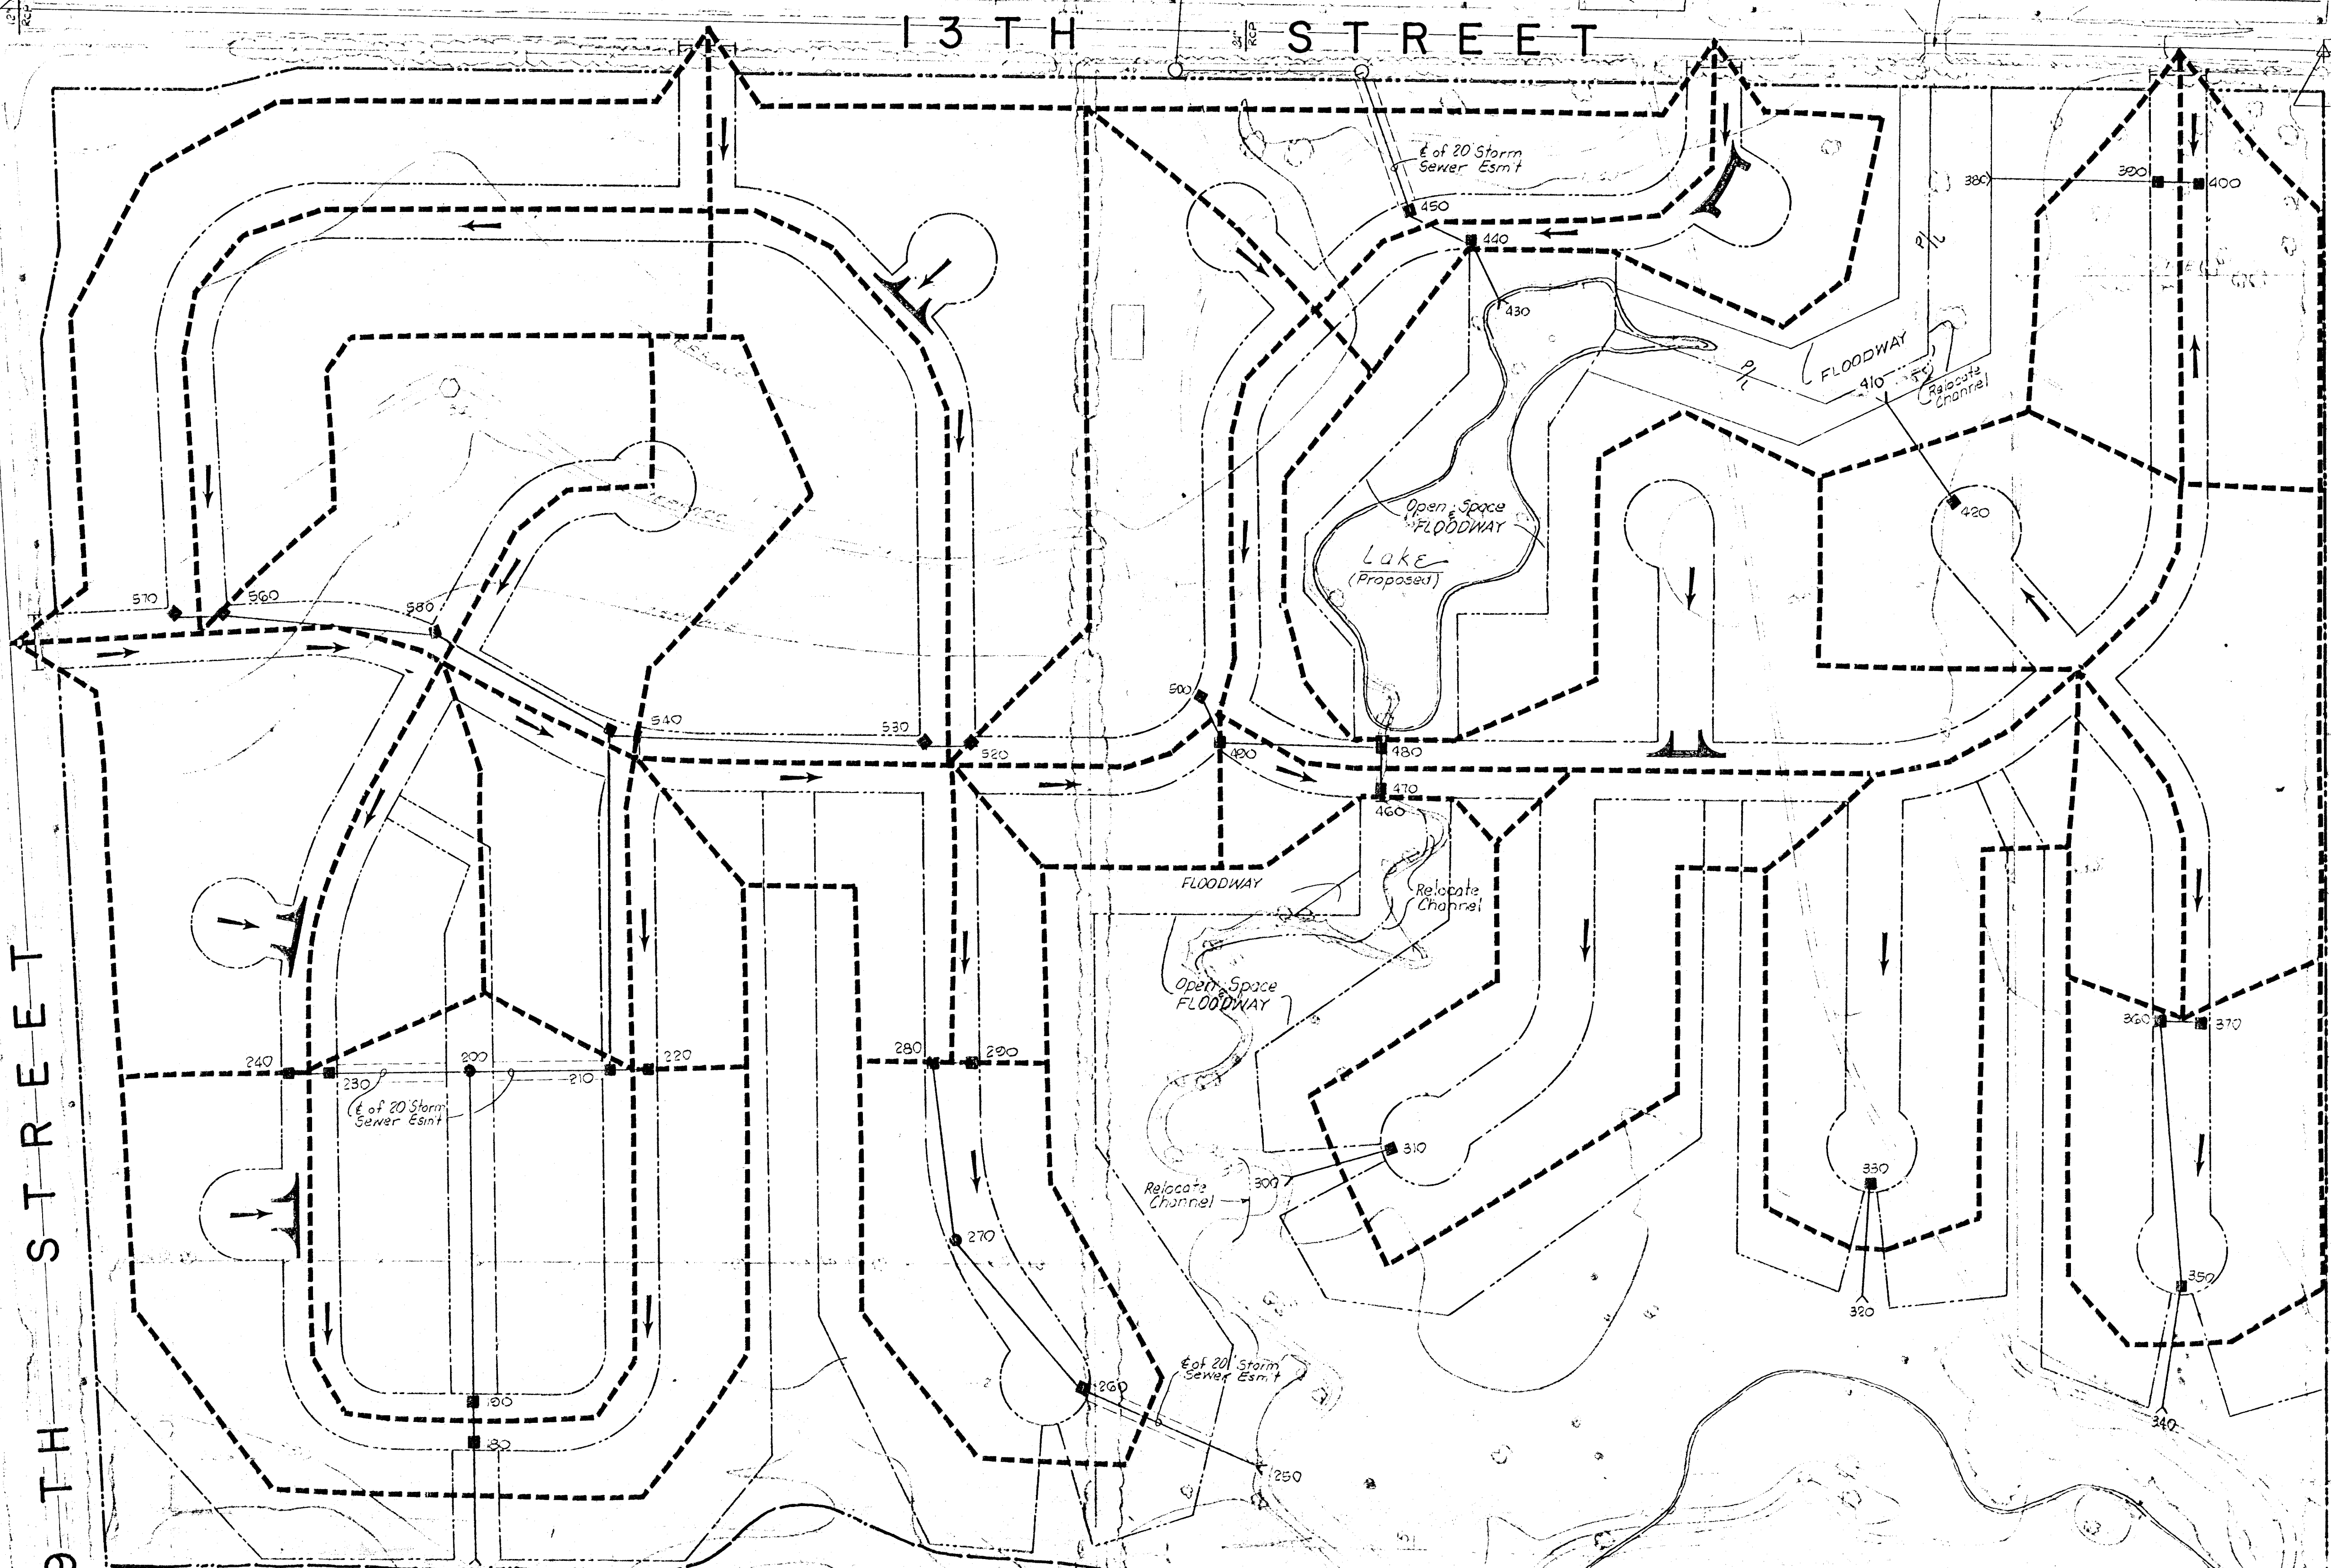


Northwest Cor Southwest 1/4
Section 18, T276, R1W

Southeast Cor Northwest 1/4
Section 18, T275, R1W

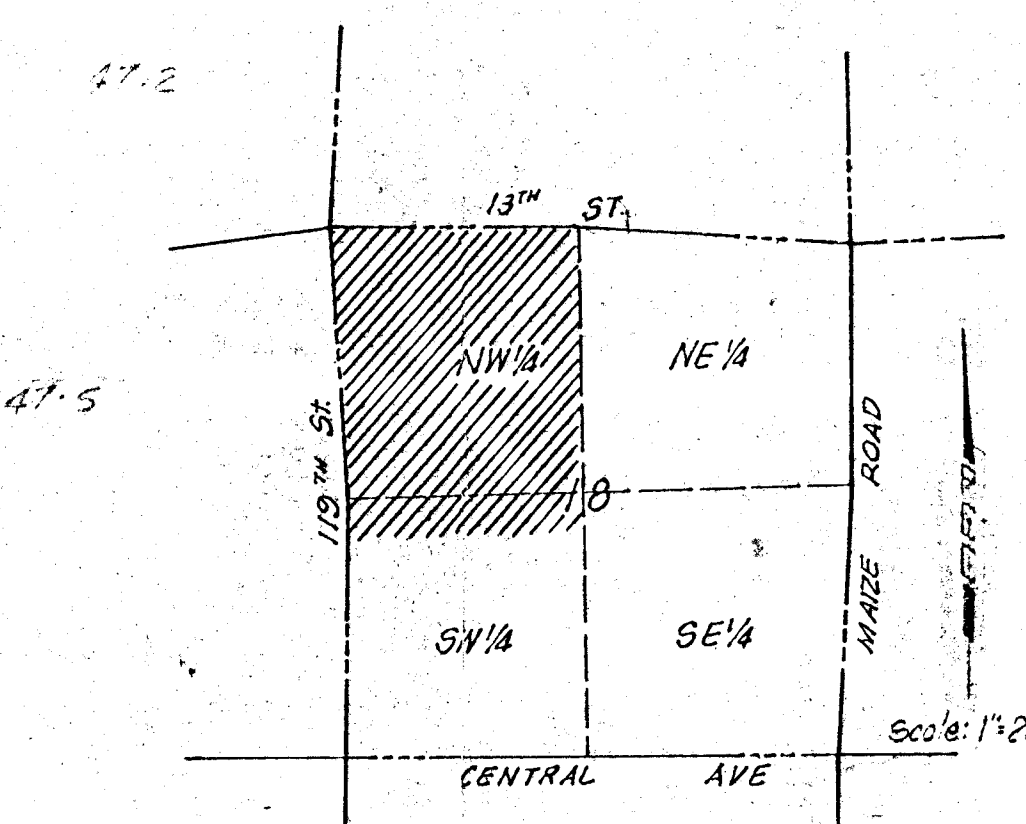

Vicinity Map
SEC 18, T276, R1W

Drainage Concept Nov. 26, 1979
BRIARWOOD ESTATES
 Owner/Developer: Inland Investments Co., Inc.
 Engineer: Professional Engineering Consultant, P.A.

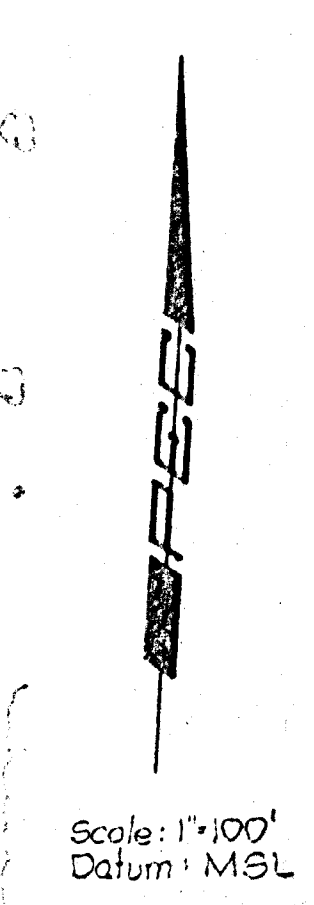

Scale: 1"=100'
Datum: M.S.L.