

NORTHEAST PLAZA ADD.
ZONED LC.

EASTWIND ADD.
ZONED LC.

N.W. COR. N.W. 1/4 SEC. 1, T27S, R1E

29TH ST. NO.

GENERAL PROVISIONS


GREEN BRIAR MANOR
ZONED LC.

OLIVER STREET

BLECKLEY

BEACON HILL
ZONED AA



ZONED BB

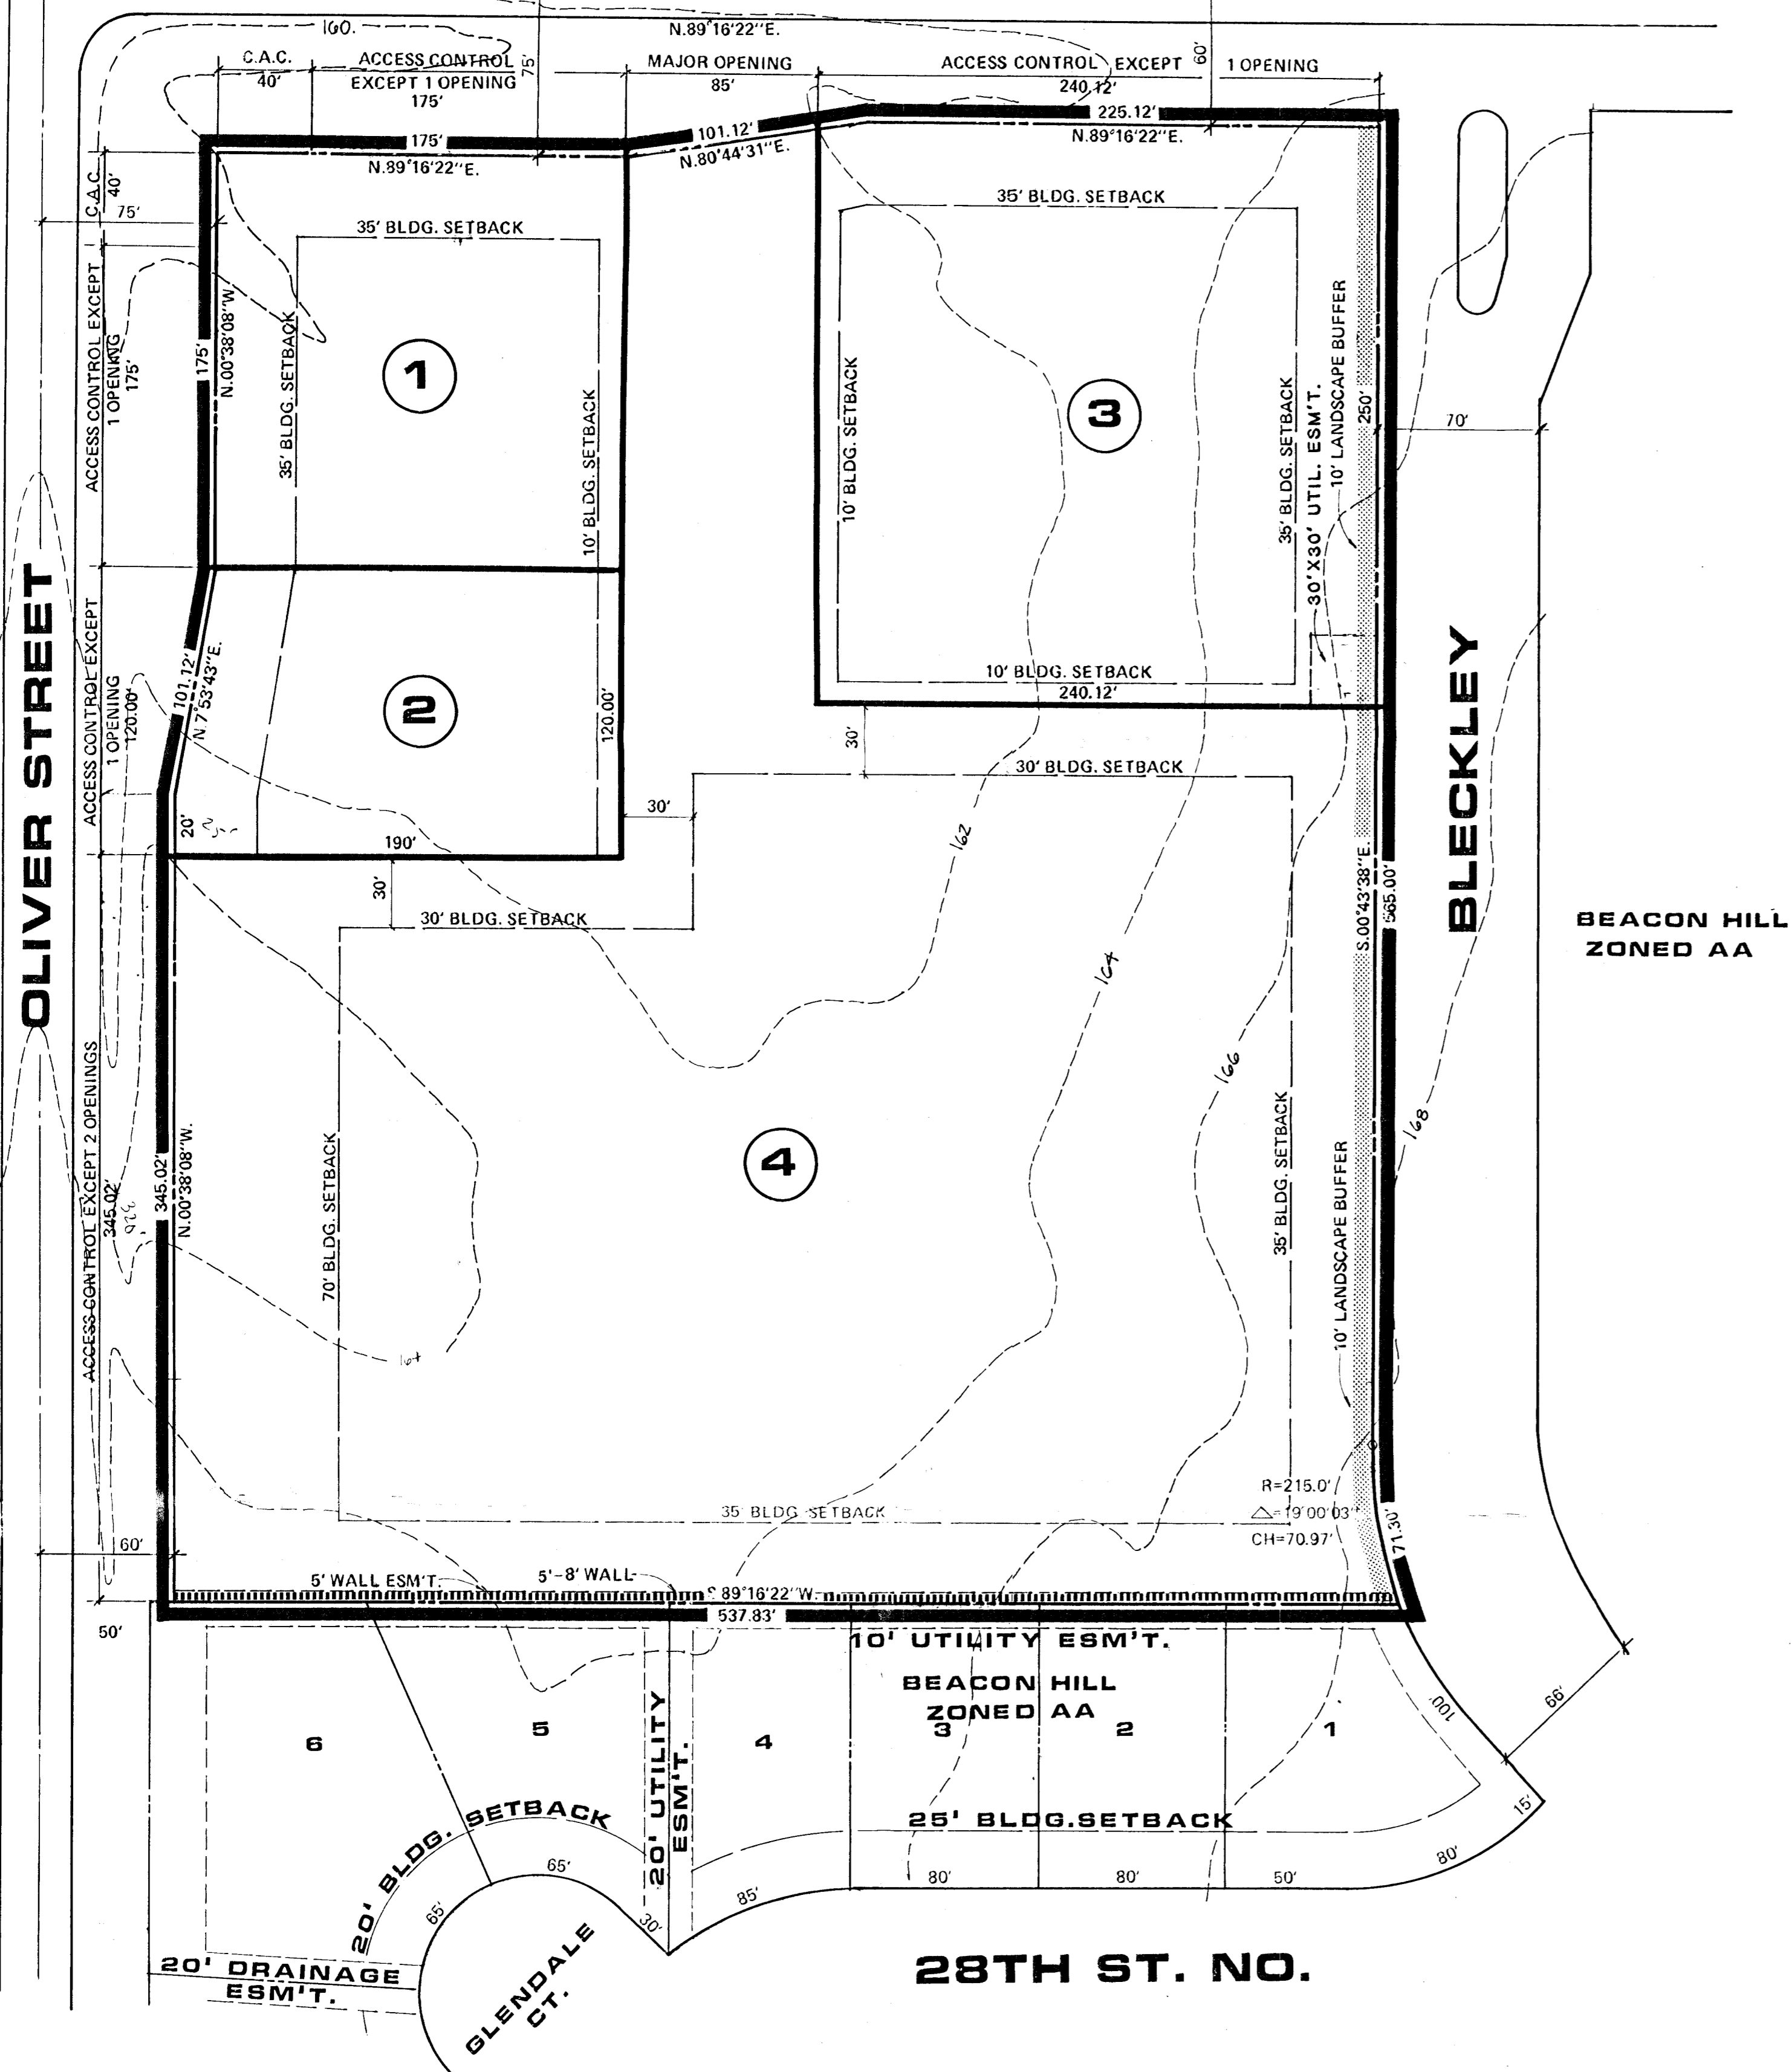

COMMUNITY UNIT PLAN

BEACON HILL COMM.

OWNER: CRITCHFIELD REAL ESTATE LIMITED PARTNERSHIP 1985 5318 PEMBROOK, WICHITA, KANSAS 67220

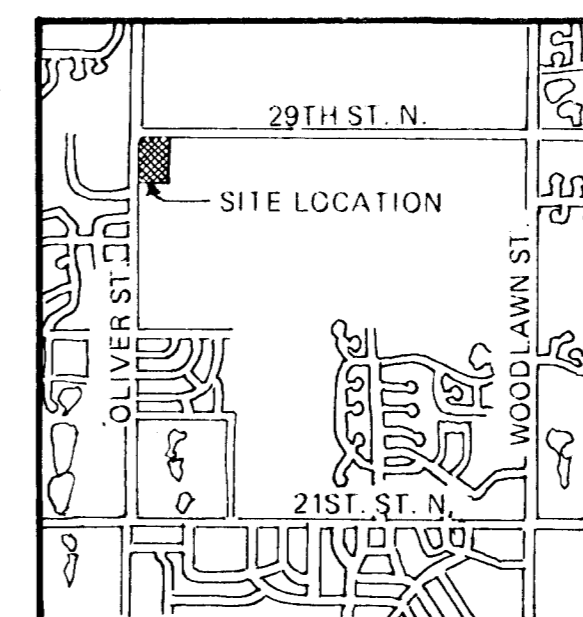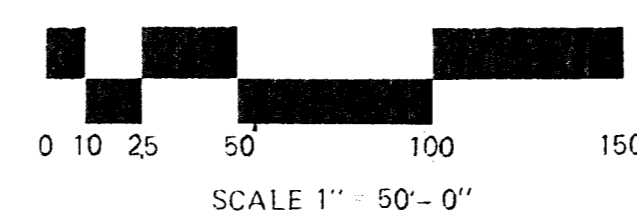

LOCATION MAP



BILL G. YUNG DESIGN
4912 E. 25TH STREET NORTH, WICHITA, KS 67220
316-683-6667

date: SEPT. 14, 1987
rev.

sheet title
COMMUNITY UNIT PLAN

project
BEACON HILL COMMERCIAL

sheet
of