
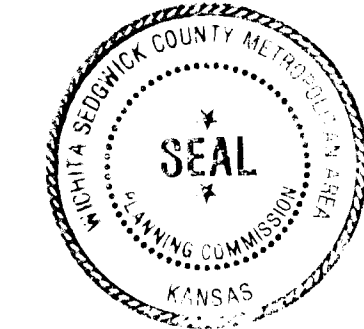
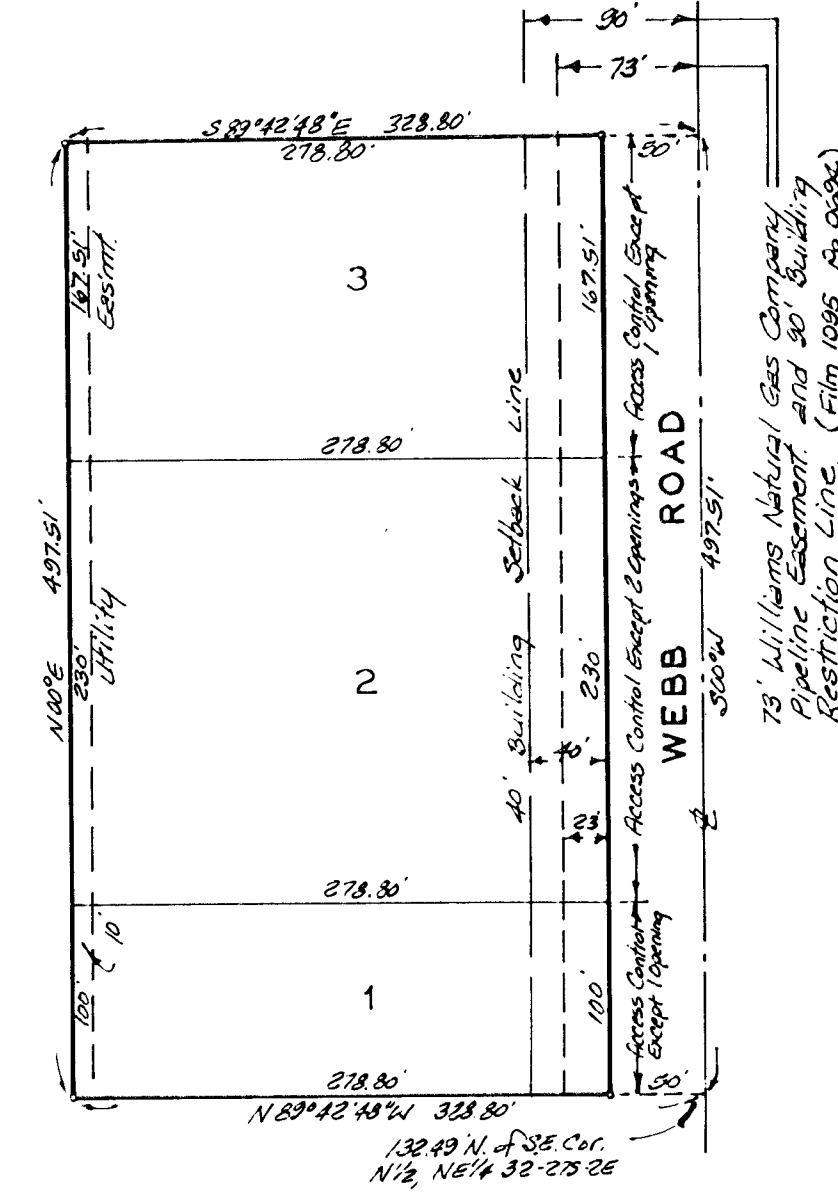


# CALIENDO 11TH ADDITION

WICHITA, KANSAS

State of Kansas } ss. We, Baughman Company, P.A. Surveyors in and for said county and state do hereby certify that we have surveyed and platted "CALIENDO 11TH ADDITION" Wichita, Kansas and that the accompanying plat is a true and correct exhibit of the property surveyed described as the east 10 acres of the N1/2 of the NE1/4 of Sec. 32, Twp. 27S, R. 22E of the 6th P.M., Sedgewick County, Kansas, except the south 1 acre thereof and except beginning 630 feet north of the SE corner of the N1/2 of said NE1/4; thence west, 330 feet more or less to the west line of the east 10 acres of the N1/2 of said NE1/4; thence north to the north line of said NE1/4; thence east to the east line of said NE1/4 thence south to the point of beginning. Existing public easements and dedications being vacated by virtue of KSA 12-512 (b).

1-17-1990 Date  
Baughman Company, P.A. Gregory F. Severns Surveyor

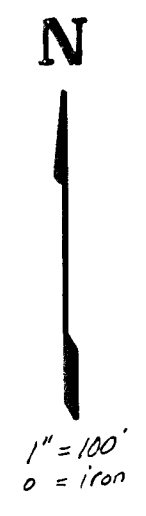

I know all men by these presents, that we, the undersigned, have caused the land described in the surveyors certificate to be platted into lots and a street to be known as "CALIENDO 11TH ADDITION", Wichita, Kansas. Utility easements are hereby granted as indicated for the construction and maintenance of all public utilities. The street is hereby dedicated to and for the use of the public. All abutters rights of access to or from Webb Rd, over and across the east line of Lots 1, 2, and 3 are hereby granted to the City of Wichita provided however that lots 1 and 3 shall have access to Webb Rd at 1 point each and that lot 2, shall have access to Webb Rd at 2 points; all as shall be determined by the City Engineer of the City of Wichita, Kansas.

This plat of "CALIENDO 11TH ADDITION" Wichita, Kansas has been submitted to and approved by the Wichita-Sedgewick County Metropolitan Area Planning Commission, Wichita, Kansas. Dated this 1st day of February, 1990. Wichita-Sedgewick County Metropolitan Area Planning Commission

James R. Burgett Vice Chairman  
William C. Noel Secretary  
Marvin S. Kraut

Maebert G. Caliendo  
David S. Buchanan  
Karen Buchanan  
Sedgewick State Bank  
C. Edward Wray President

This plat approved and all dedications shown hereon accepted by the City Council of the City of Wichita, Kansas, this 21st day of January, 1990.

Bob Knight Mayor  
John Morr City Clerk

State of Kansas } ss. The foregoing instrument acknowledged before me this 8 day of January, 1990, by Maebert G. Caliendo, a single person.

Entered on transfer record this \_\_\_ day of \_\_\_ 1990.  
Dan Wright County Clerk

My App't Exp. 7-11-12  
Frances Klockhart Notary Public

State of Kansas } ss. The foregoing instrument acknowledged before me this 8 day of February, 1990 by David S. Buchanan and Karen Buchanan, husband and wife.

State of Kansas } ss. This is to certify that this plat has been filed for record in the office of the Register of Deeds this \_\_\_ day of \_\_\_ 1990, at \_\_\_ o'clock \_\_\_ M; and is duly recorded.

My App't Exp. 12-1-12  
Vernon L. McIntyre Notary Public

Pat Kettler Register of Deeds  
Ed Rees Deputy

State of Kansas } ss. The foregoing instrument acknowledged before me this 11th day of January, 1990, by C. Edward Wray, President of Sedgewick State Bank, on behalf of the bank.

State of Kansas } ss. The foregoing instrument acknowledged before me this 20 day of February, 1990, by Lowell Dierking.

My App't Exp. August 11, 1992  
Suzanne Kelley Notary Public

My App't Exp. 11-11-12  
Frances Klockhart Notary Public

We, the undersigned holders of a mortgage on a portion of the above described property do hereby consent to this plat of "CALIENDO 11TH ADDITION", Wichita, Kansas.

State of Kansas } ss. The foregoing instrument acknowledged before me this 21st day of February, 1990, by Jerry Pearson, Sr. Vice President of Southwest National Bank, on behalf of the bank.

Southwest National Bank  
Jerry Pearson Sr. Vice President  
Lowell Dierking

My App't Exp. 12-1-12  
Vernon L. McIntyre Notary Public

Small Business Administration  
Leo Alexander Acting Chief

State of Kansas } ss. The foregoing instrument acknowledged before me this 21st day of February, 1990, by Leo Alexander, Acting Chief of Small Business Administration, on behalf of the administration.

My App't Exp. 10-22-93  
Deborah E. Carney Notary Public