



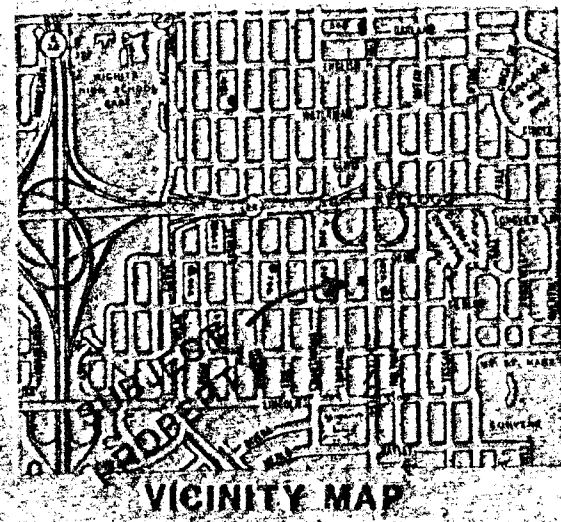

Bench Marks:
 1. cut on top of West curb on
 south end of island on Hillside
 43.1 feet south of E. of Orma
 Elev = 110.02 City Datum



VICINITY MAP

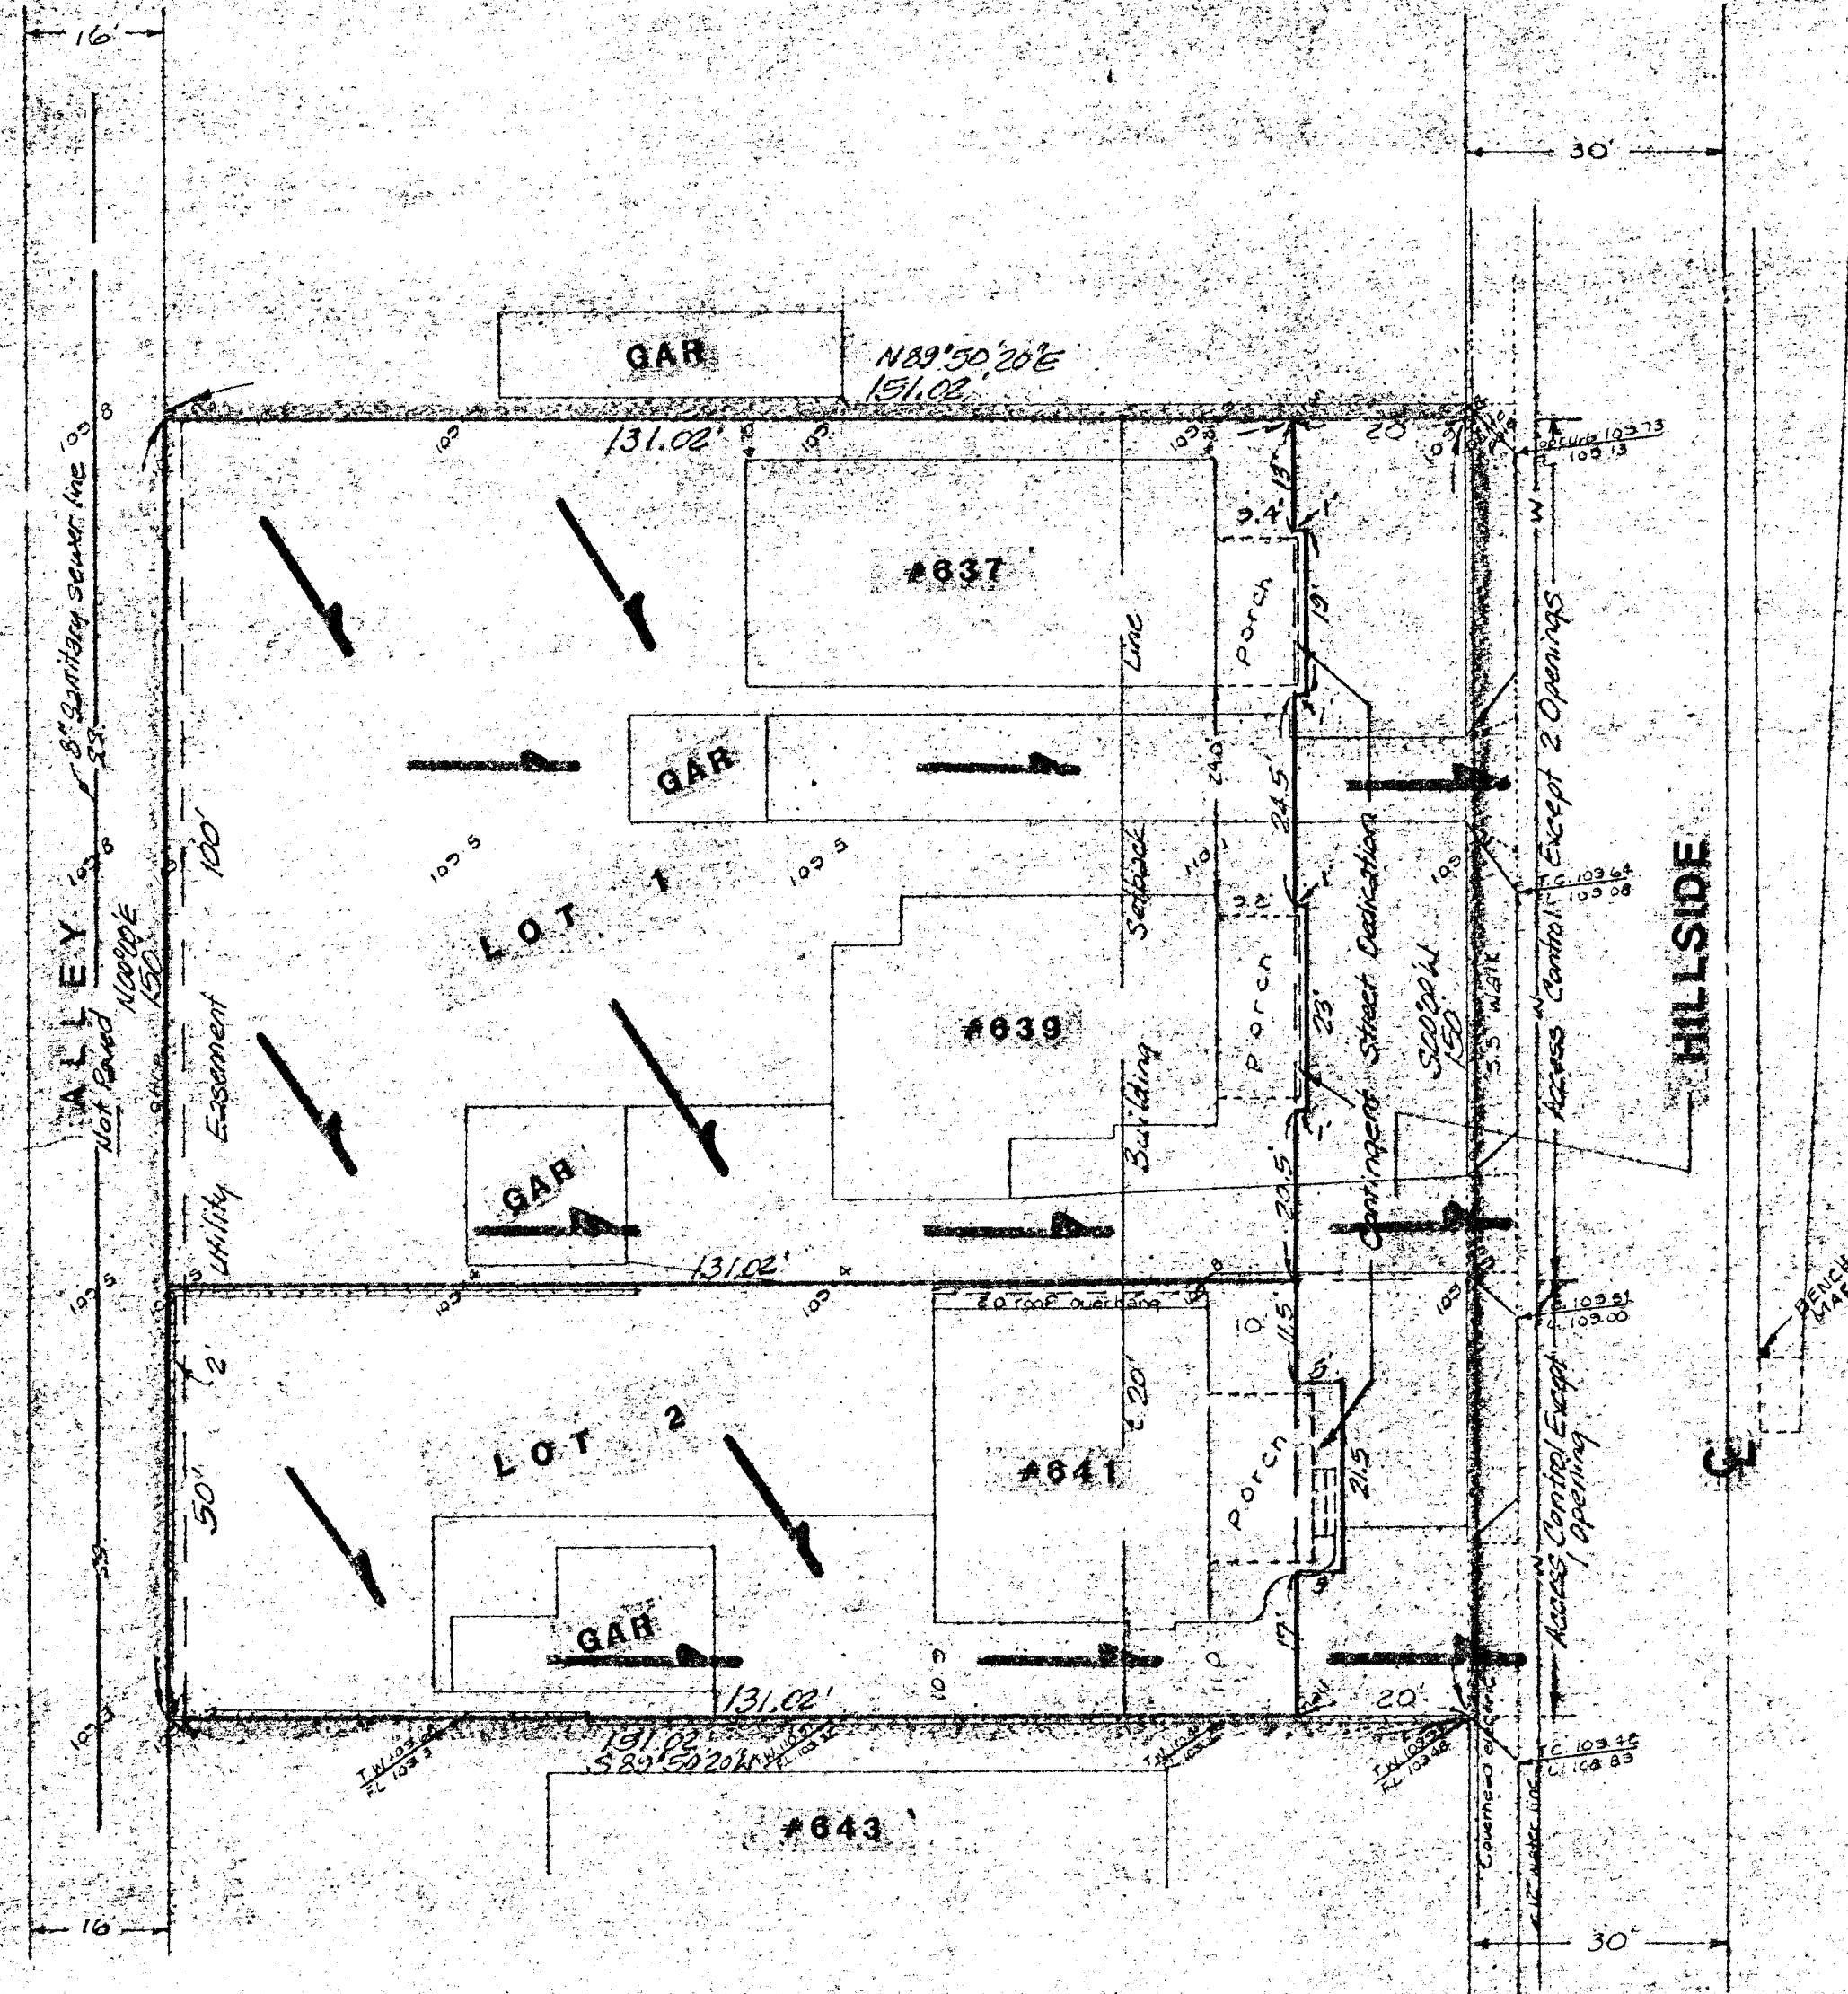

DRAINAGE CONCEPT

SKETCH PLAT

BLASI ADDITION

9 FEB 90

LOTS 73, 75, 77, 79, 81, AND 83, BLOCK 8,
 SUNNY-SIDE ADDITION TO THE CITY OF
 WICHITA, KANSAS.

OWNERS:
 B. LINUS AND ADAURE C. OHAEBOSIM
 ORIE, JIM, AND BILL OWENS
 DONALD T. AND EILEEN M. BLASI