





1" = 20'

Bench Mark:
 0' cut on top of West curb on
 South end of Island on Hillside
 131 Feet south of 1/4 of Oriole
 Elev. = 110.02 City Datum

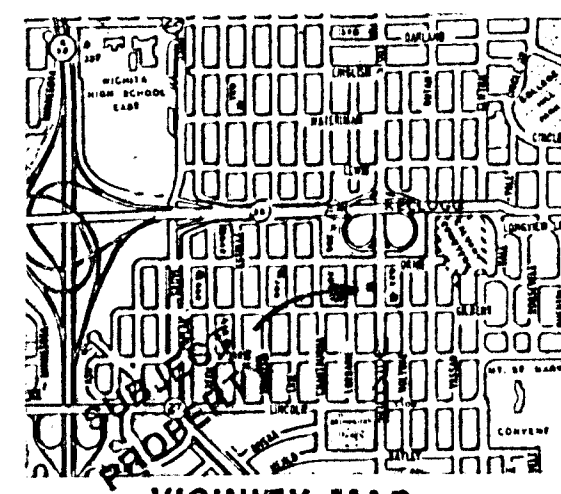

VICINITY MAP

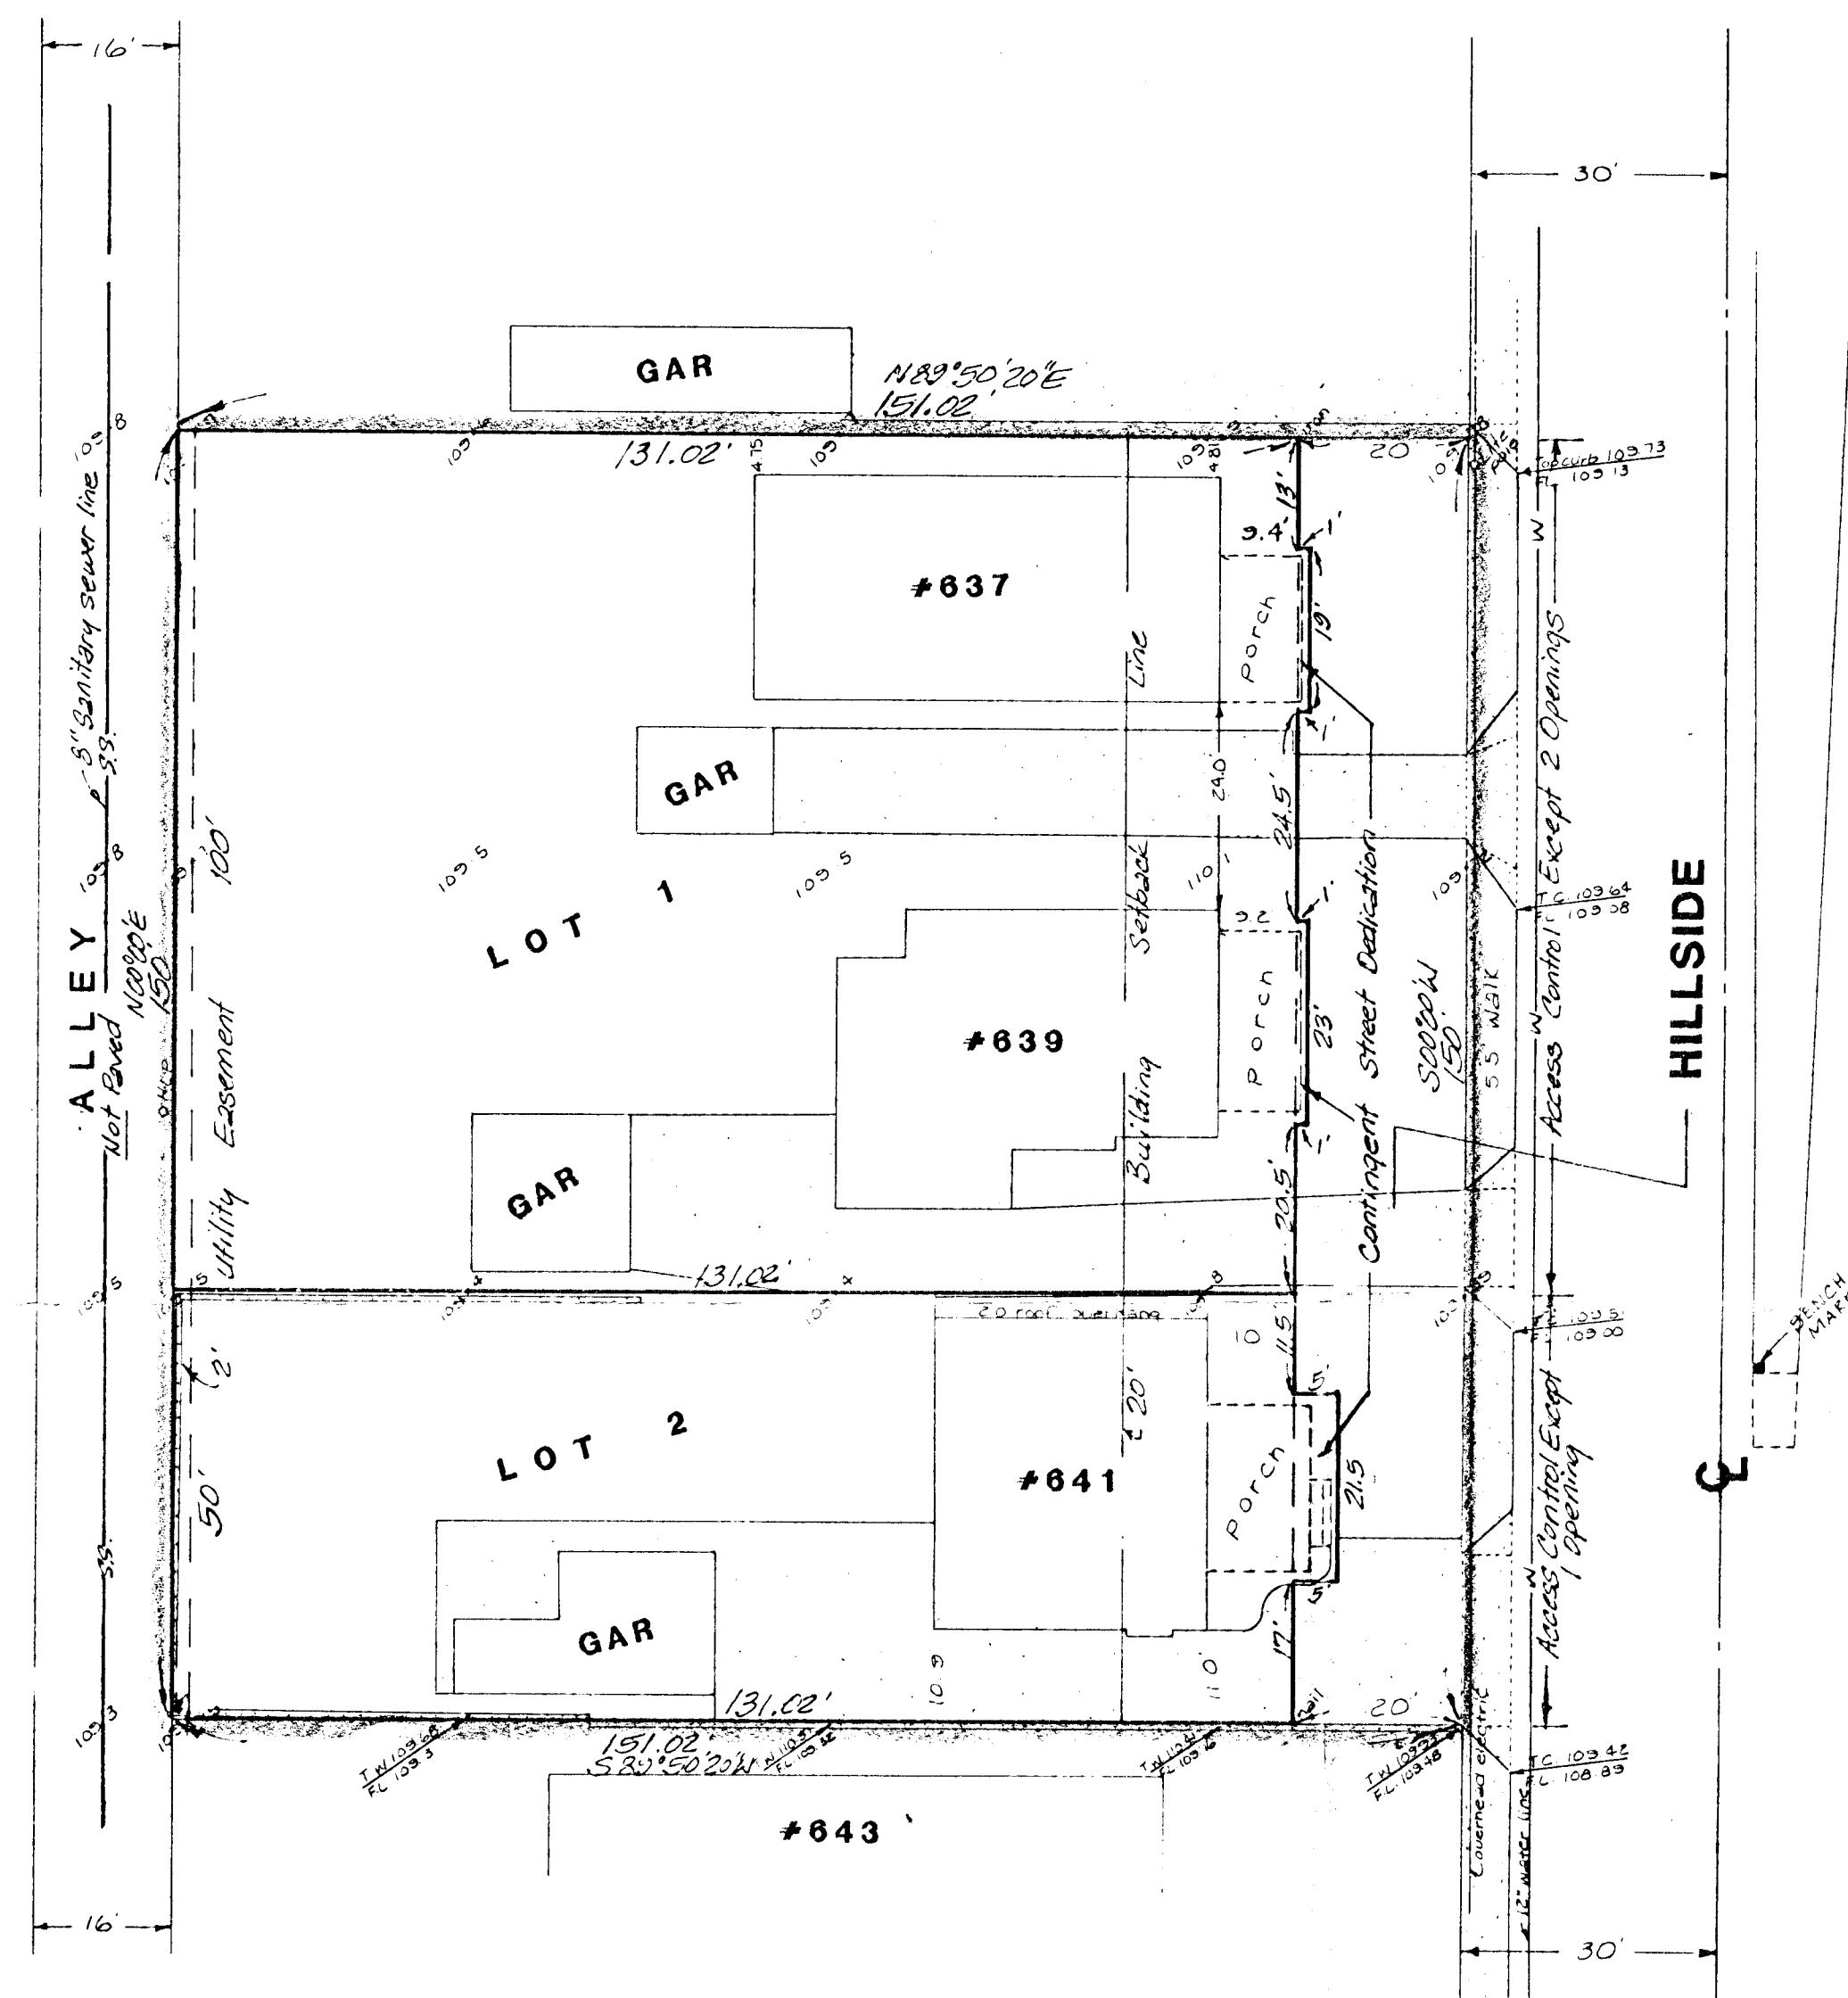

SKETCH PLAT

BLASI ADDITION

LOTS 73, 75, 77, 79, 81, AND 83, BLOCK 8,
 SUNNY-SIDE ADDITION TO THE CITY OF
 WICHITA, KANSAS.

OWNERS:

B. LINUS AND ADAURE C. OHAEBOSIM
 ORIE, JIM, AND BILL OWENS
 DONALD T. AND EILEEN M. BLASI