


SKETCH PLAT BLACK'S SHERIDAN ACRES

WICHITA, SEDGWICK COUNTY, KANSAS

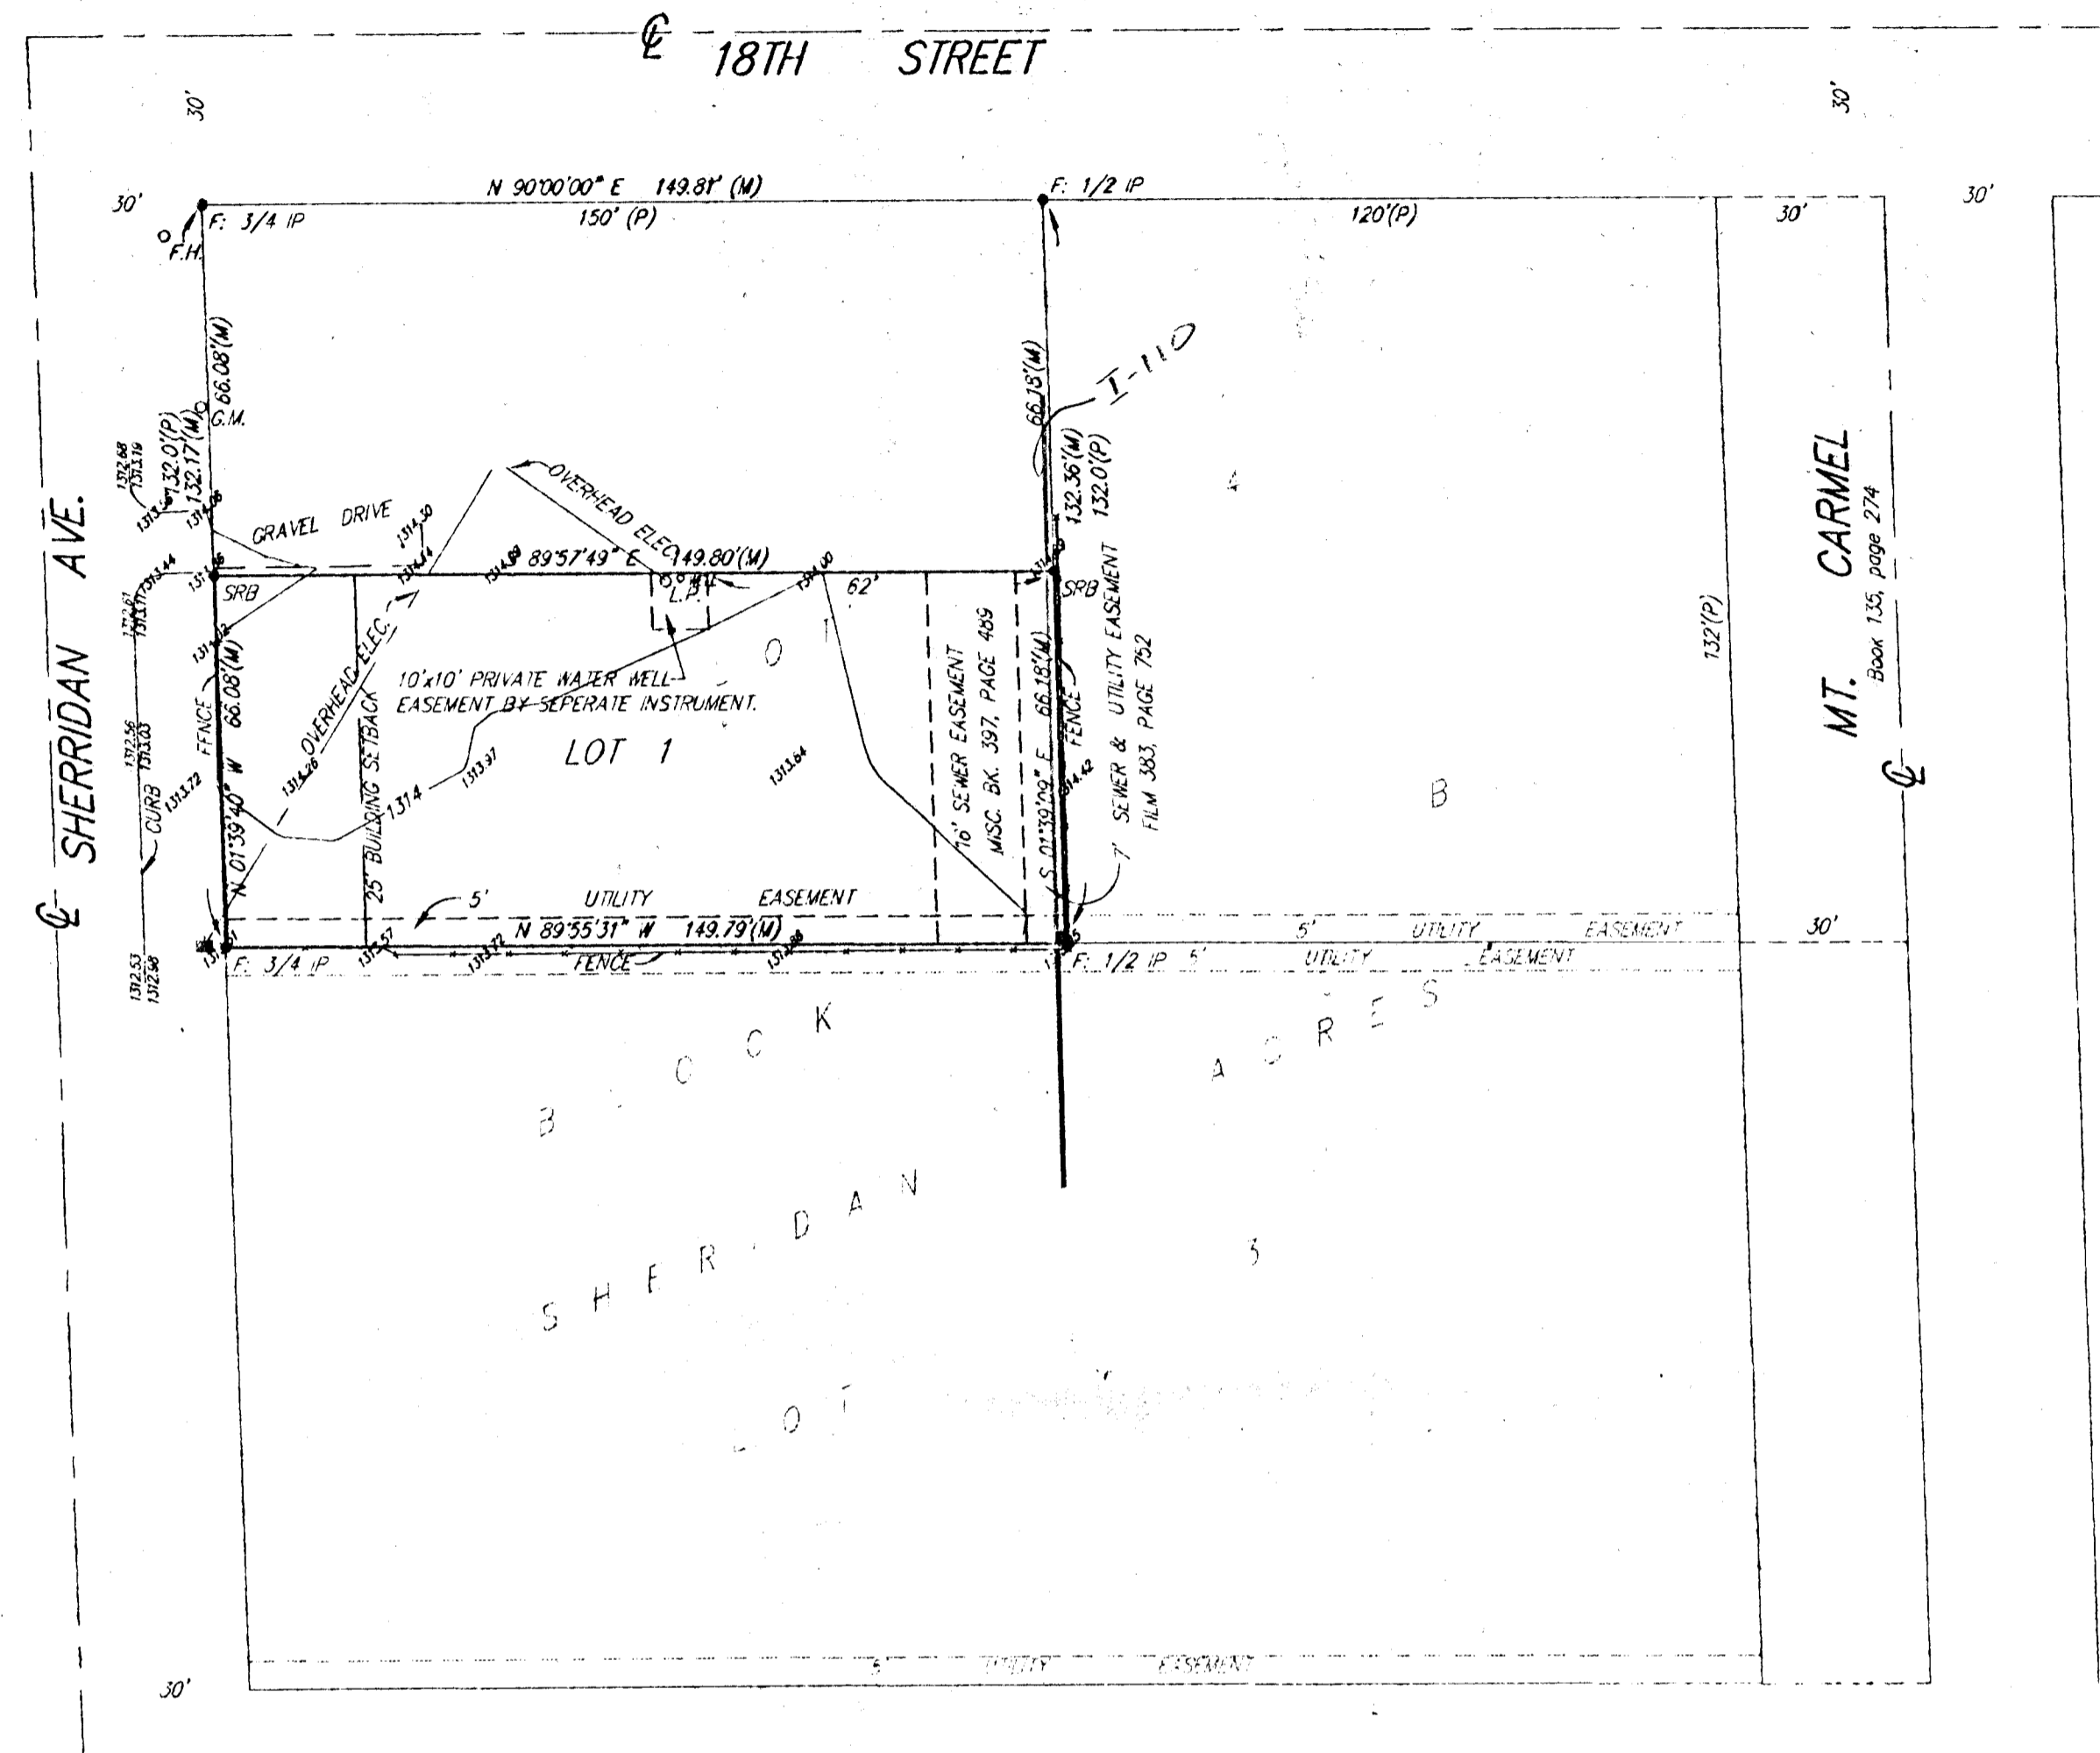


The South Half of the West Half of Lot 4, Block B, Sheridan Acres
Sedgwick County, Kansas.

GROSS SIZE
9,902.19 SQ. FT ±
0.23 ACRES ±

Duane W. Black
Judy D. Black (Wife)
1407 Pleasantview
Wichita, Kansas 67203

Ph. (316) 942-8958

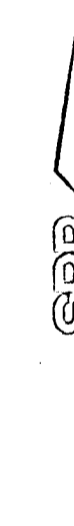

1" = 30'
ELEV = MSL

P = PLATTED
M = MEASURED

BENCH MARK:
"□" Cut on Top of Curb
14.5' W. of S.W. Corner of Lot 4, Block B
Sheridan Acres, Sedgwick County, Kansas.
Elev. = 1313.14 (M.S.L.)