



Scale: 1"=50'

B.M. "D" cut SW cor. E. hdw
conc. curv. 28' N. of
E Maize & 53rd.
E.I. 1351.00

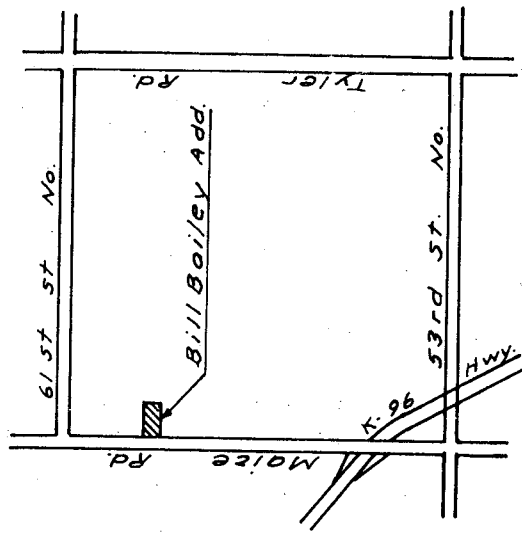

VICINITY MAP

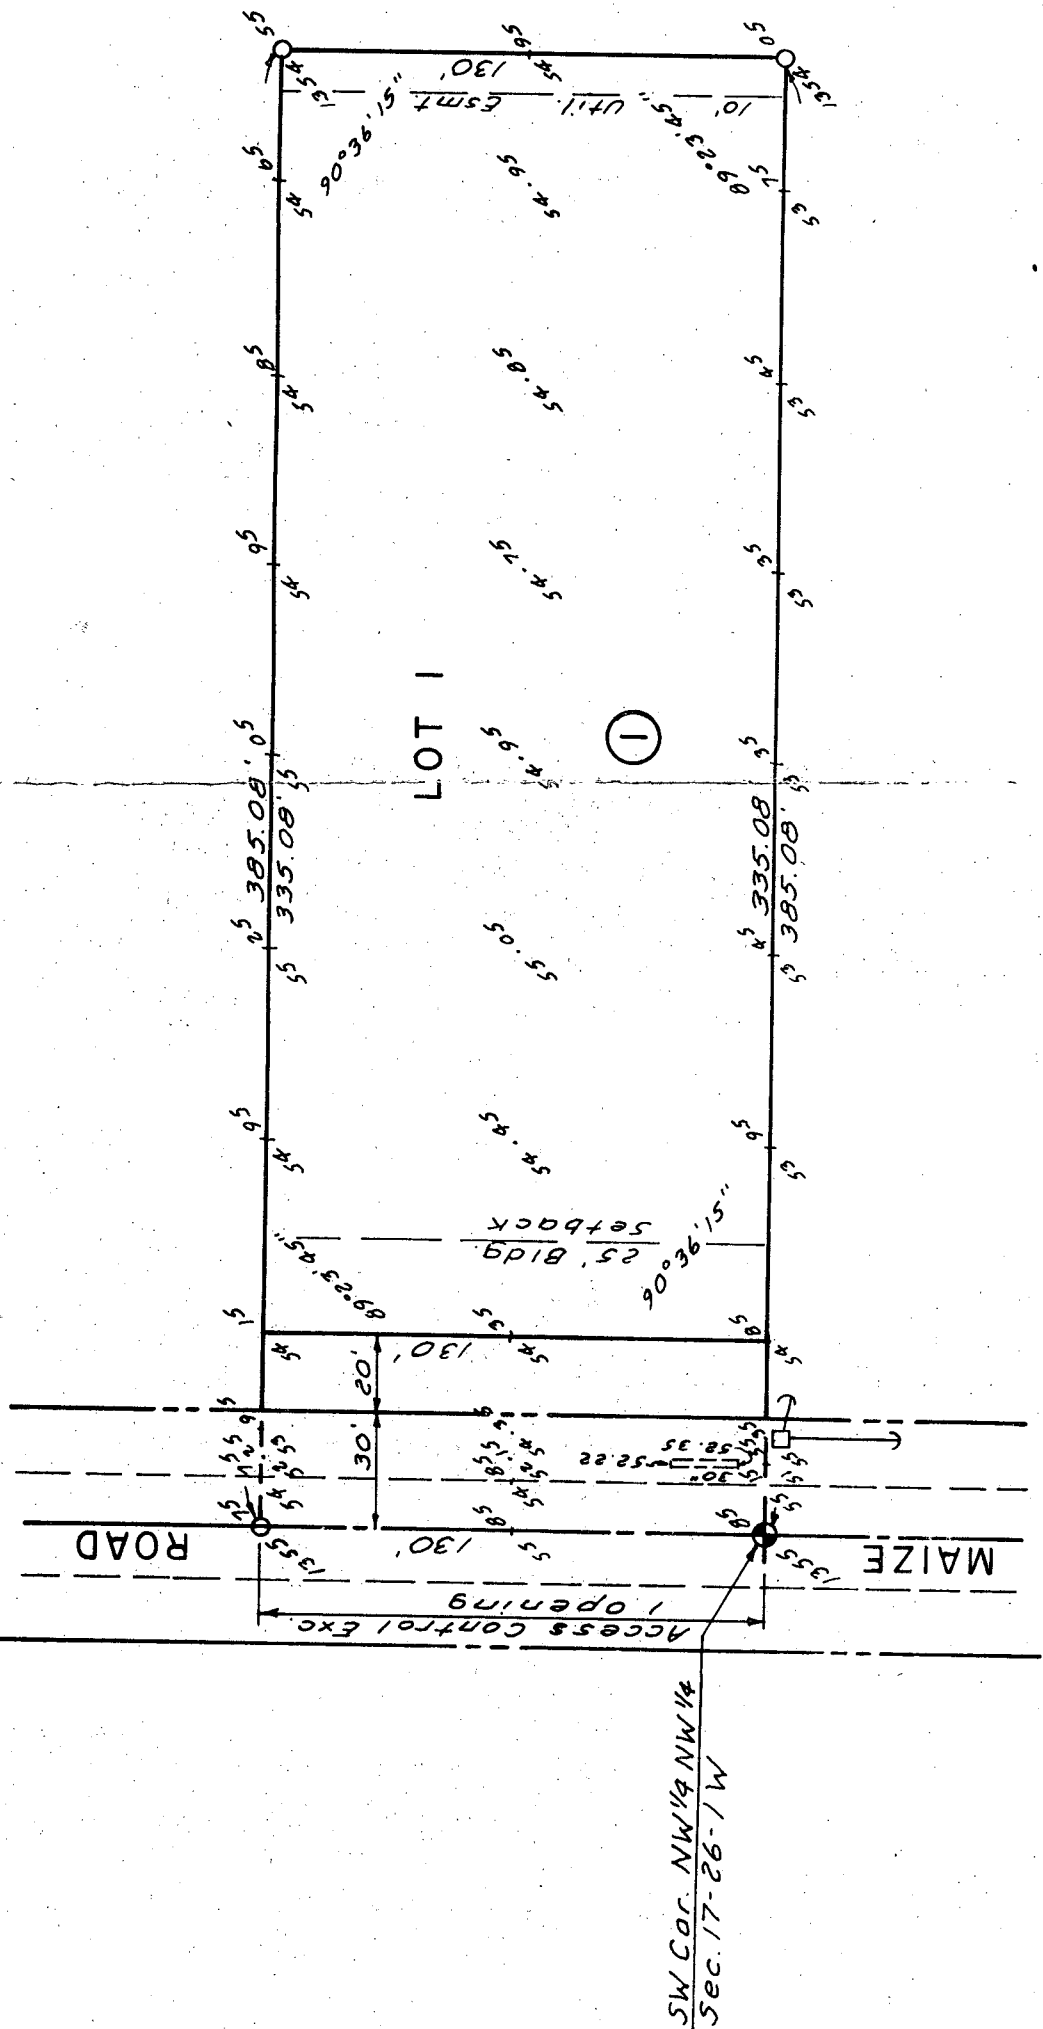

SKETCH PLAT

BILL BAILEY ADDITION

THE S. 130' OF THE W. 385.08' OF NW 1/4 OF NW 1/4 SEC. 17-26-1W

SW Cor. NW 1/4 NW 1/4
Sec. 17-26-1W