


DRAINAGE CONCEPT 7-15-93

PRELIMINARY PLAT

BAREFOOT BAY


OWNER: RITCHIE & ASSOCIATES 8100 E. 22ND N. BLDG. 1000 WICHITA, KS. 67226 PH. (316) 683-7400

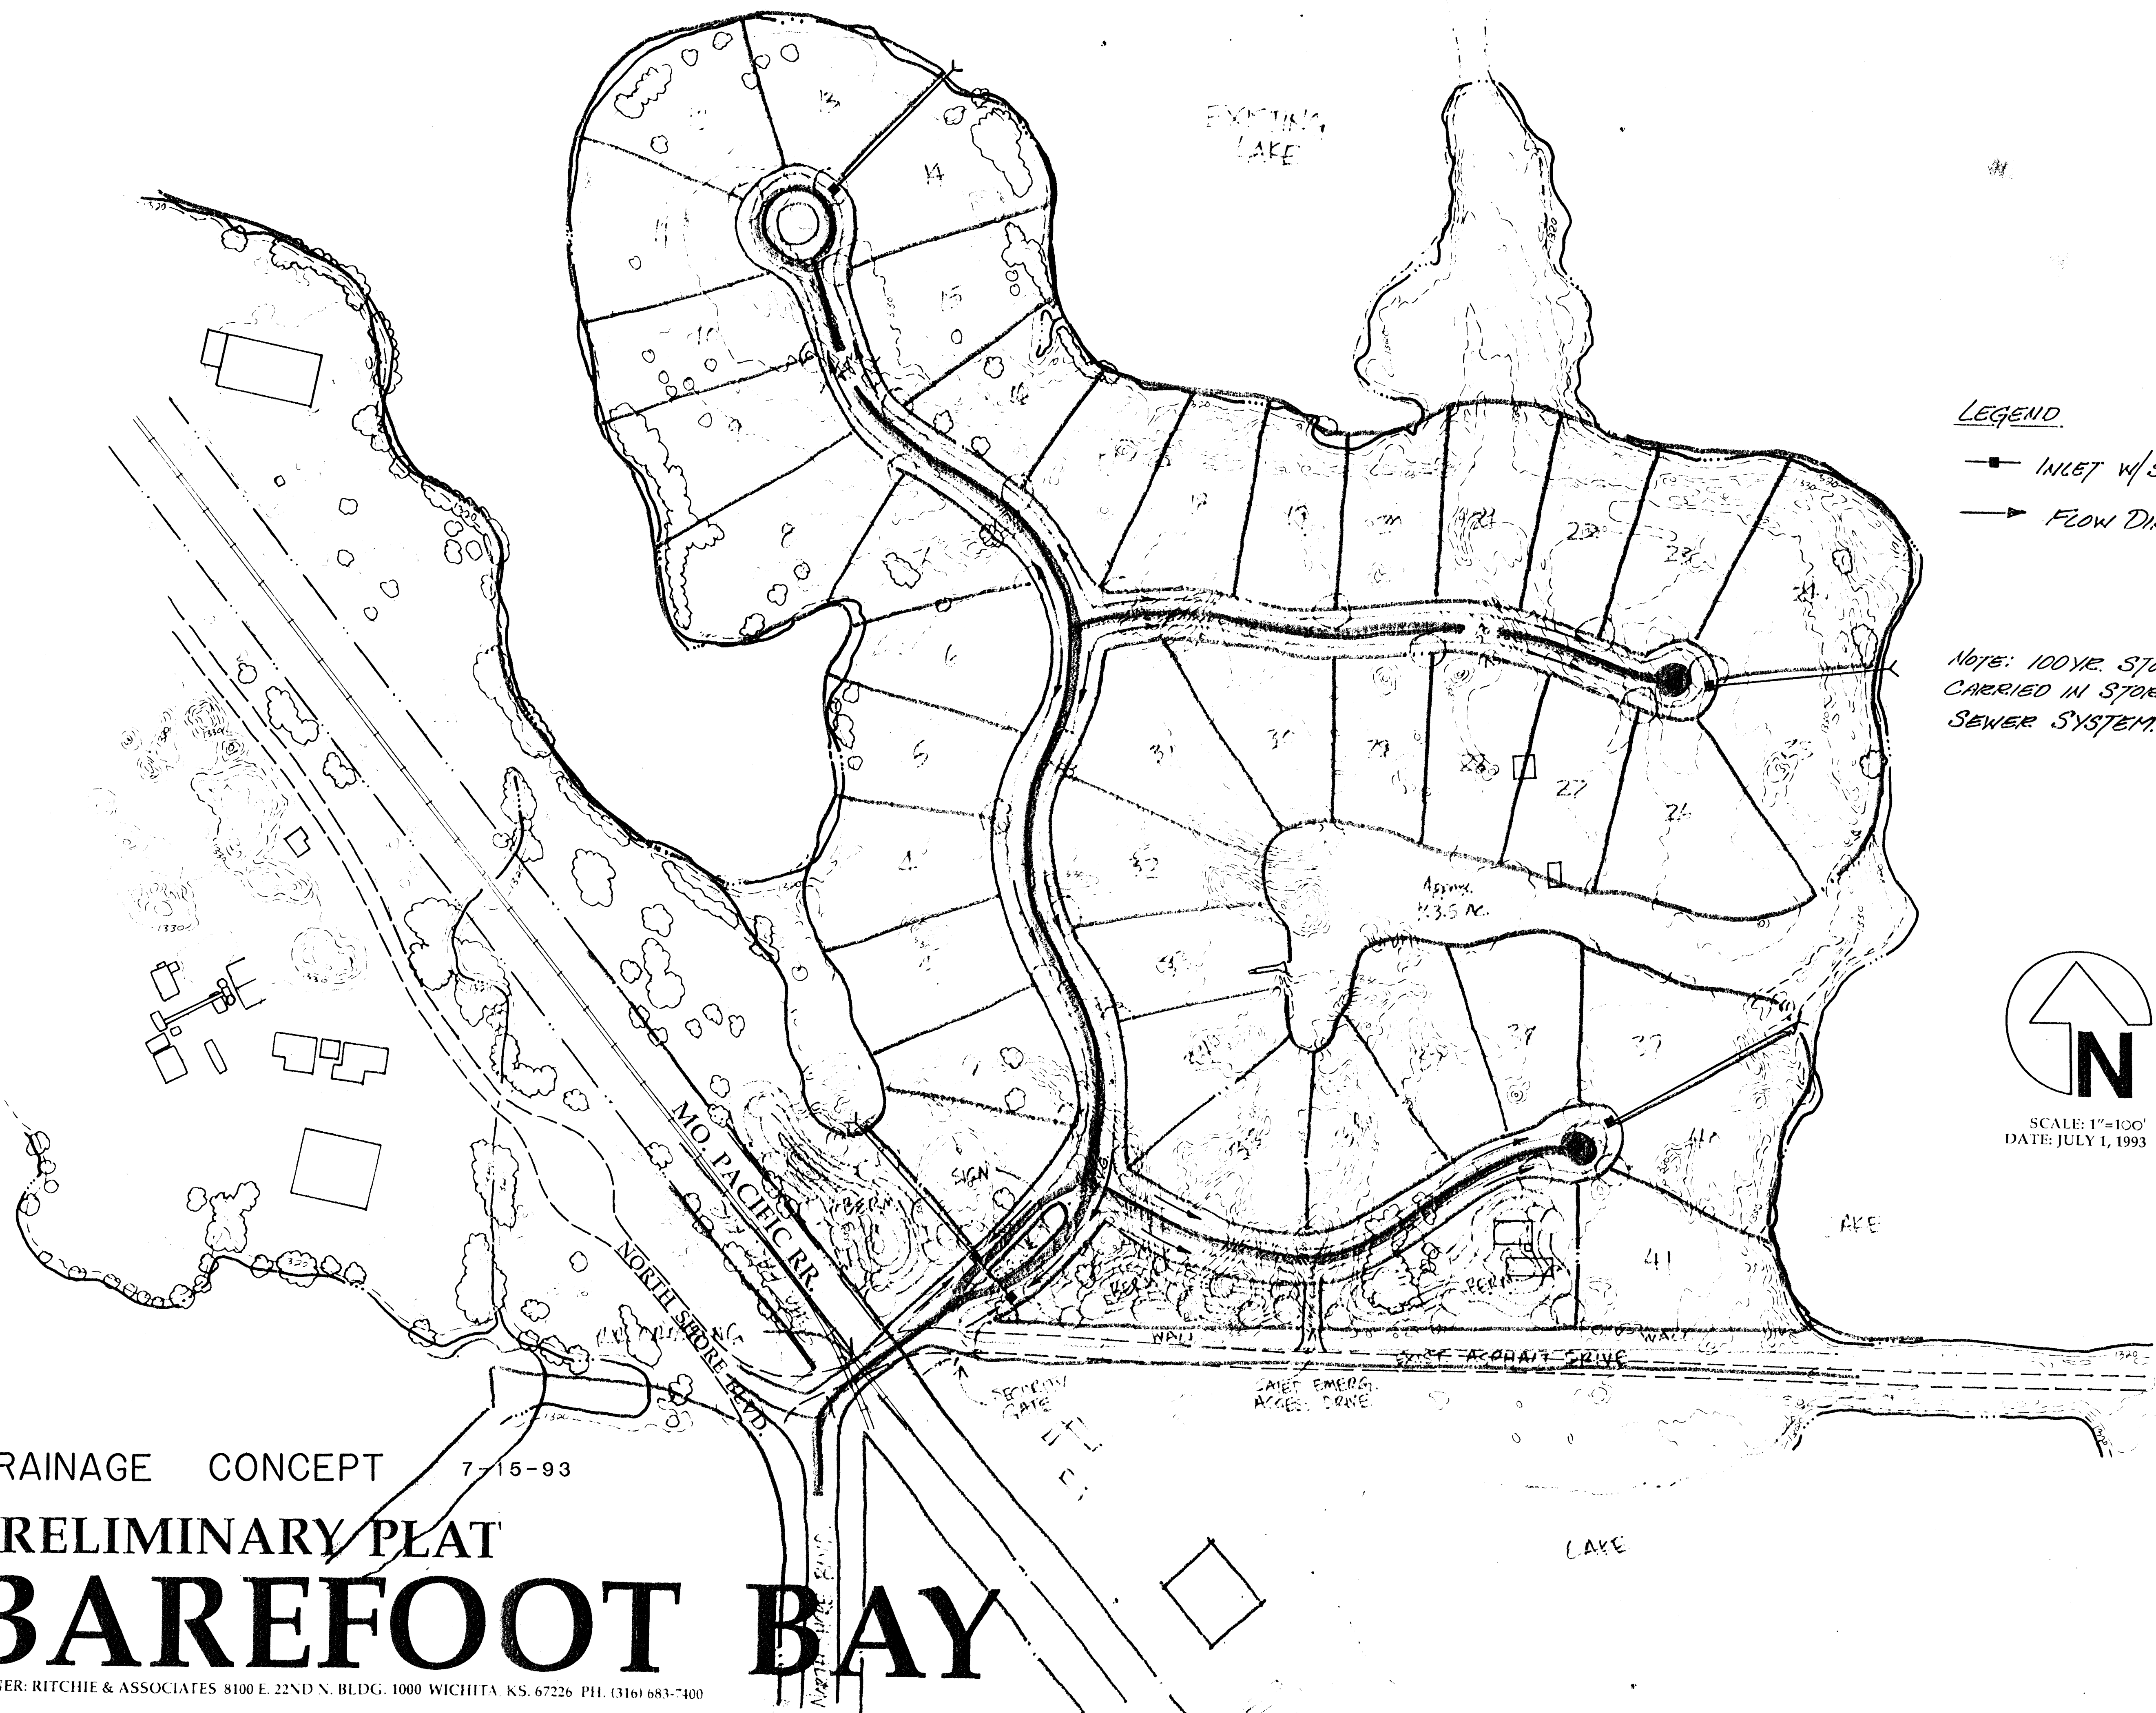


LEGEND

- INLET w/ STORM SEWER
- ▶— FLOW DIRECTION

NOTE: 100 YR. STORM TO BE CARRIED IN STORM WATER SEWER SYSTEM.

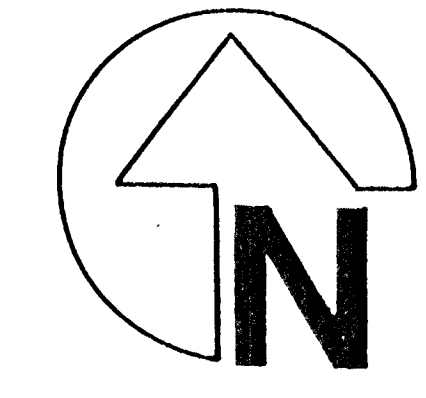

SCALE: 1"=100'
DATE: JULY 1, 1993

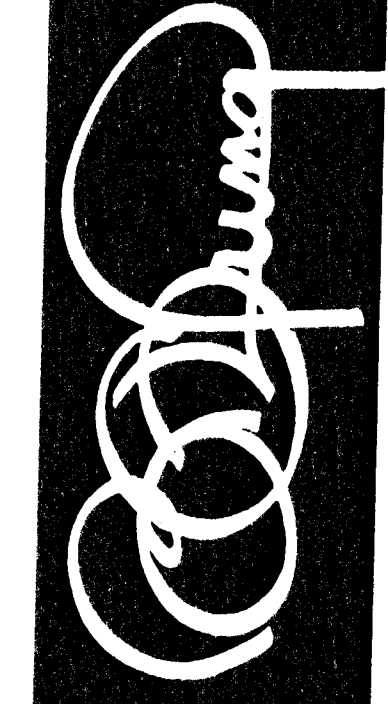

BILL G. YUNG DESIGN
 4812 E. 29TH STREET NORTH
 WICHITA, KS. 67220
 316-683-5567 FAX 316-683-9256

DATE
REV.

SHEET TITLE

PROJECT

SHEET
OF