
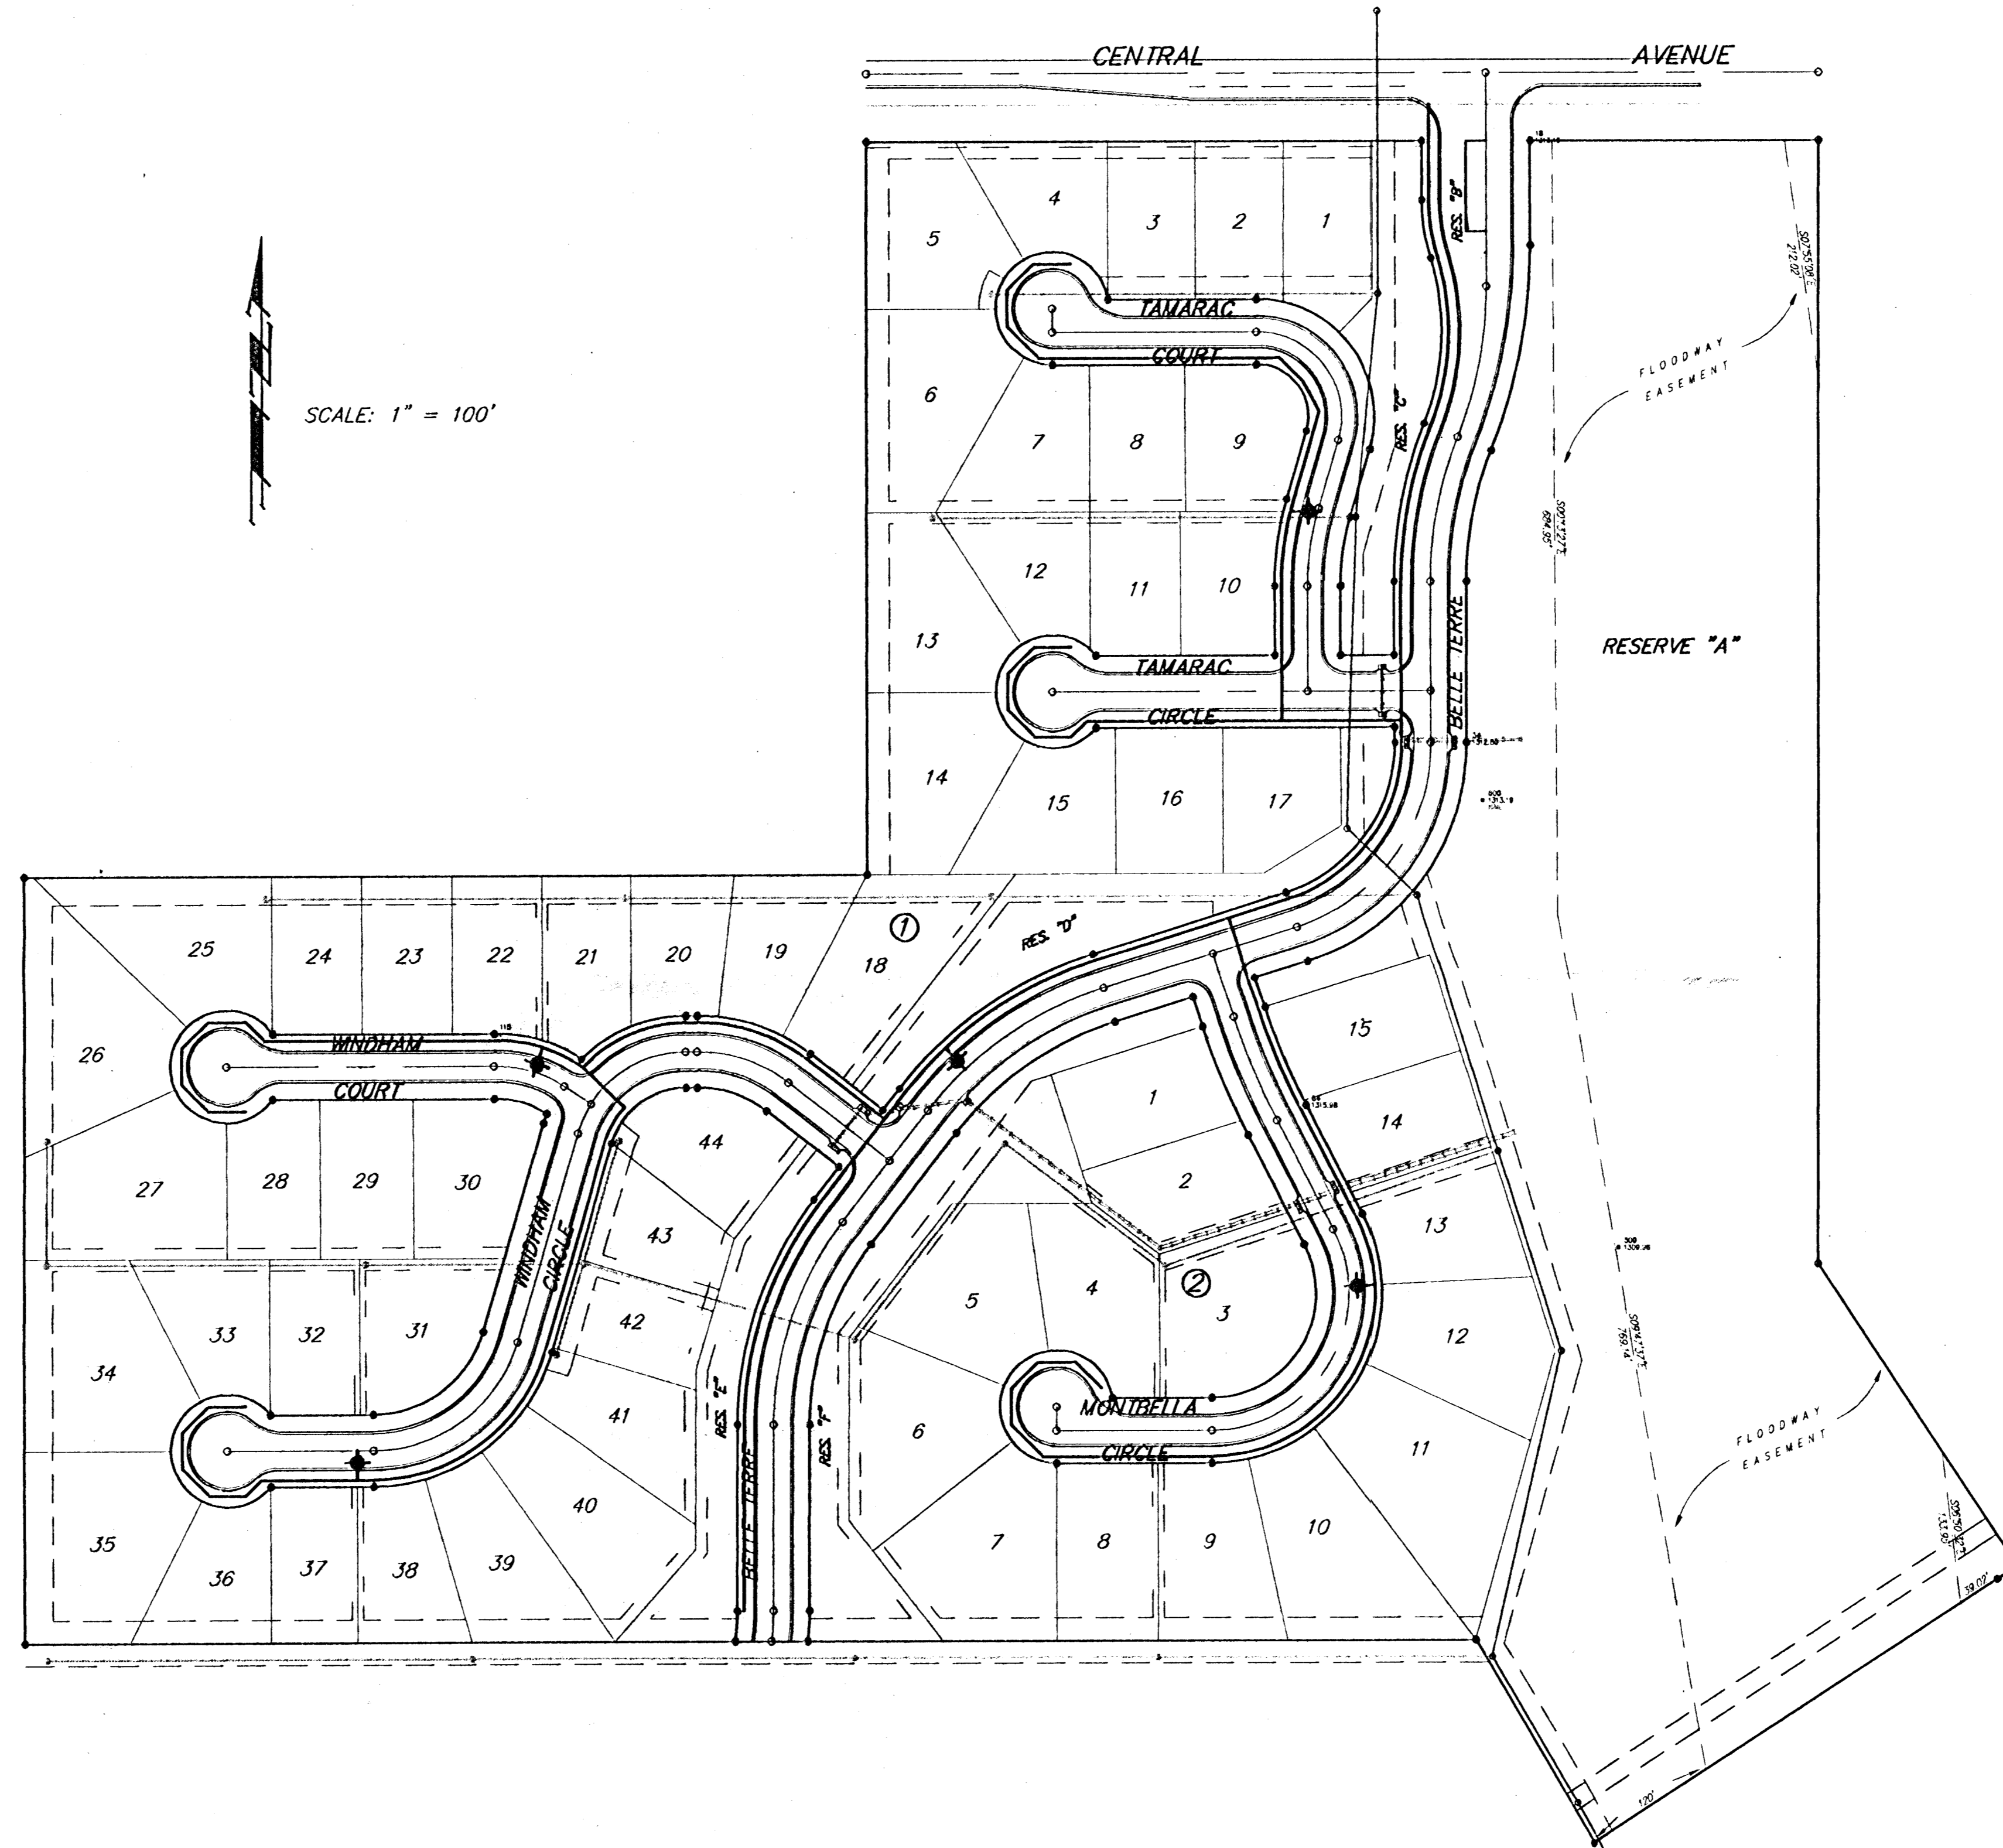
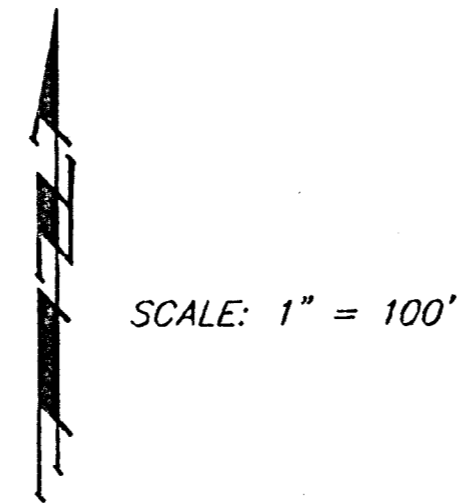


Fire Hydrant Layout Plan

Belle Terre Addition
Sedgwick County, Kansas

Key

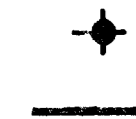

PLAN REVIEWED
FIRE PREVENTION BUREAU
CITY OF WICHITA
DATE 5/12/23 BY J.W. Osterlund

BAUGHMAN CO.