



Ralph Sandefur 264-1334
 Glenn Renollet 684-8576

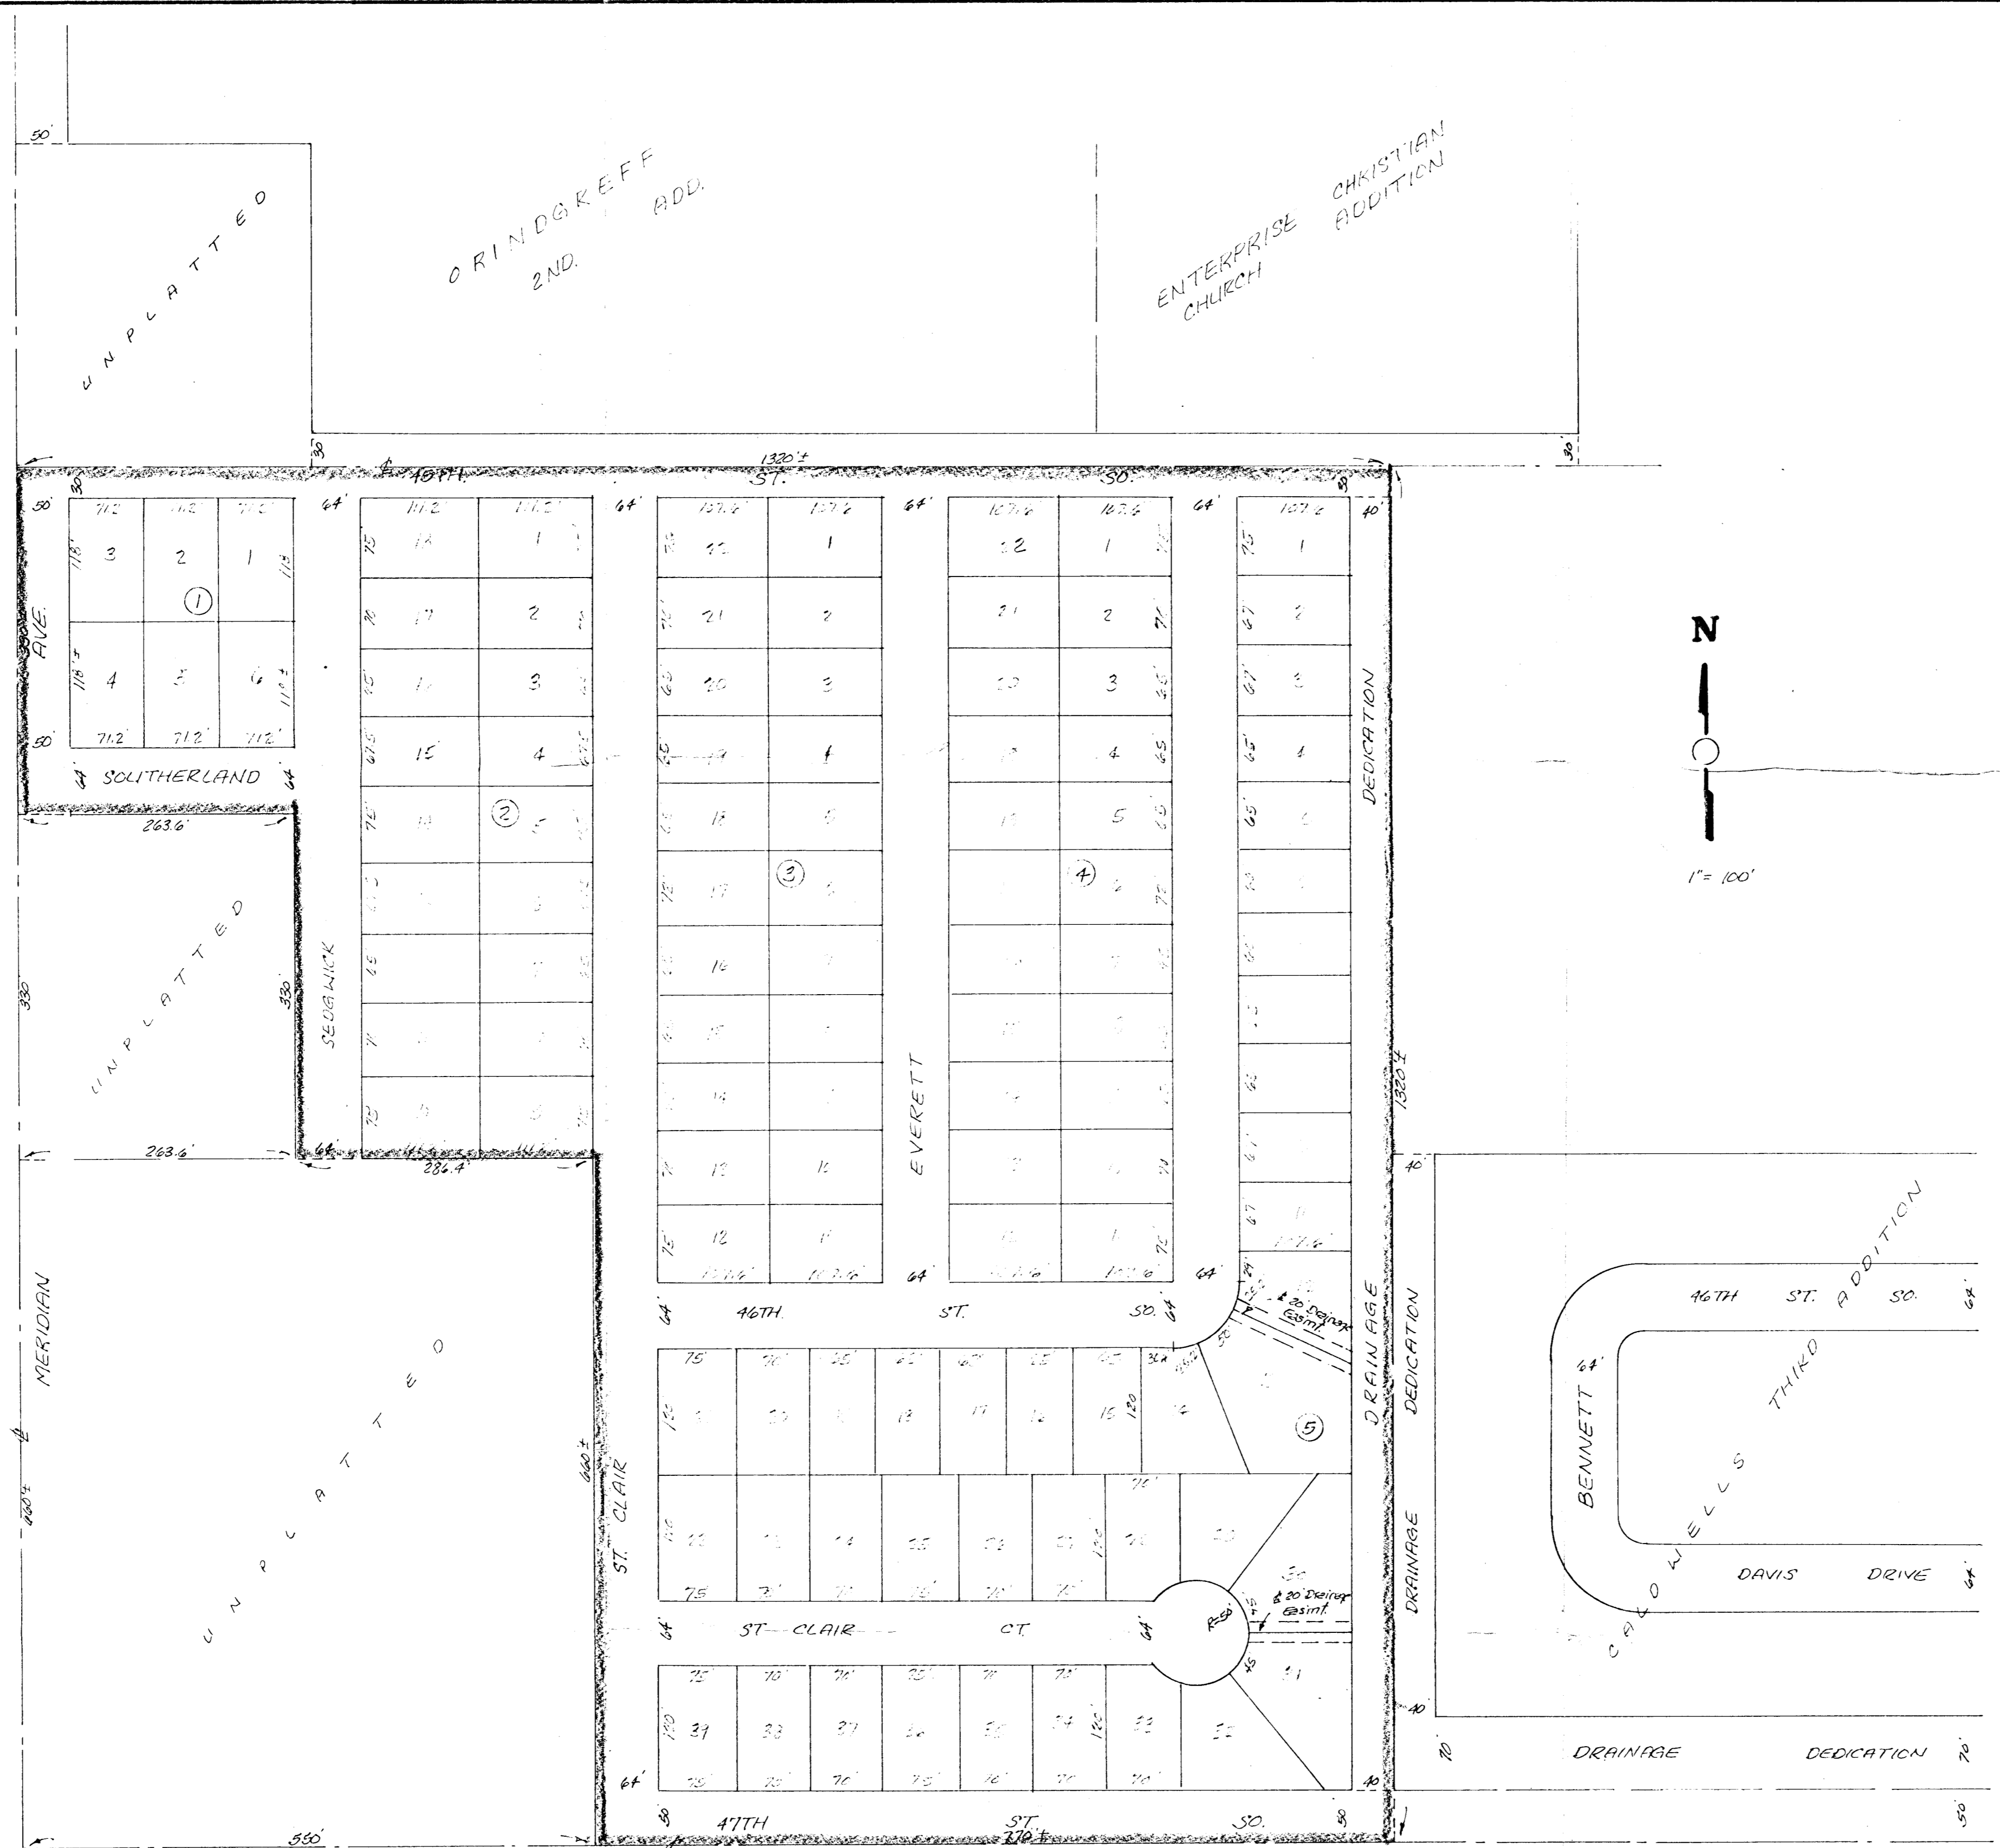

S.W. Cor. SW 1/4
 Sec. 18-28S-1E

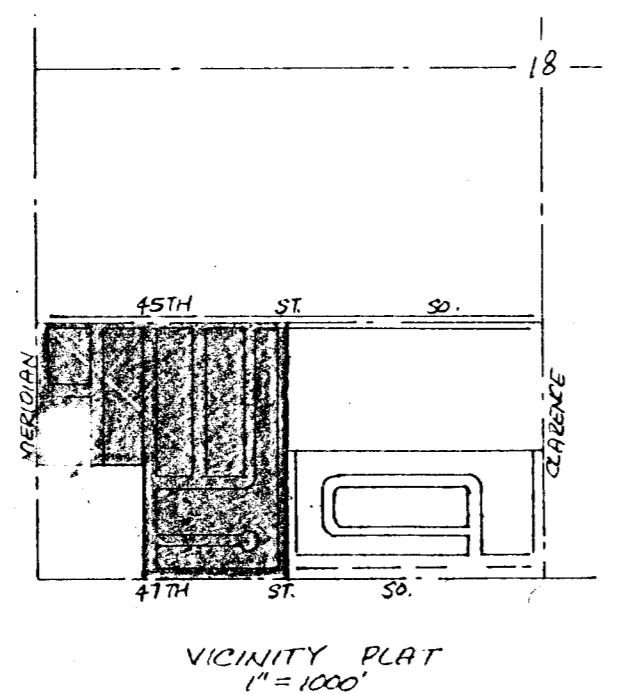

SKETCH PLAT CAMPUS VALLEY ADDITION

The S 1/2 of the SW 1/4 of the SW 1/4 of Sec. 18, Twp. 28-S, R-1-E,
 except the west 350 feet thereof and the N 1/2 of the SW 1/4 of
 said SW 1/4, except the west 263.6 feet of the south 330 feet thereof.

Glenn Renollet
 Ralph Sandefur