


General Provisions

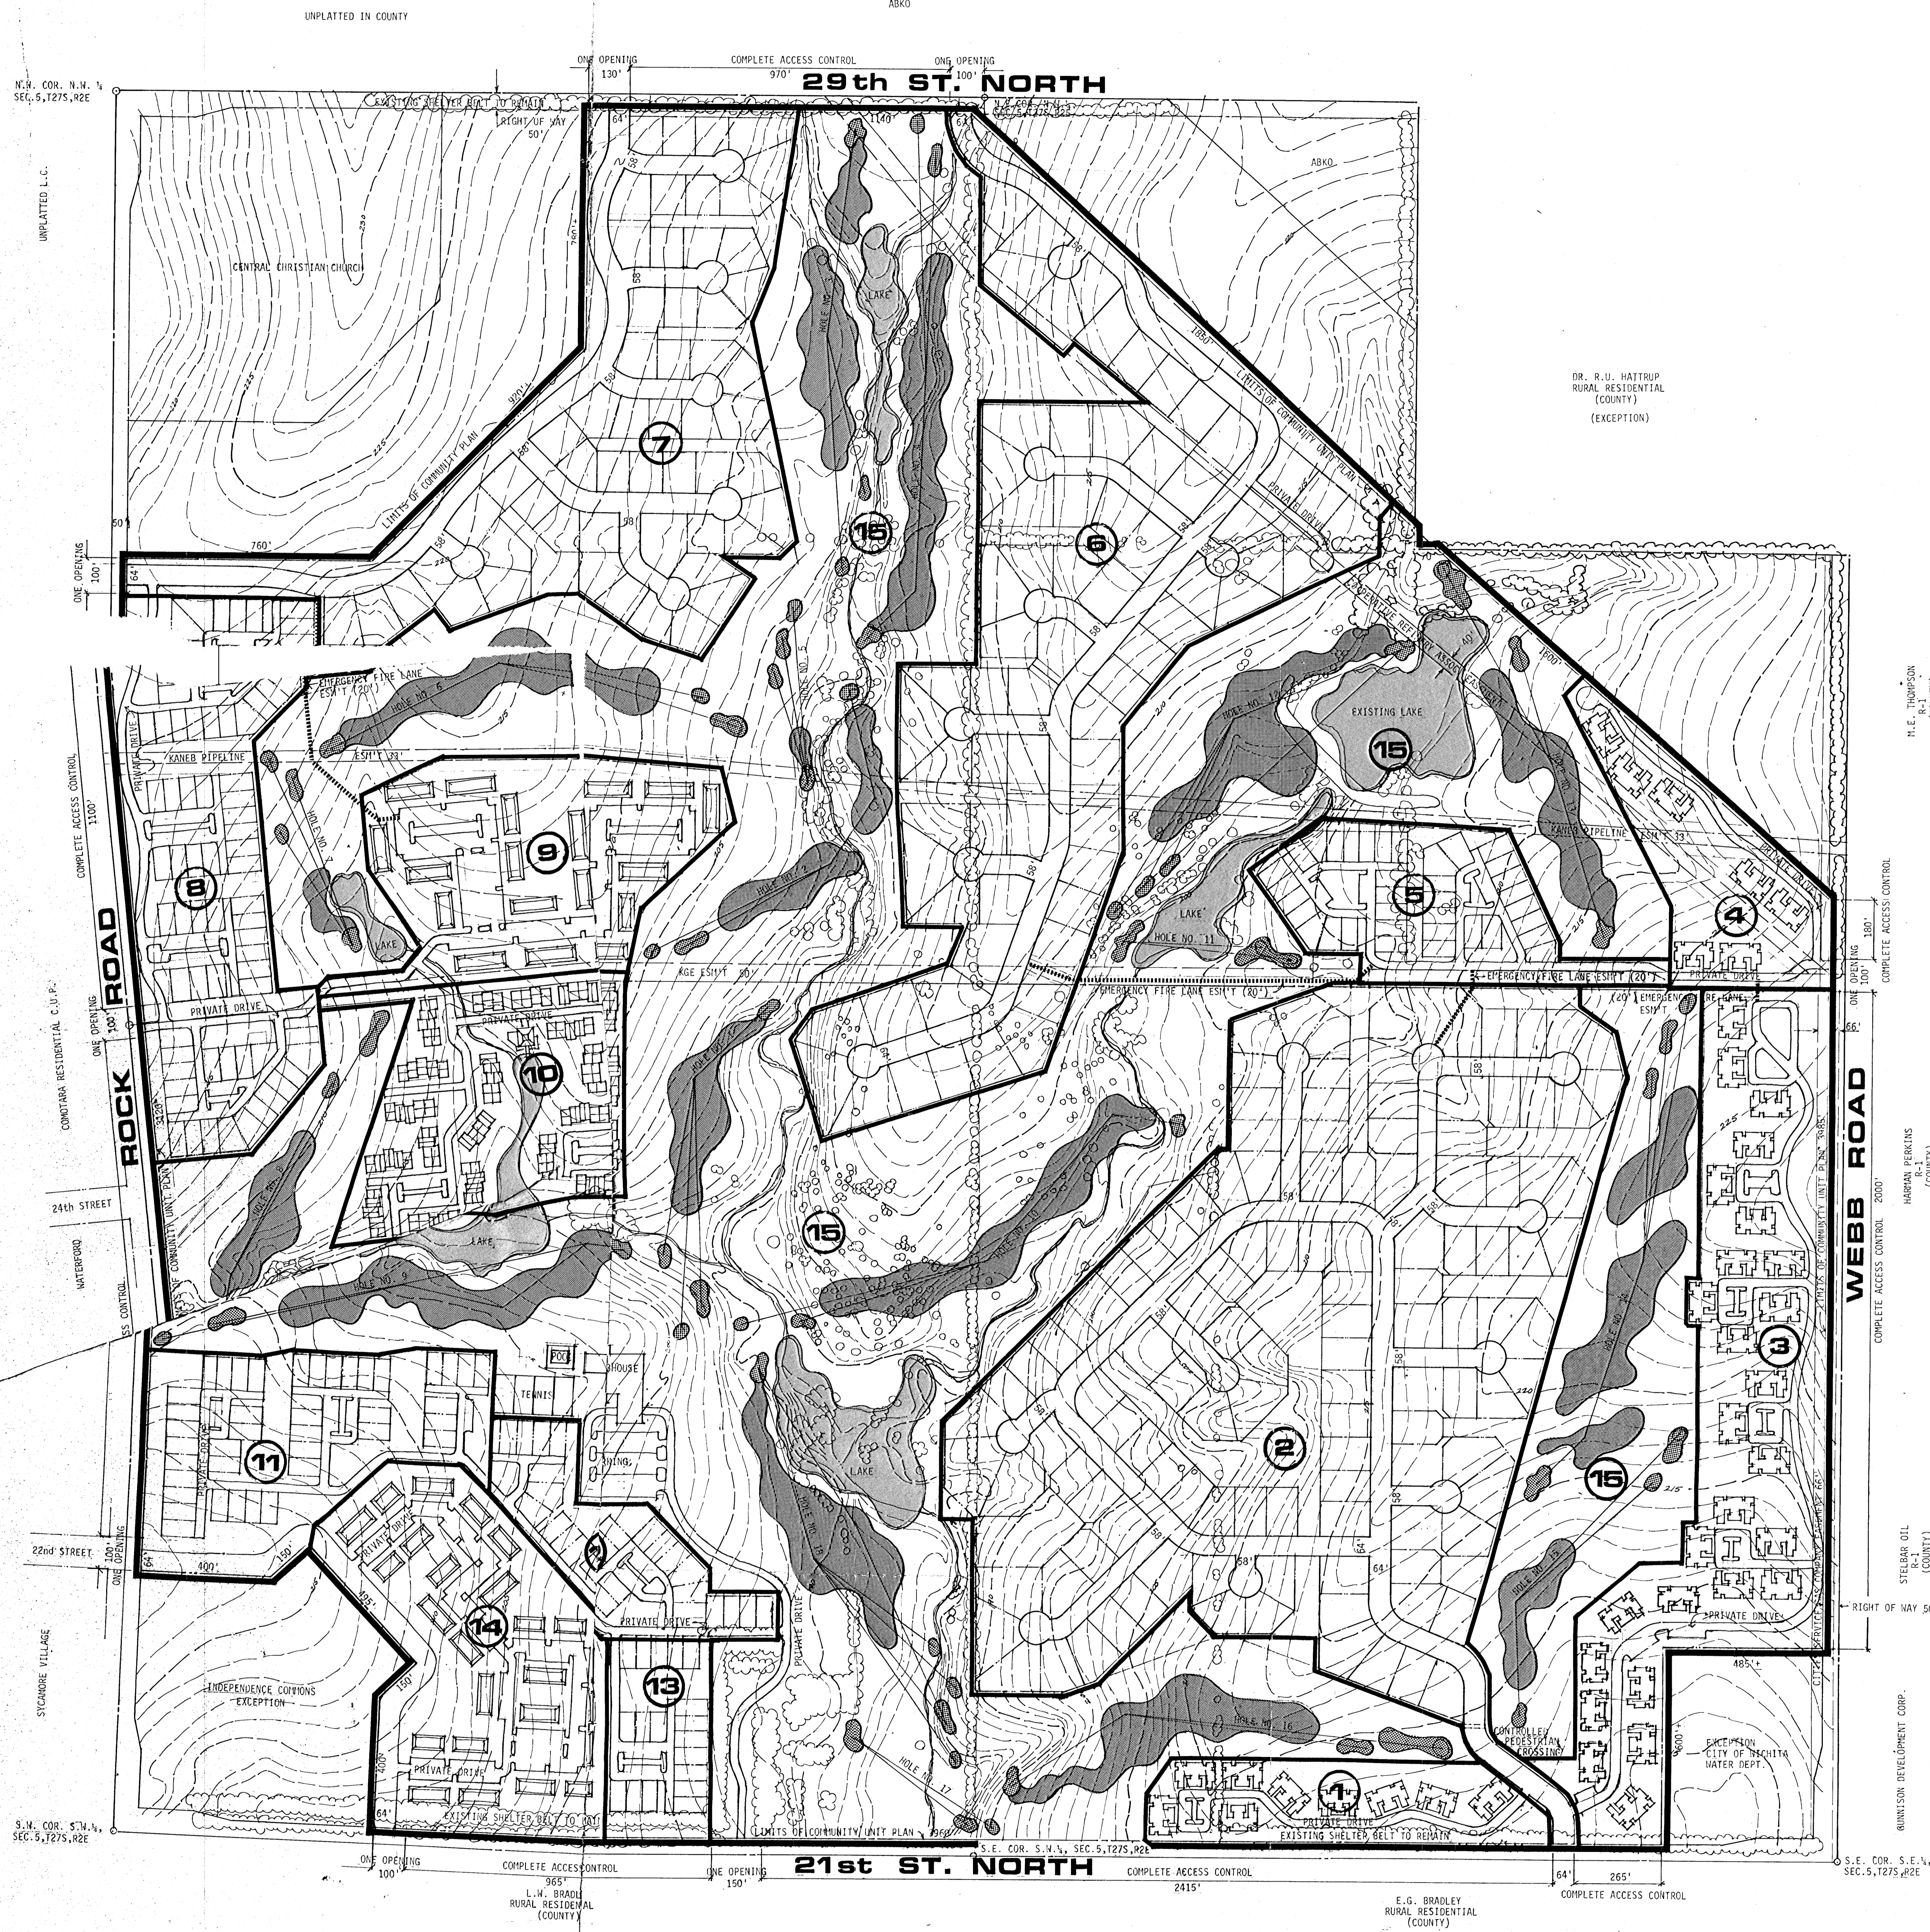

- LEGEND**
- PARCEL BOUNDARY
 - LIMITS OF C.U.P.
 - 20' EMERGENCY FIRE LANE ESM'T
 - ⑤ PARCEL NUMBER

Community Unit Plan THE VILLAGE OF BLUESTEM

OWNER: MITCHELL ENTERPRISES, 1900 NORTH WILSON, WICHITA, KANSAS

