


FIRST PHASE SITE PLAN  
PARKING SPACES

- 213

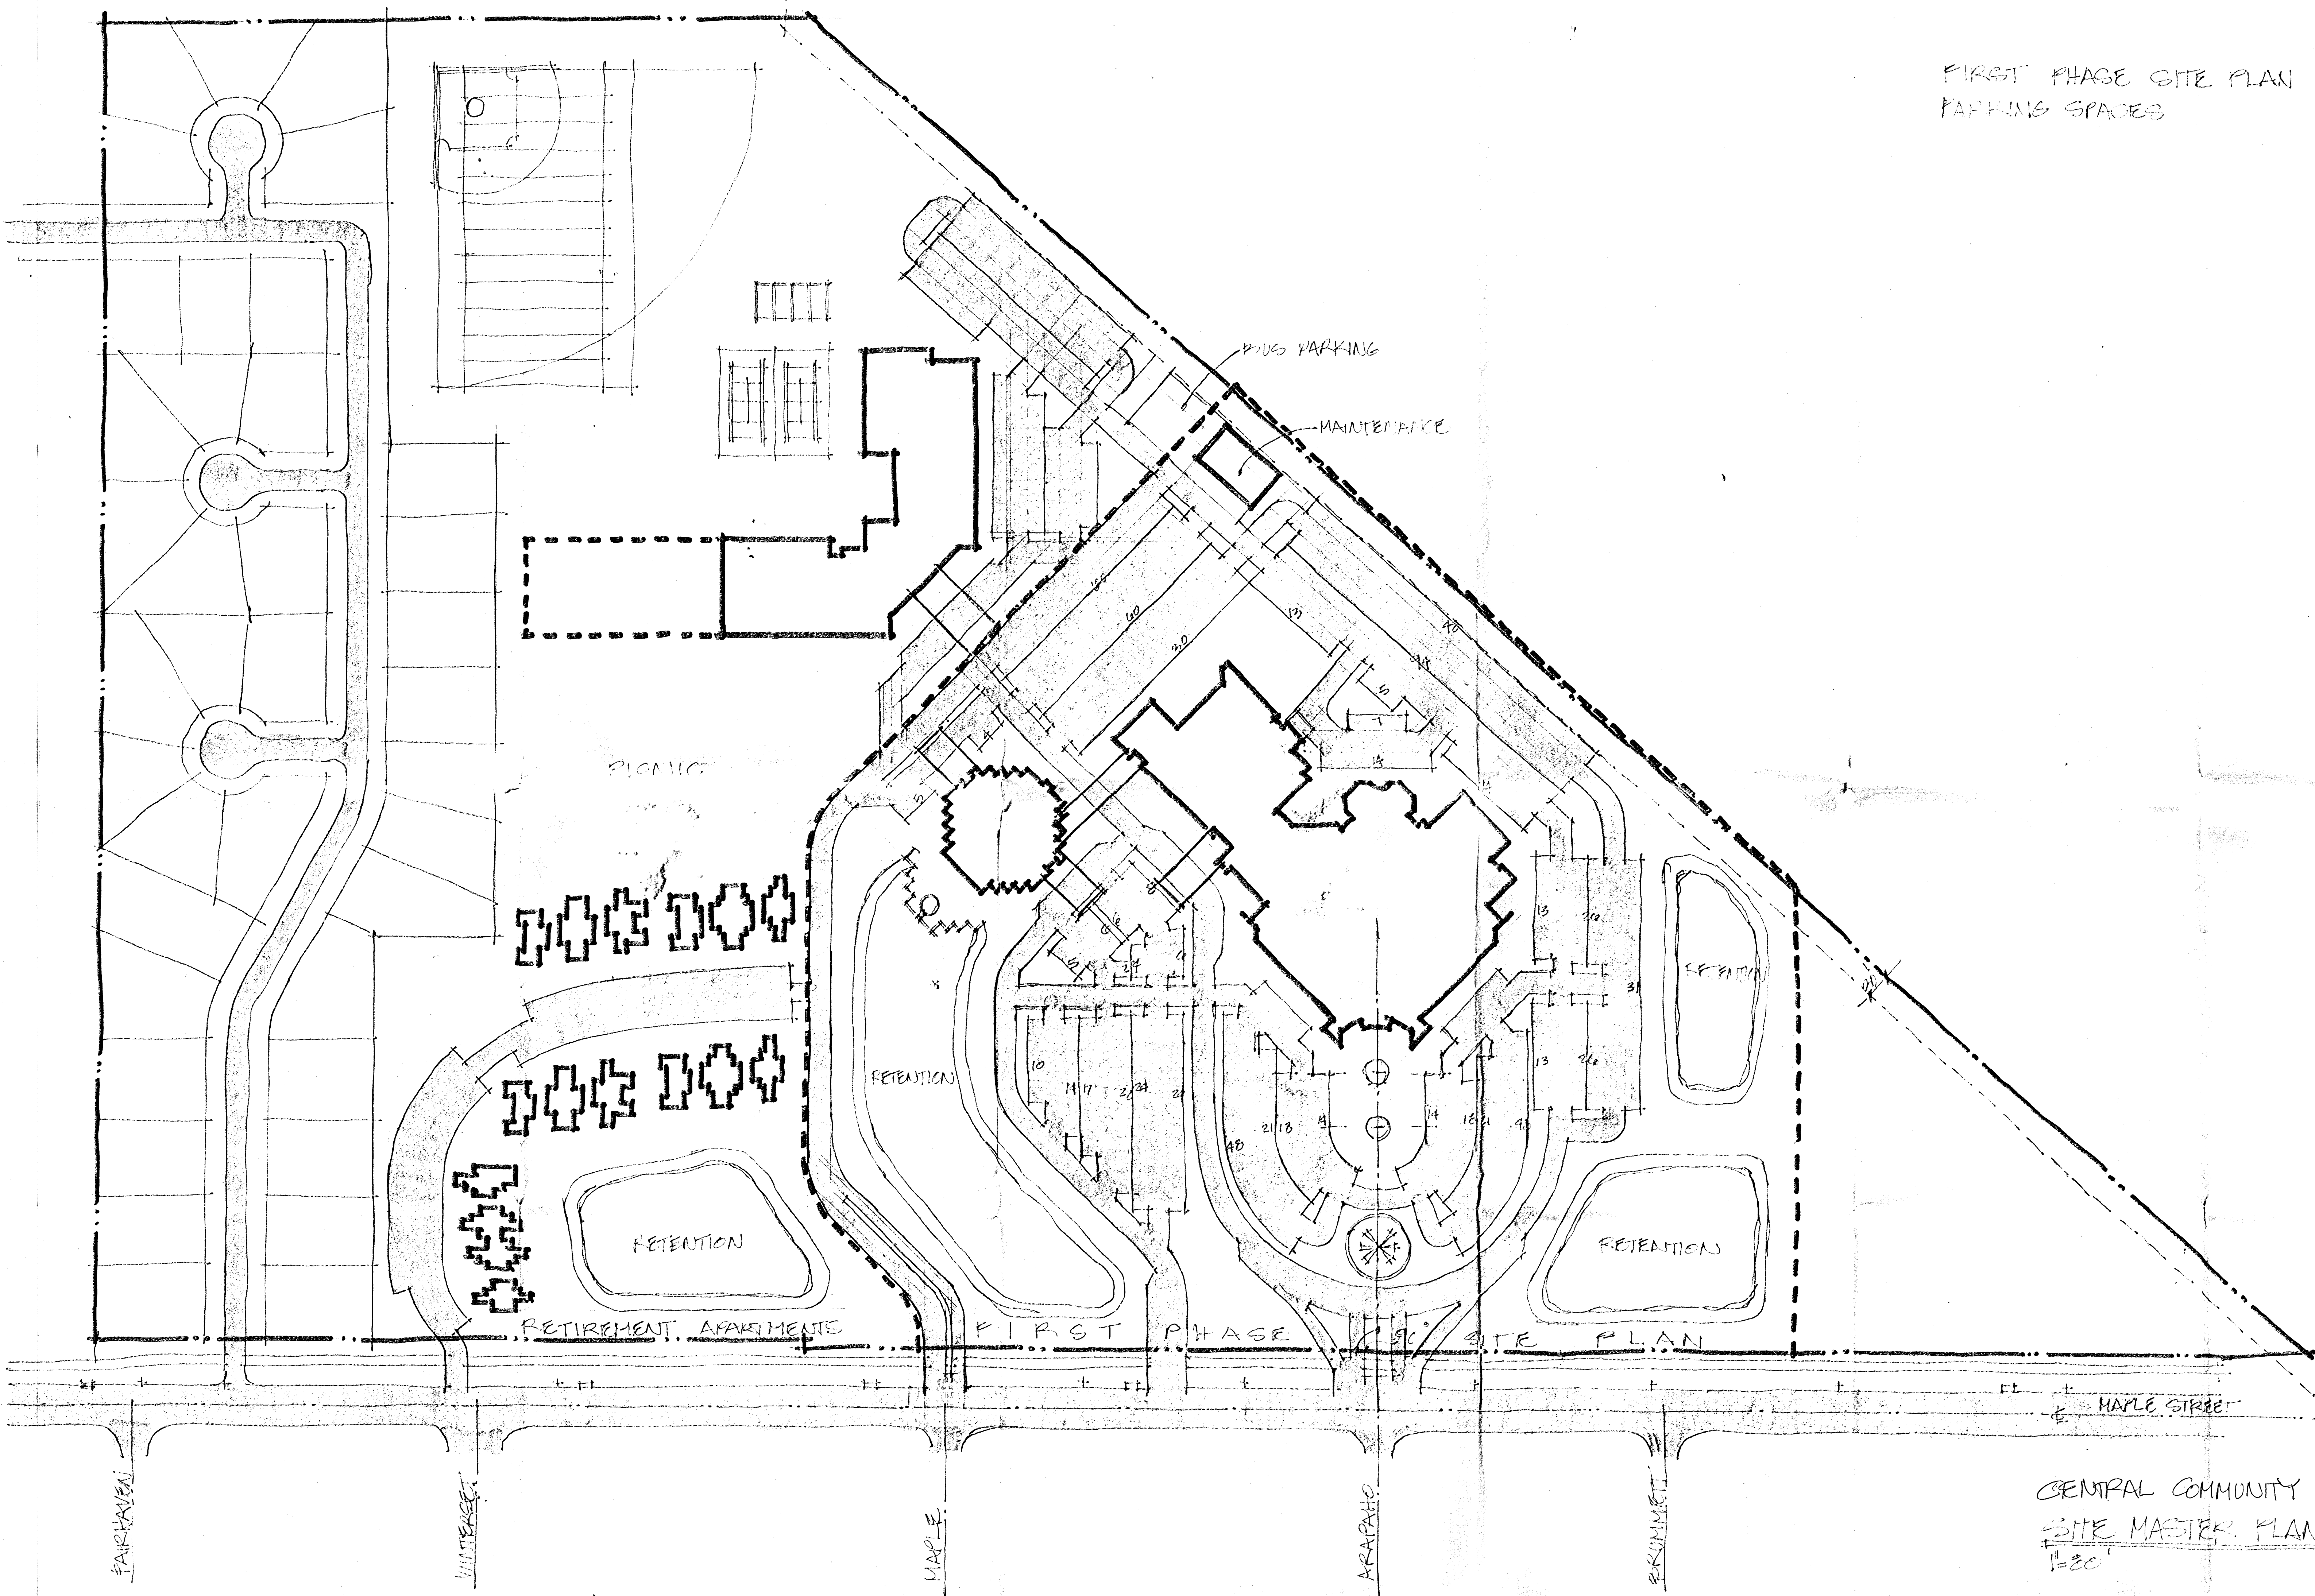

CENTRAL COMMUNITY CHURCH  
SITE MASTER PLAN  
11.200

