


Scale: 1"=100'


- Water Line
- Sanitary Sewer
- Fire Hydrant
- Manhole

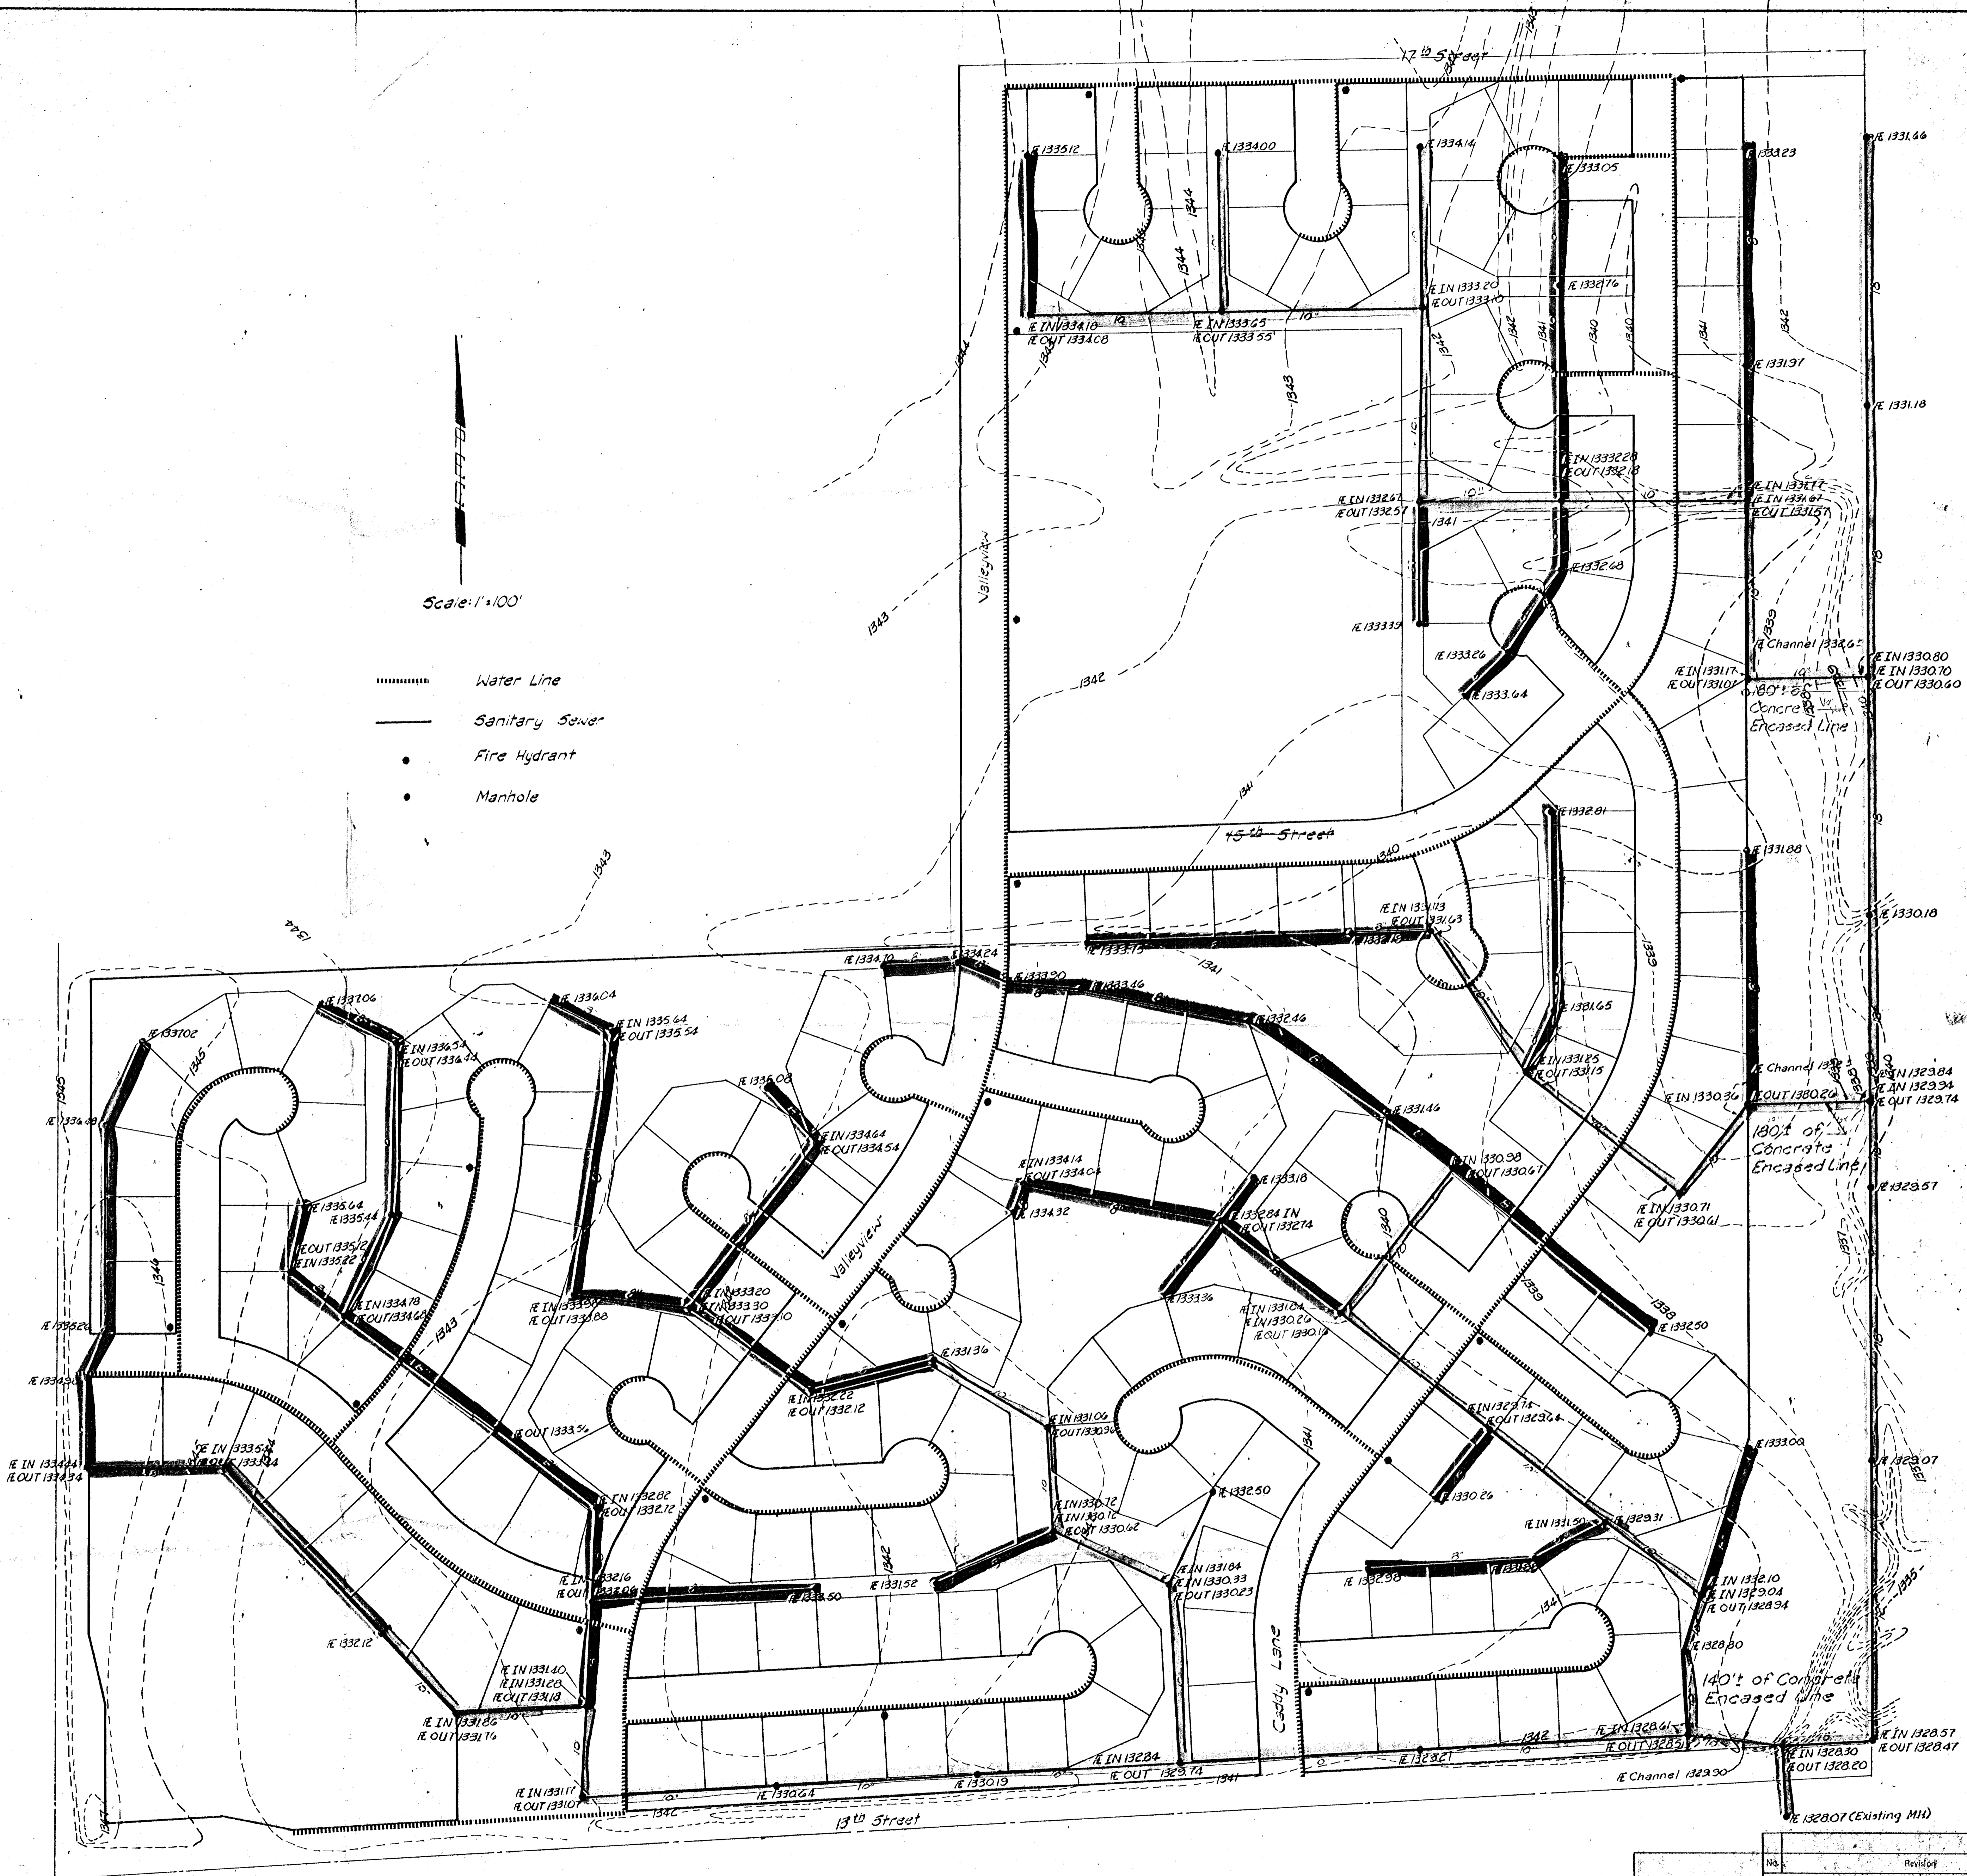

NOTES:

- 1. All 8" sanitary sewer lines shown at 0.0015'/ft.
- 2. All 10" sanitary sewer lines shown at 0.0015'/ft.
- 3. All 18" sanitary sewer lines shown at 0.0015'/ft.

TOPOGRAPHY BY MOEHRING ENGRS. FEB 13, 1973

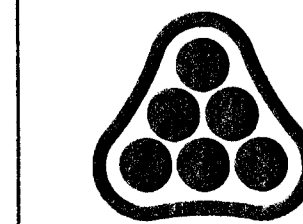

No.	Revised	By	Qual.
SANITARY SEWER & WATER PRELIMINARY PLANS			
AMARADO ESTATES			
PROFESSIONAL ENGINEERING CONSULTANTS, P.A.			
<small>ENGINEERS WICHITA, KANSAS</small>			
Designed by	RM	Job No. 30-73334	Sht. 1 of 1
Drawn by	MA	Date 2-13-73	