

TIMBER LAKES



ESTATES

HARRY STREET


52' x 26' R.C.B.
(County Designation:
Bridge No 622-36-347A)

18' x 32' R.C.P.
(County Designation:
Bridge No 841-A-5254)

1/4 Cor. Sec. 36
T21S, R2E

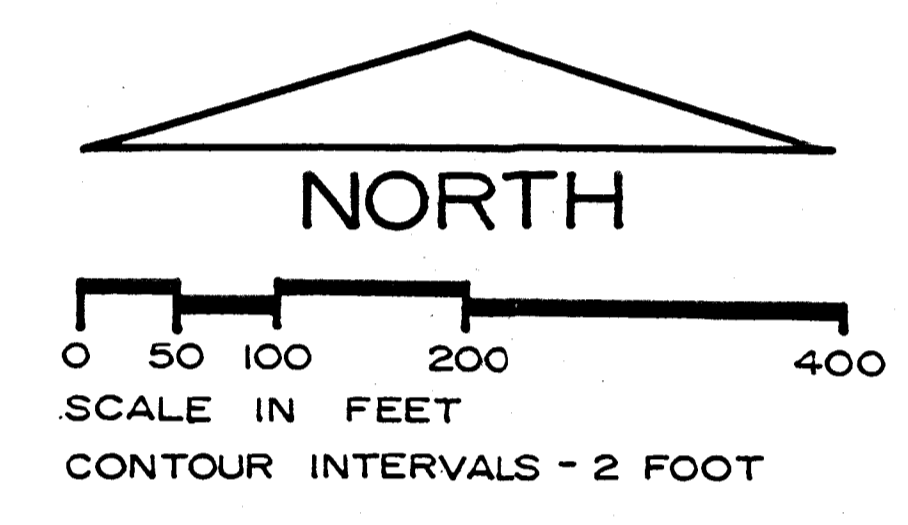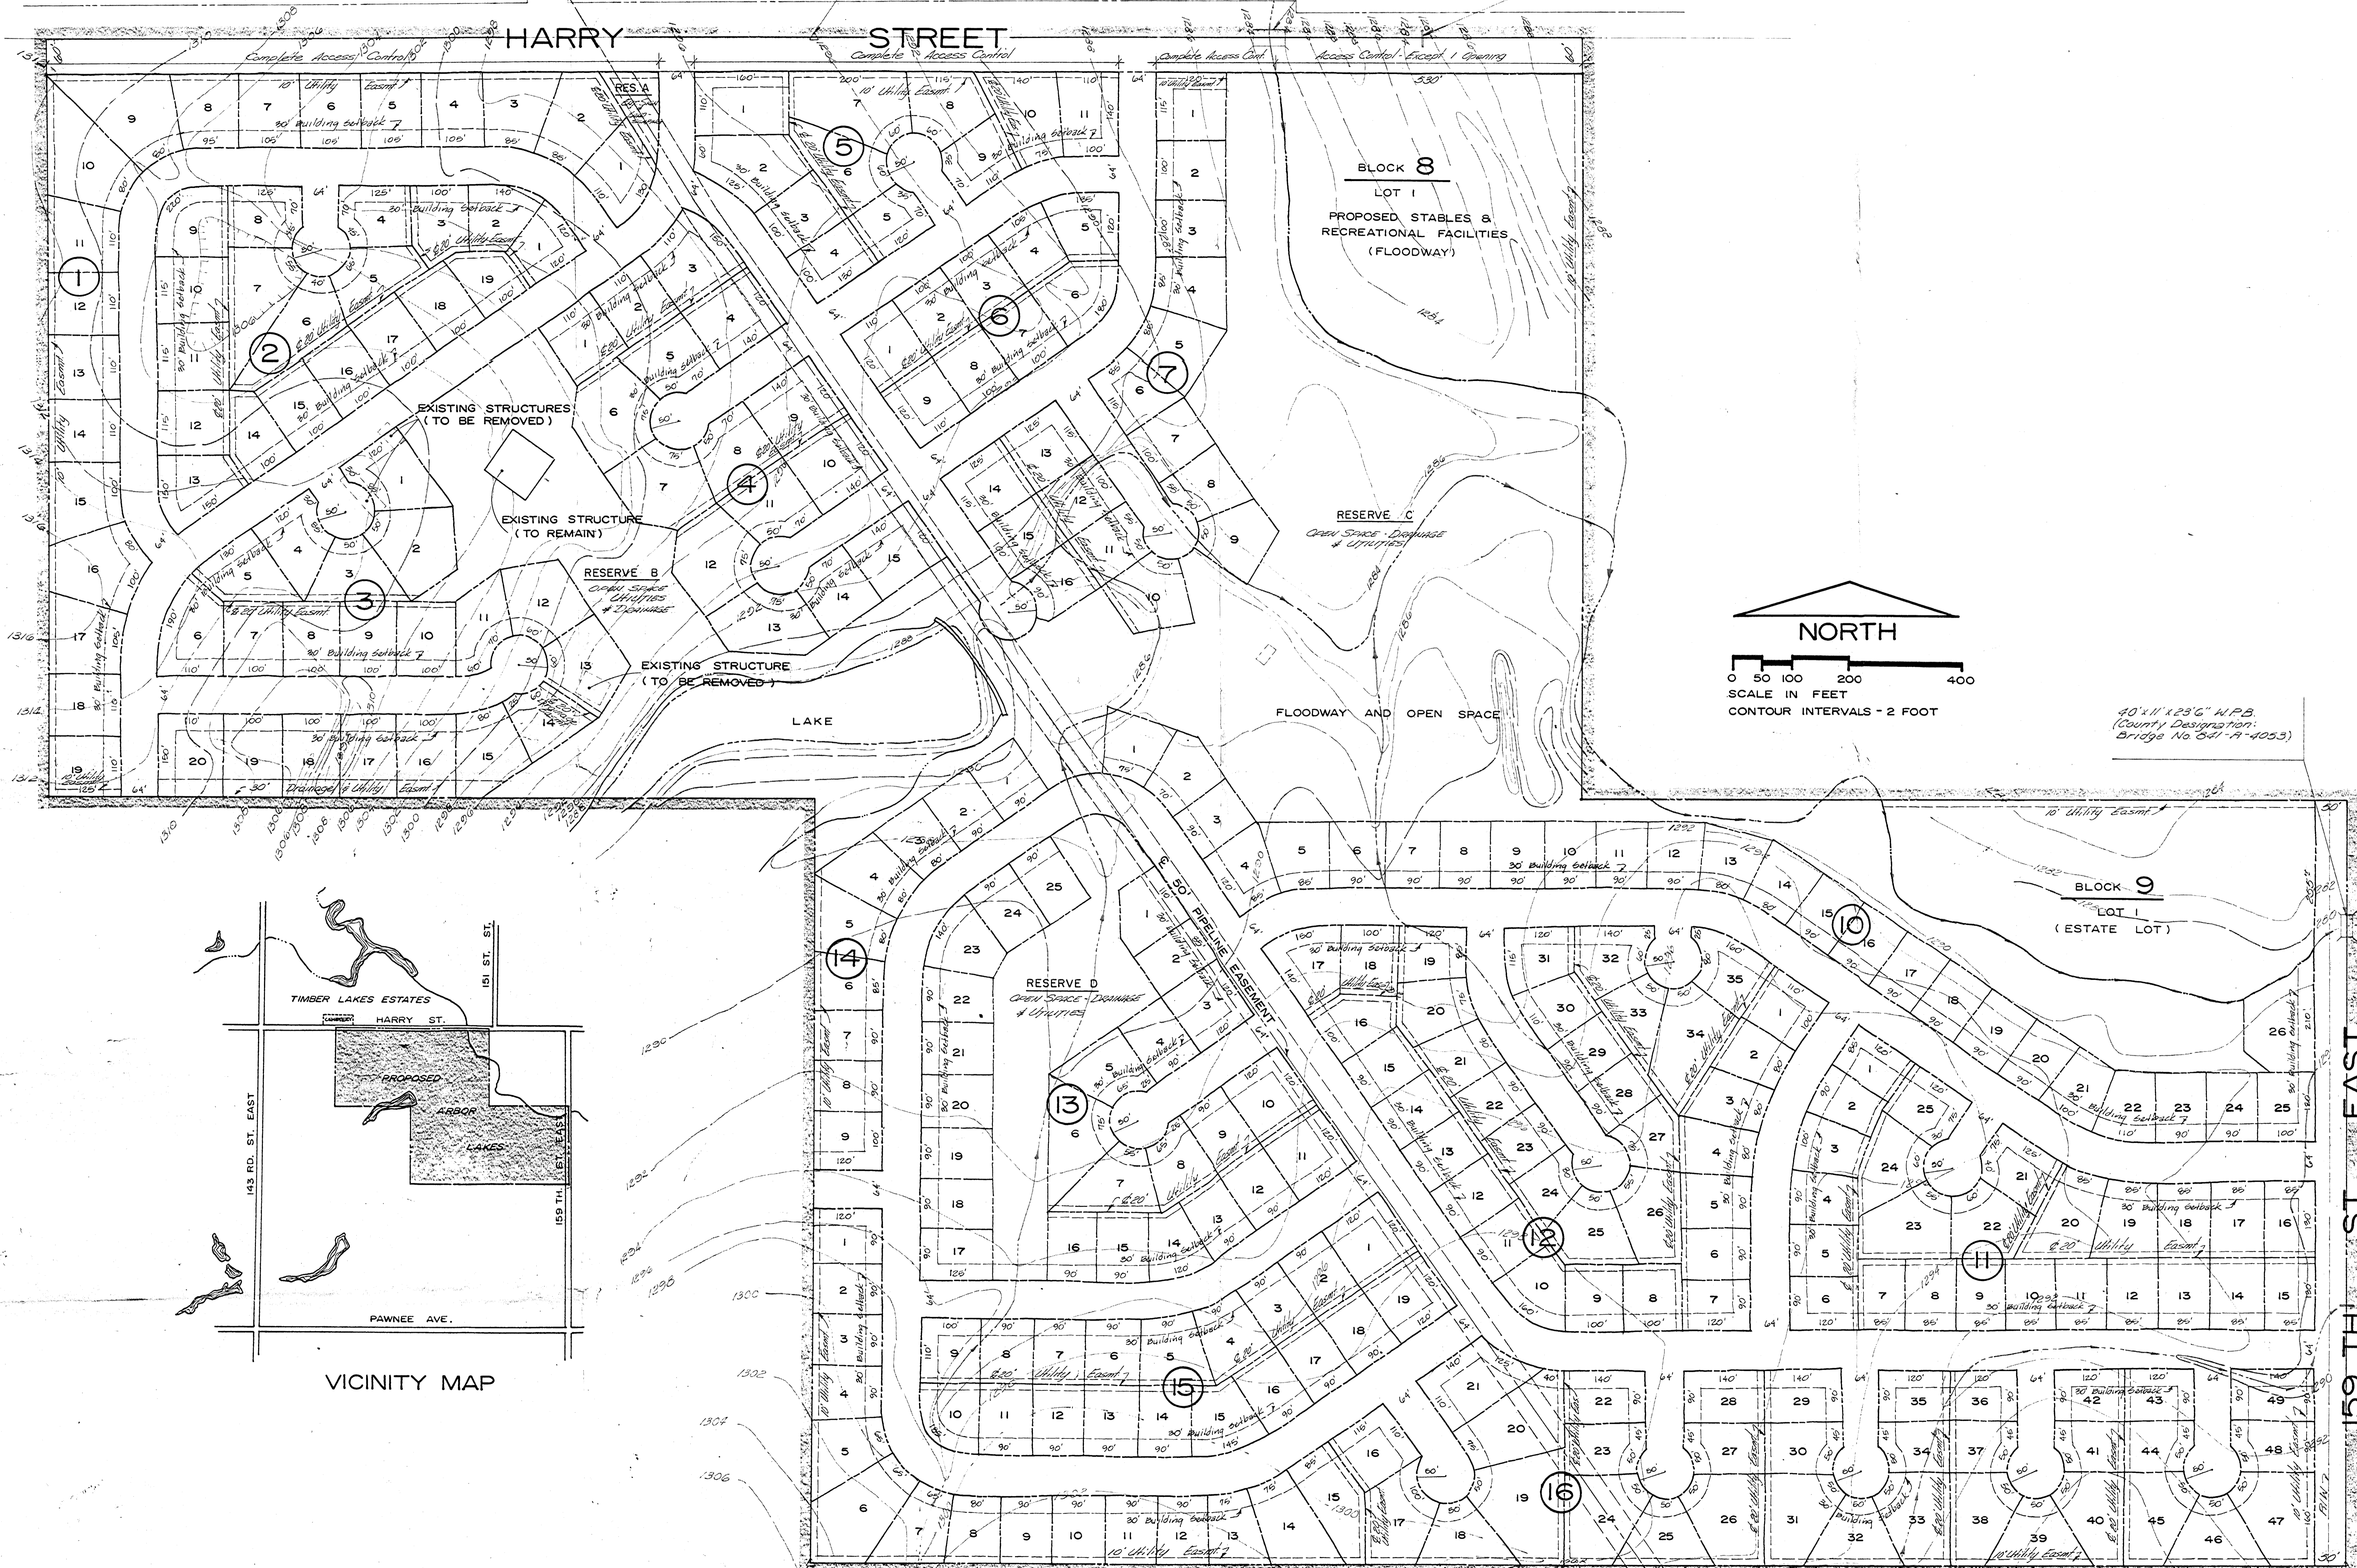

40' x 11' x 23' 6" W.P.B.
(County Designation:
Bridge No 841-A-4053)

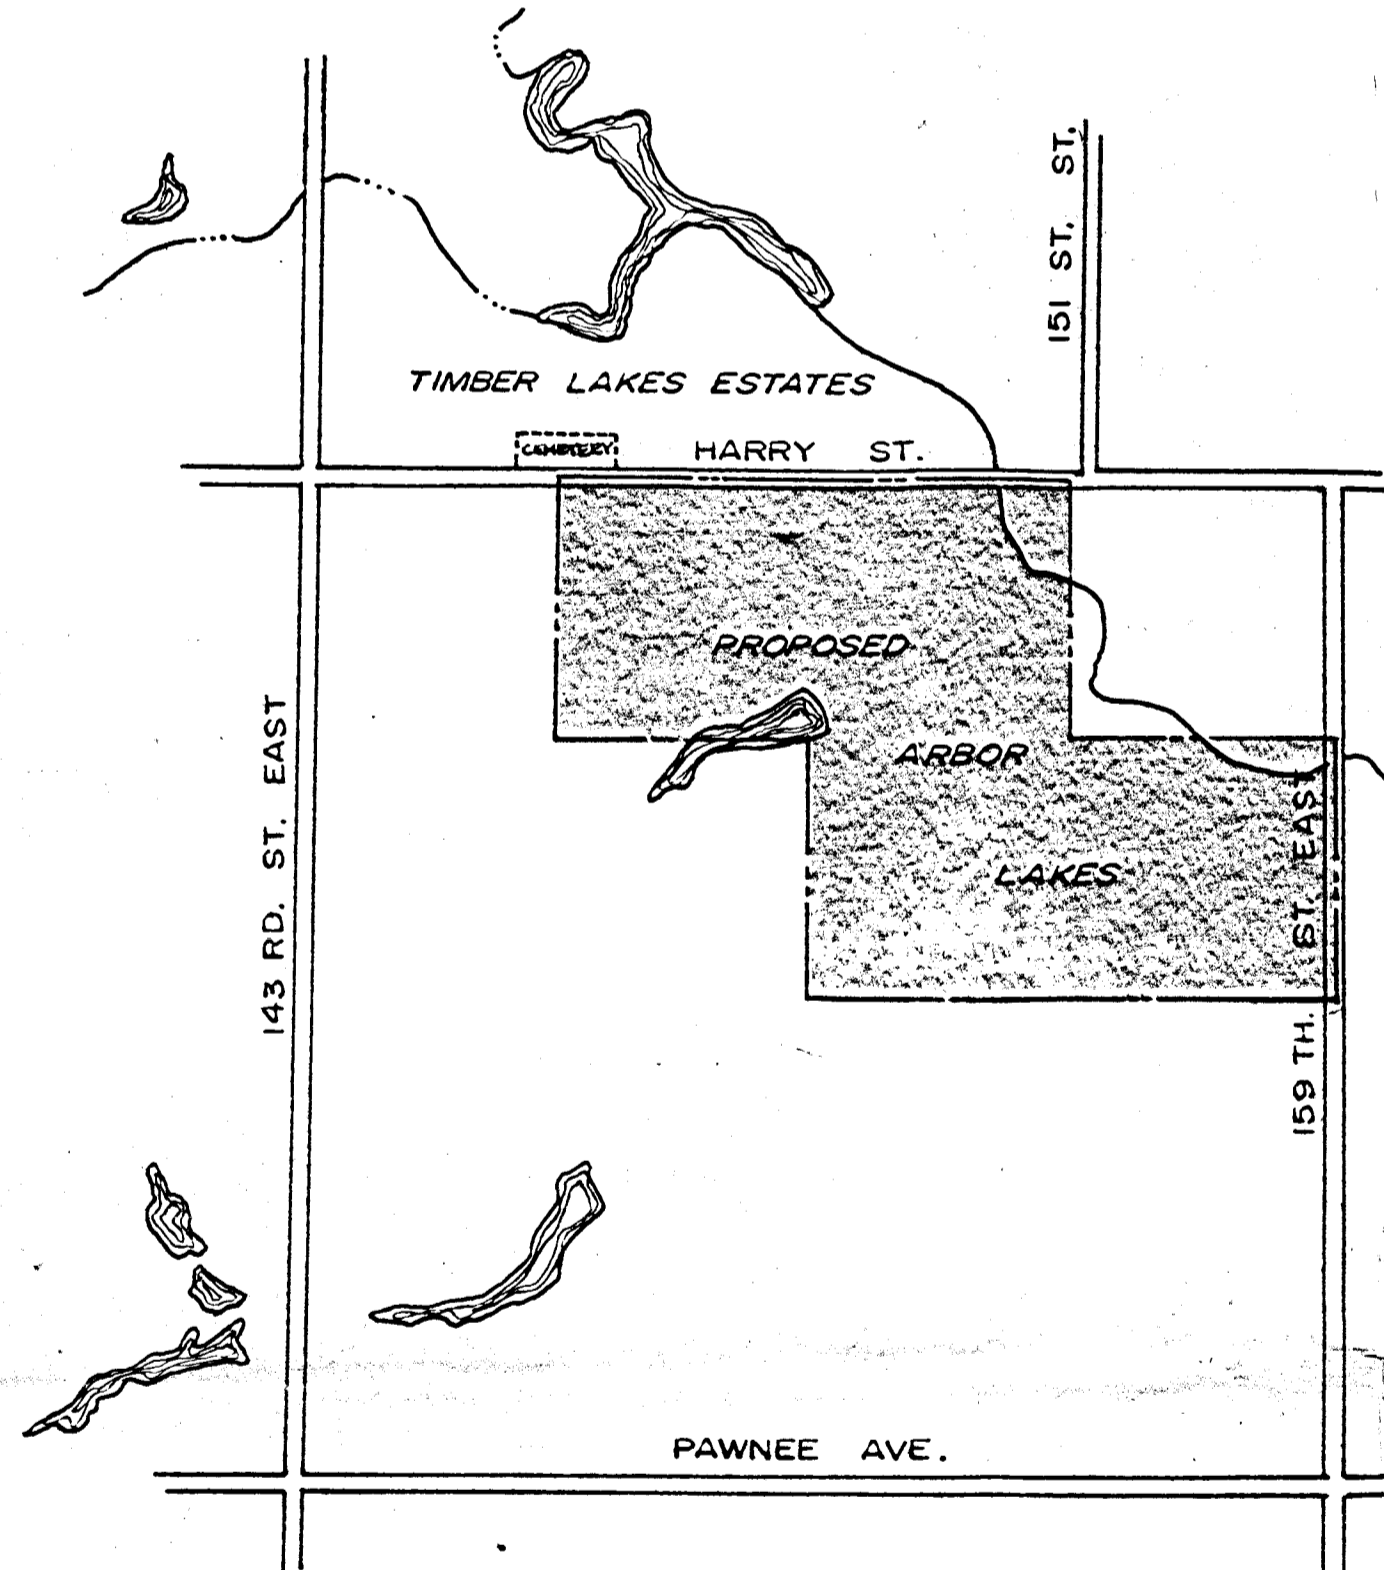

PRELIMINARY PLAT
ARBOR LAKES

Center
Section 36
T21S, R2E

1/4 Cor. Sec. 36
T21S, R2E