
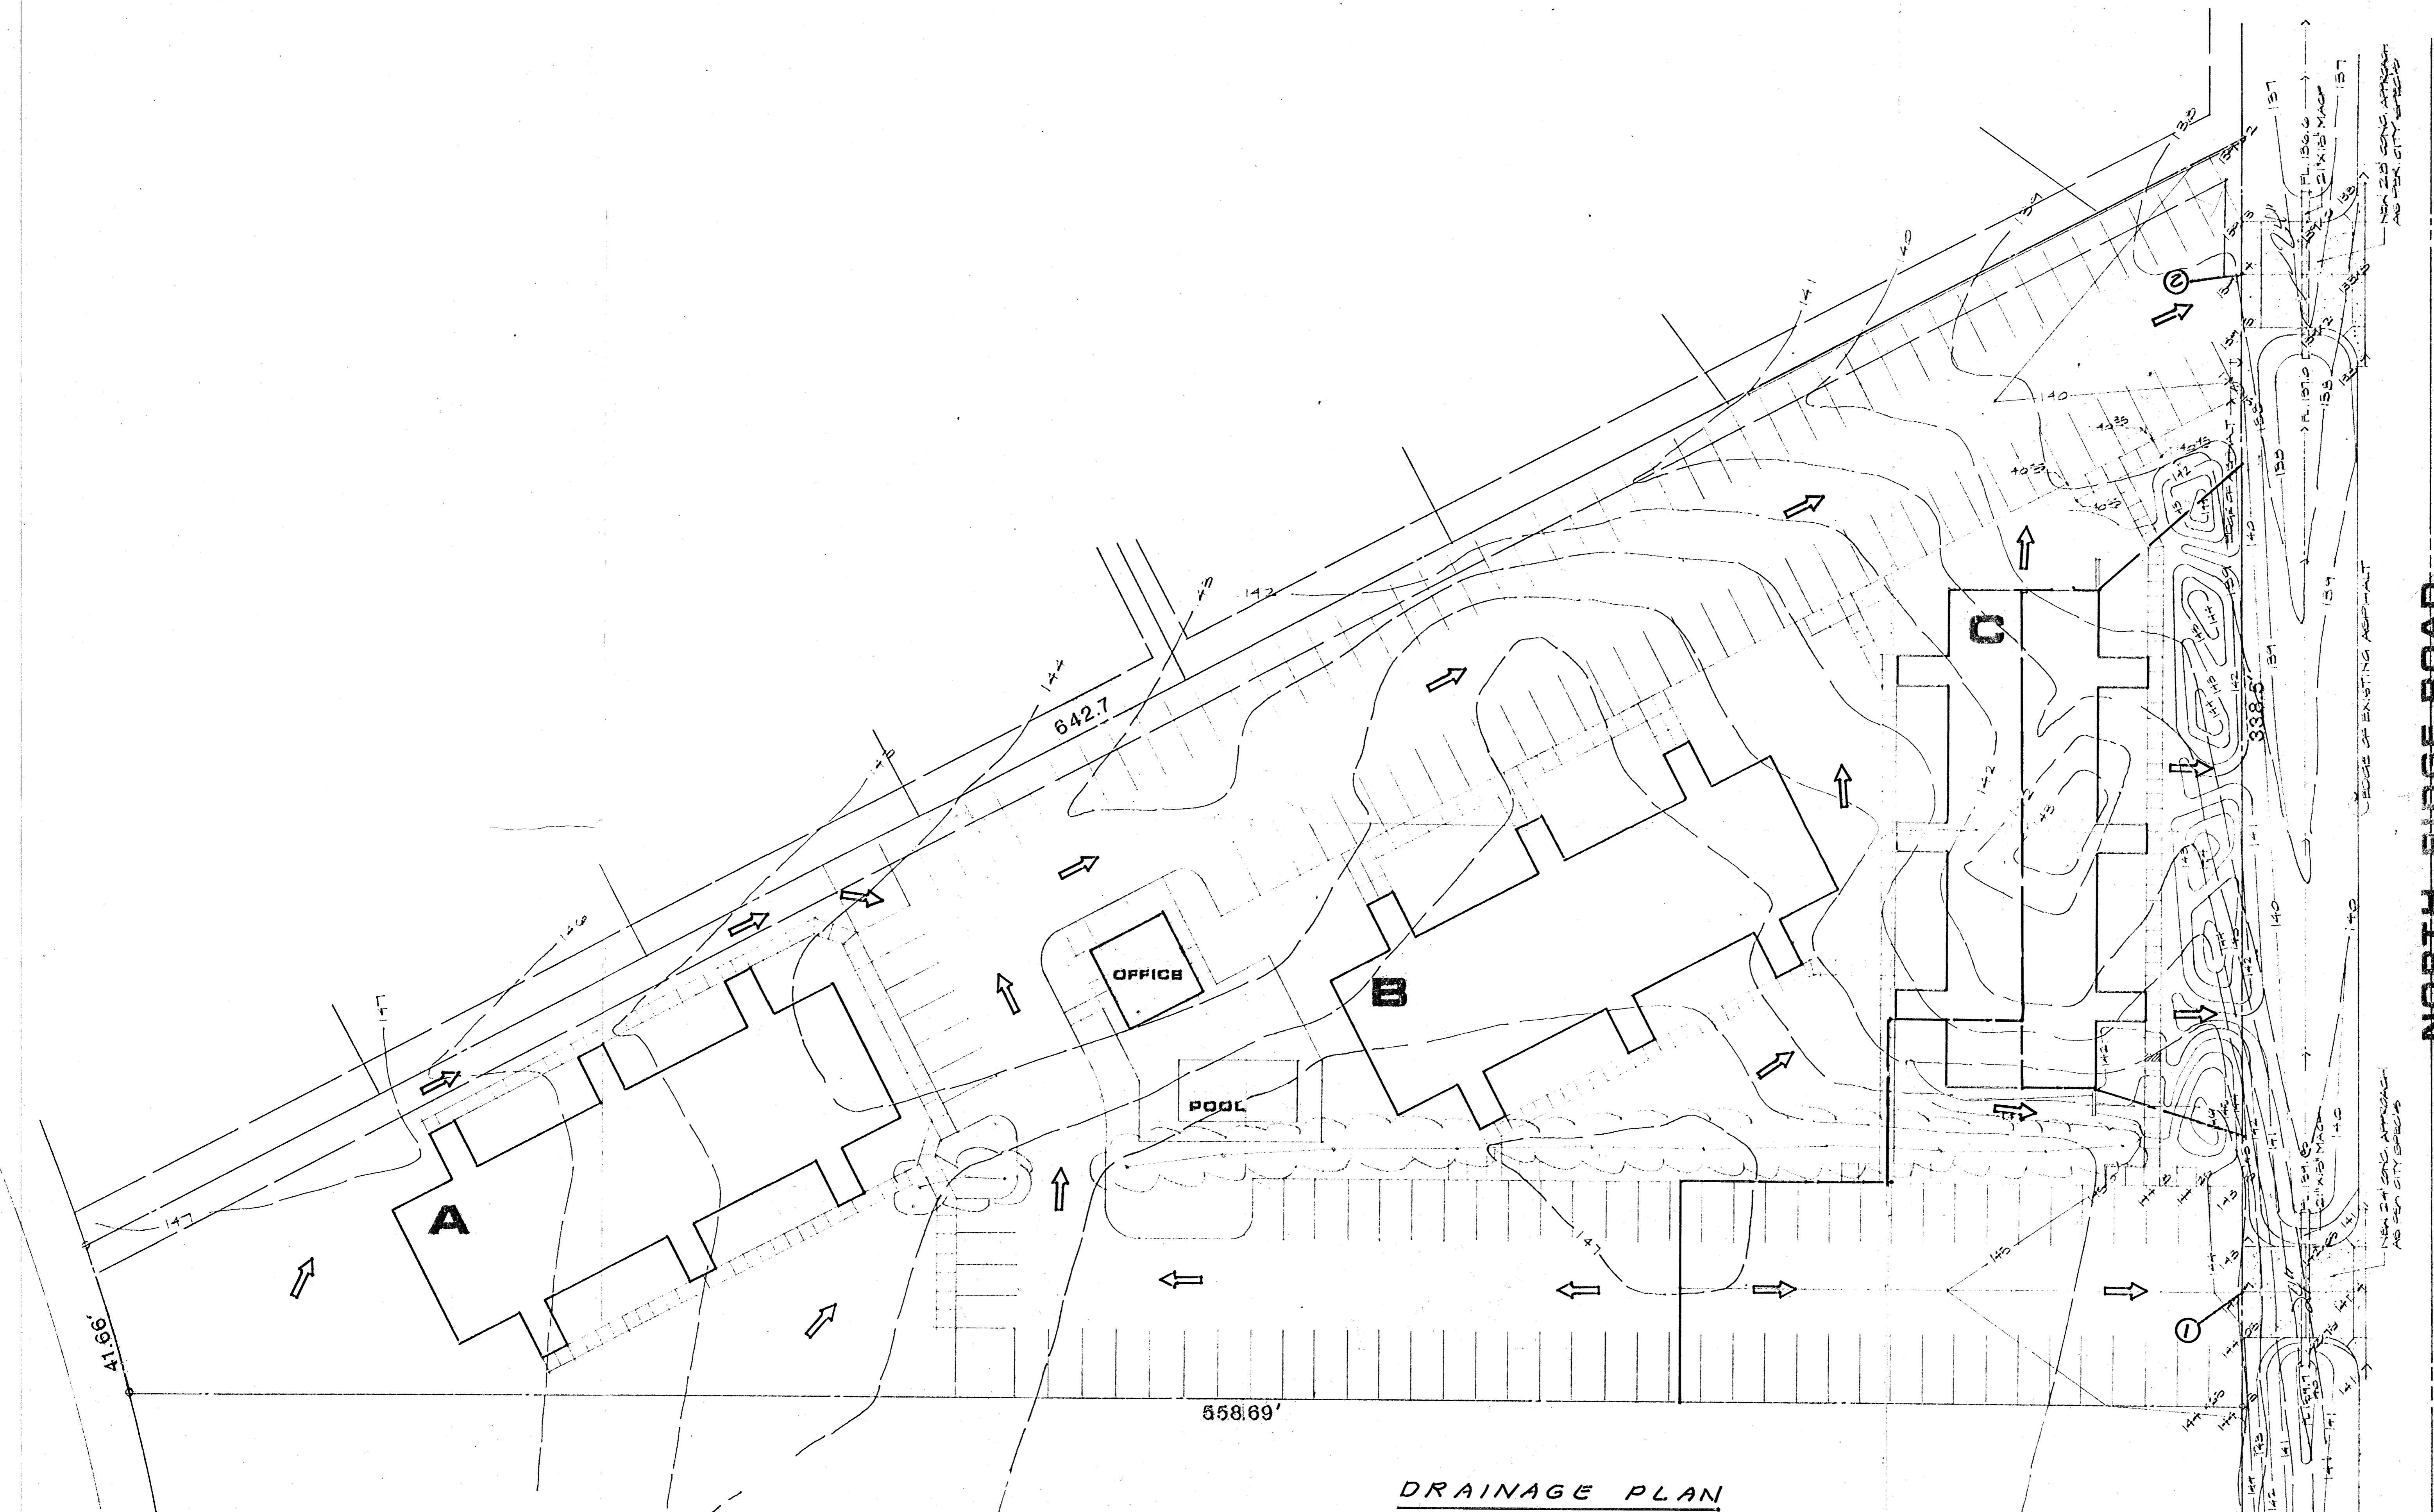


SITE PLAN
1" = 20'

DRAINAGE PLAN
APTEL ADDITION

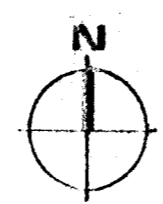

NORTH RIDGE ROAD

41.69'

642.7'

558.69'

338.6'