

DRAINAGE CONCEPT
A.M. ADDITION
SEDGWICK COUNTY, KANSAS

(NE 1/4, SEC. 11, T26S, R1E)

OWNERS:
 LEE I. CASTER, JR. AND
 VIRGINIA M. CASTER
 4525 E. 69TH STREET NORTH
 VALLEY CENTER, KS 67147

SUBDIVIDER:
 MARK A. MICHAELIS AND
 AMELIA E. MICHAELIS
 P.O. BOX 761411
 WICHITA, KS 67230

BENCH MARK:
 RM 1 - CHISELED SQUARE
 ON TOP OF NORTH HUBGUARD
 OF BOX CULVERT LOCATED
 155' WEST ALONG 61ST
 STREET FROM THE INTERSECTION
 OF OLIVER STREET AND
 61ST STREET NORTH.
 ELEVATION = 1383.94
 N.G.V.D. OF 1929.

RM 1 FROM KECHI
 FIRM, COMMUNITY - PANEL
 # 200429 0001 A, DATED
 AUGUST 15, 1980.

SITE BENCH MARK:
 R/R SPIKE IN HLP 30' NORTH
 AND 30' EAST OF THE
 CENTERLINE OF 69TH STREET
 NORTH AND THE CENTERLINE
 OF OLIVER STREET.
 ELEVATION = 1409.38
 N.G.V.D. OF 1929.



GENERAL NOTES:
 ALL UTILITIES ARE LOCATED
 IN EXISTING ROAD
 RIGHTS-OF-WAY, AND CLEAR
 OF PROPOSED PROPERTY LINES.

BEARINGS BASED ON
 KANSAS STATE PLANE
 COORDINATE GRID
 NORTH (SOUTH ZONE)

SCALE: 1" = 60'

SECTION CORNER
 FOUND AS NOTED
 0" REBAR WITH I.D.
 CMP "TTLST CLS 22"
 - SET

FILE # 920110
 DATE OF TOPOGRAPHY
 6 MAY 1992

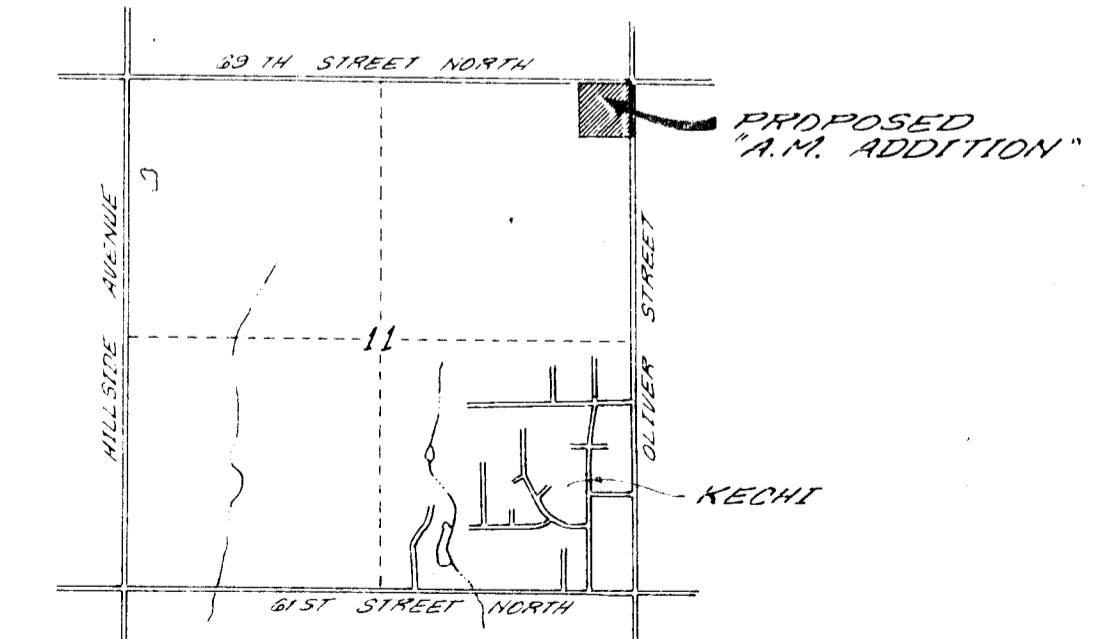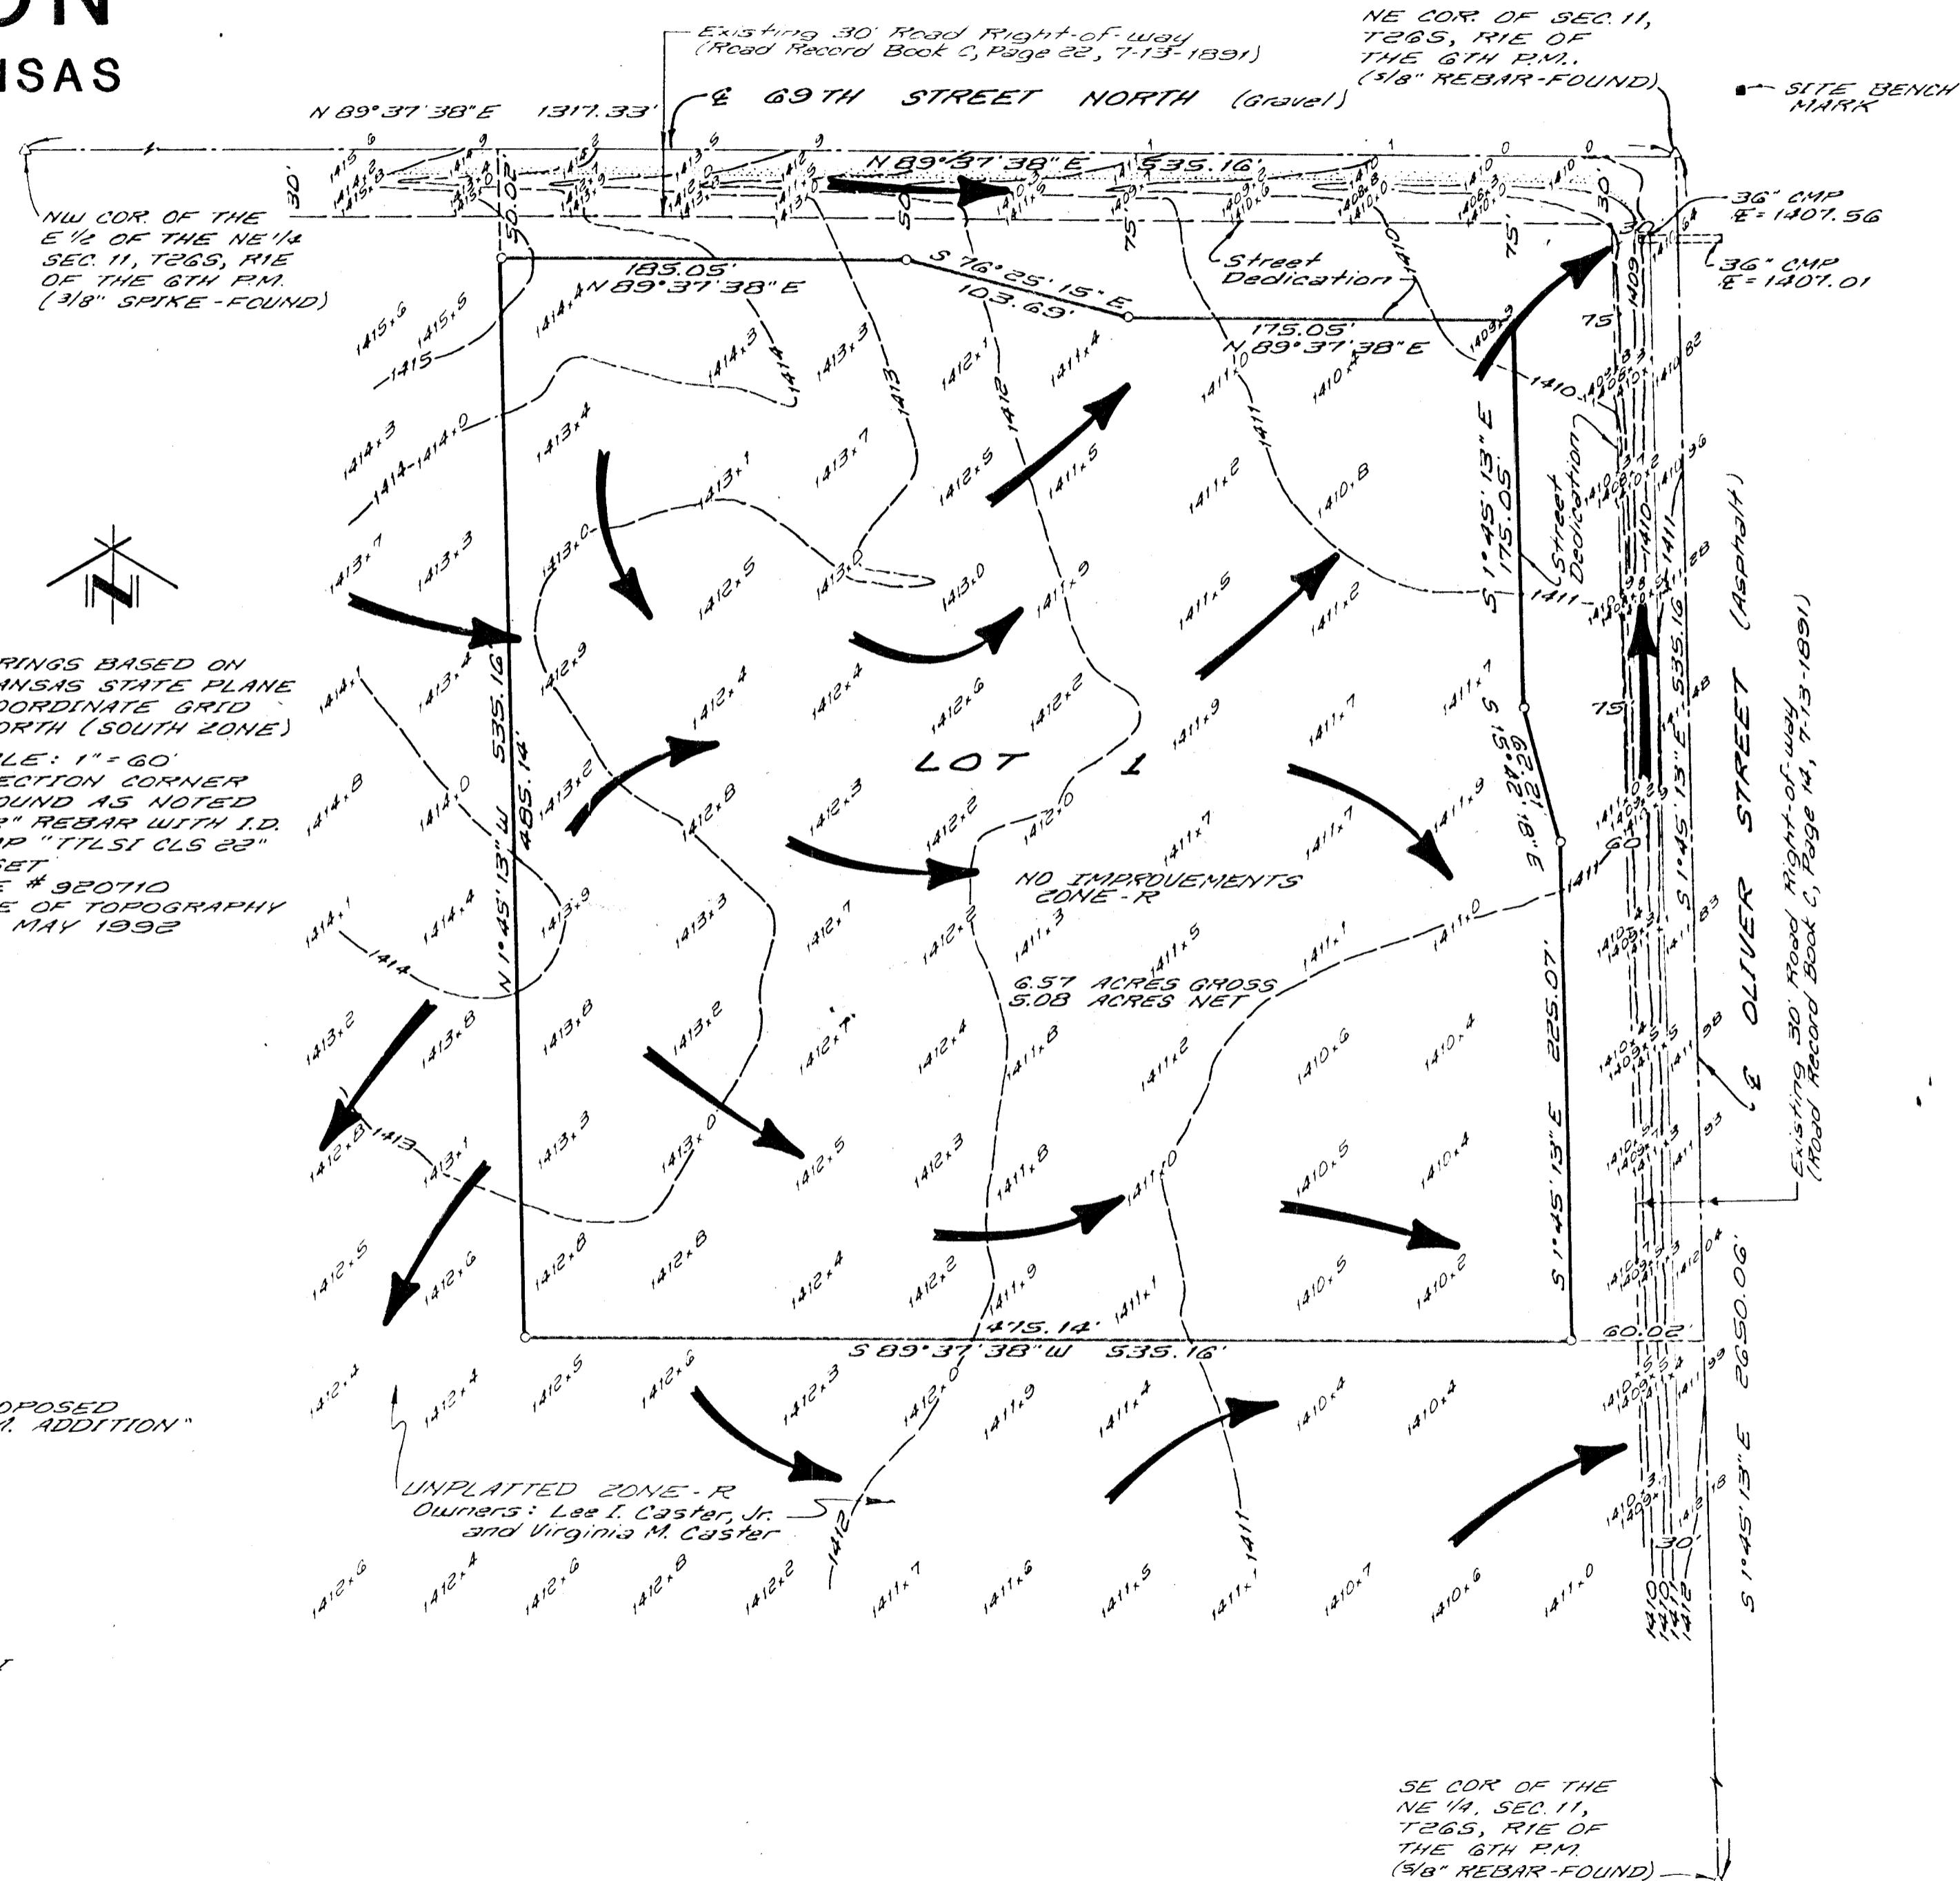

LOCATION MAP
 SEC. 11, T26S, R1E
 SCALE: 1" = 2000'