

SKETCH PLAT
ARISTO FARMS ADDITION



SEDGWICK COUNTY, KANSAS

PART OF THE SW 1/4 OF SEC 13 TWP 26S R-1-W
 OF THE 6TH PM, SEDGWICK COUNTY, KANSAS

PATRICIA P. FORNEY



Bench Mark
 U.S.G.S Standard 478.0 feet south
 and 28.0 feet west of 53rd St. No. 4
 Meridian.

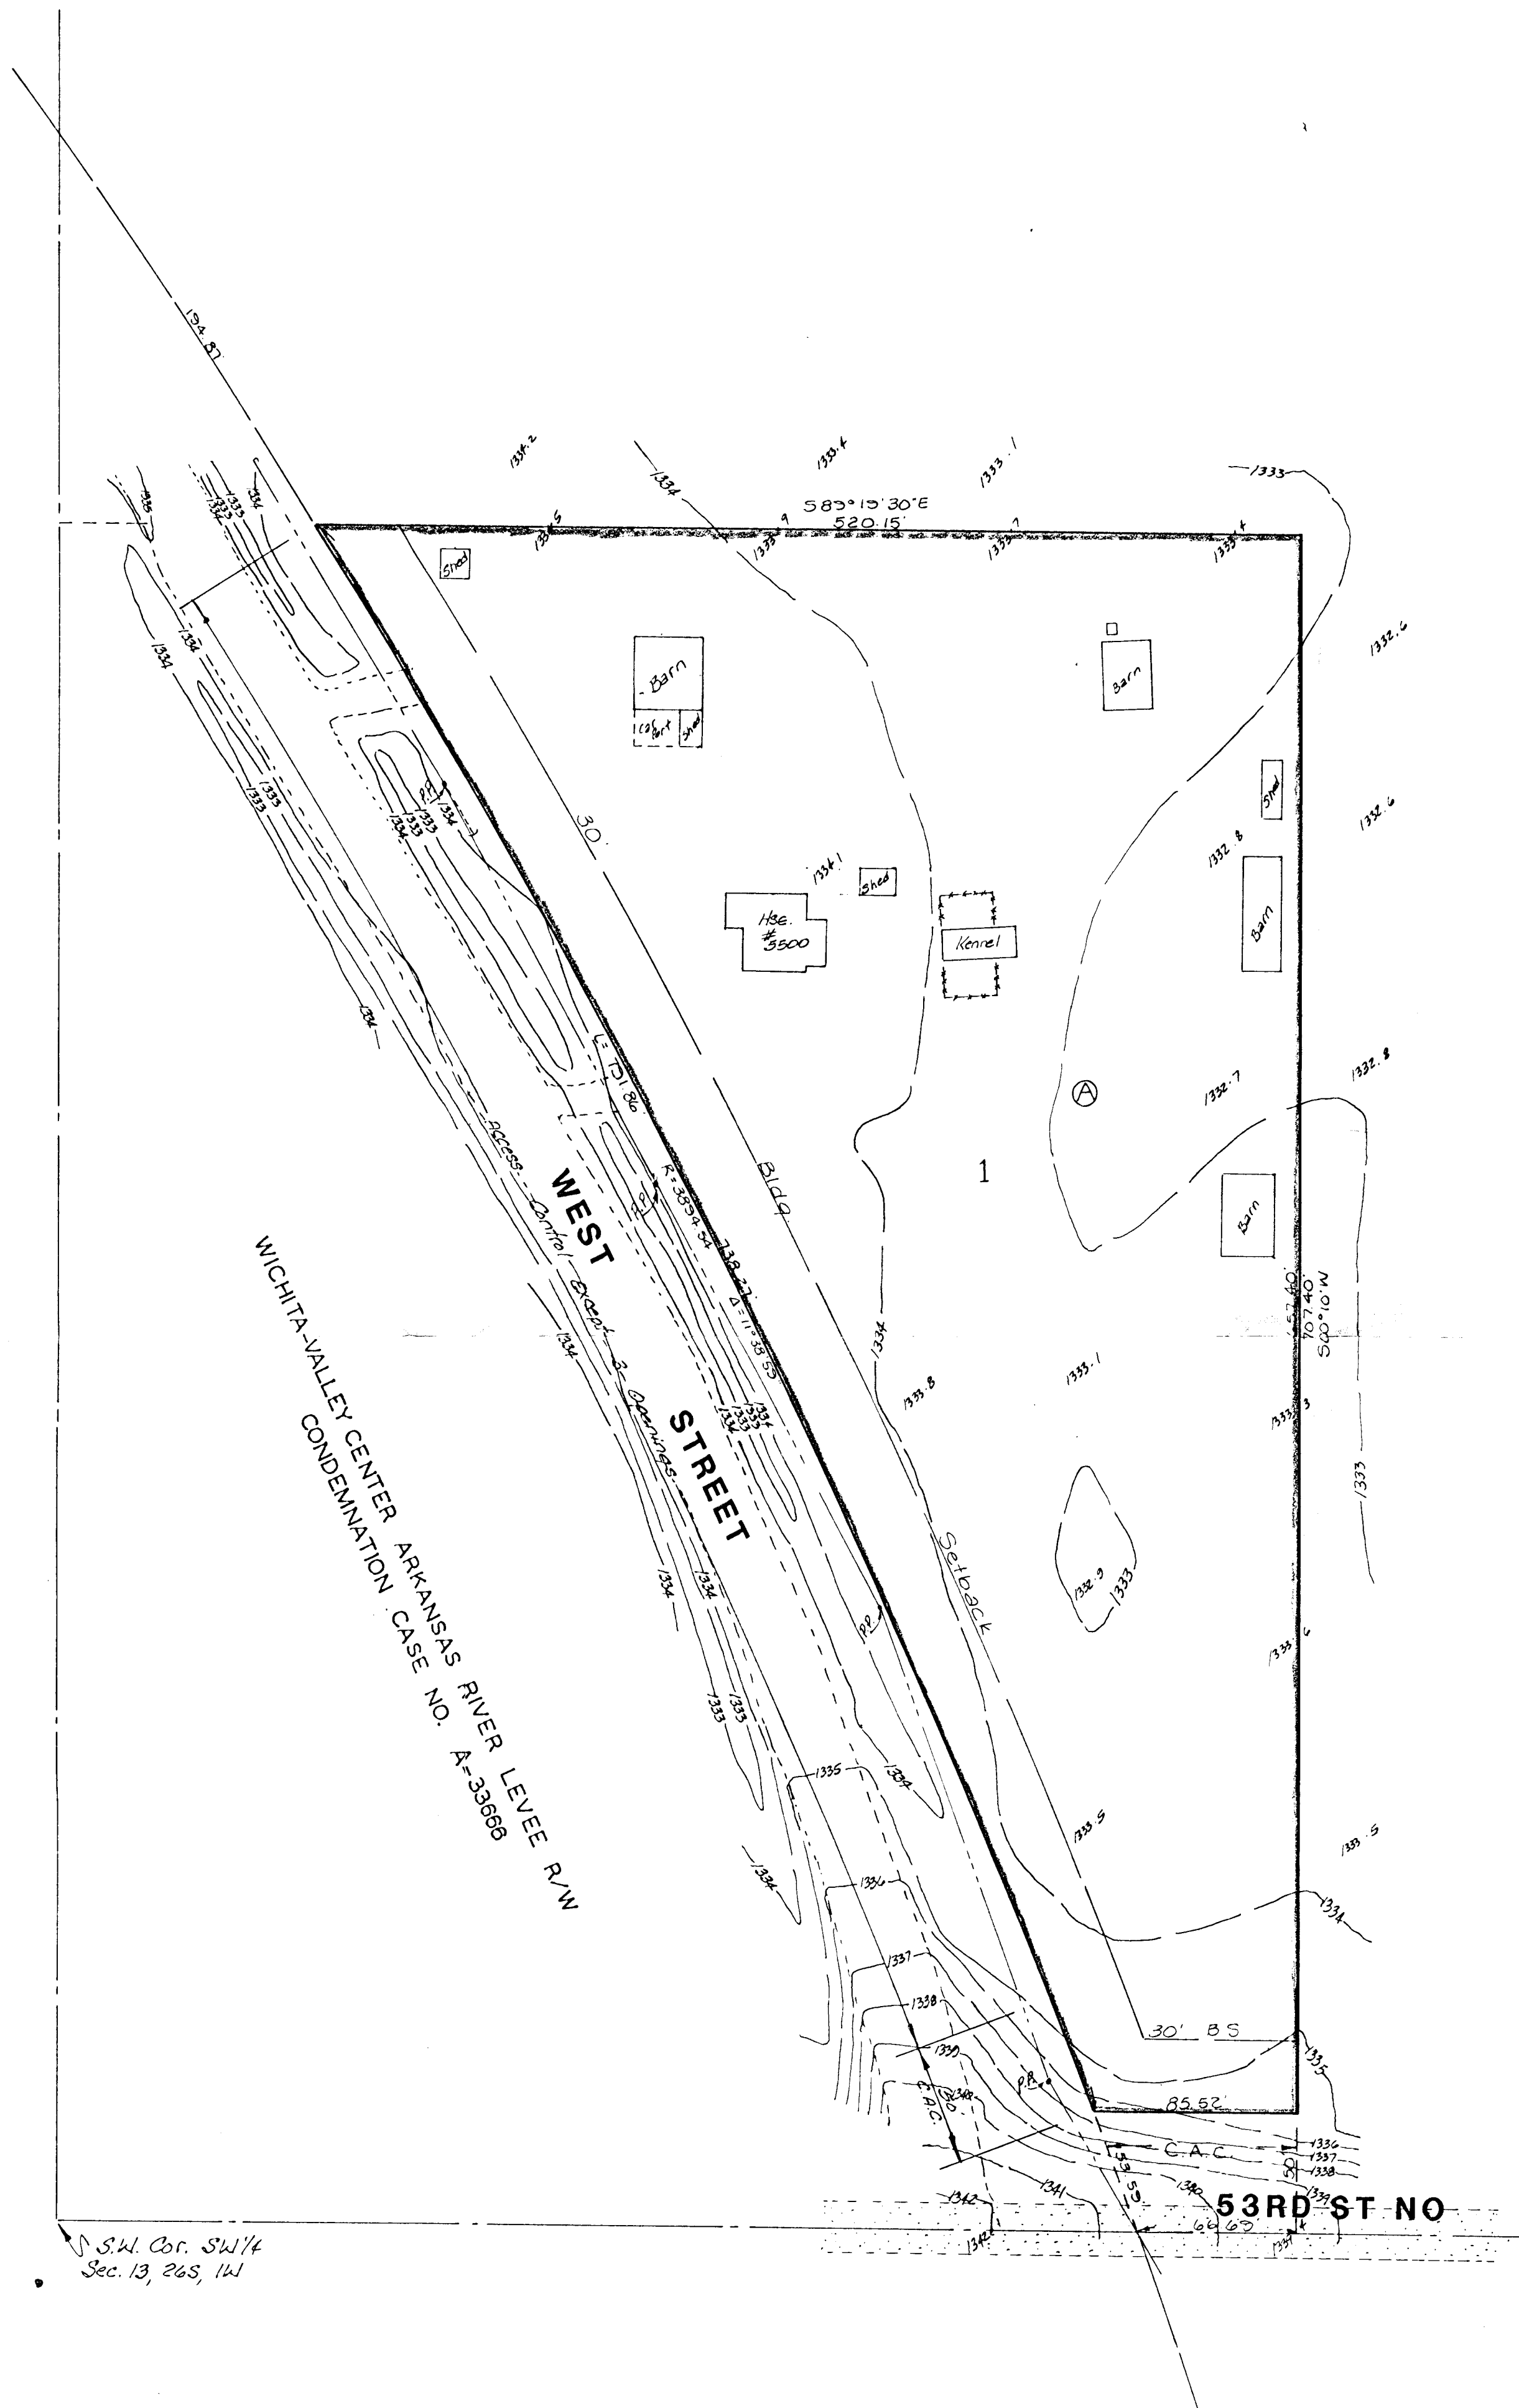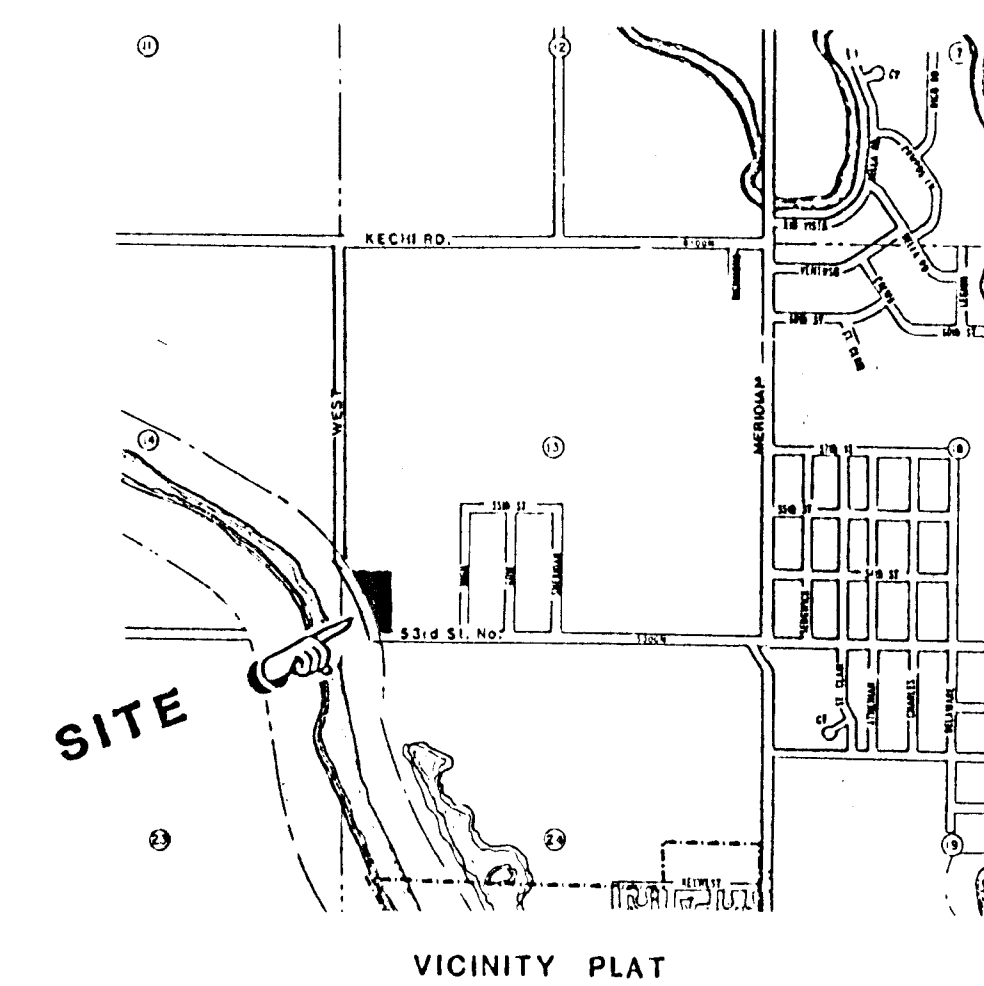

SW 1/4 SW 1/4
 Sec. 13, 26S, 1W