


UNPLATTED "R-1"
CRANMER GRASS FARMS, INC.

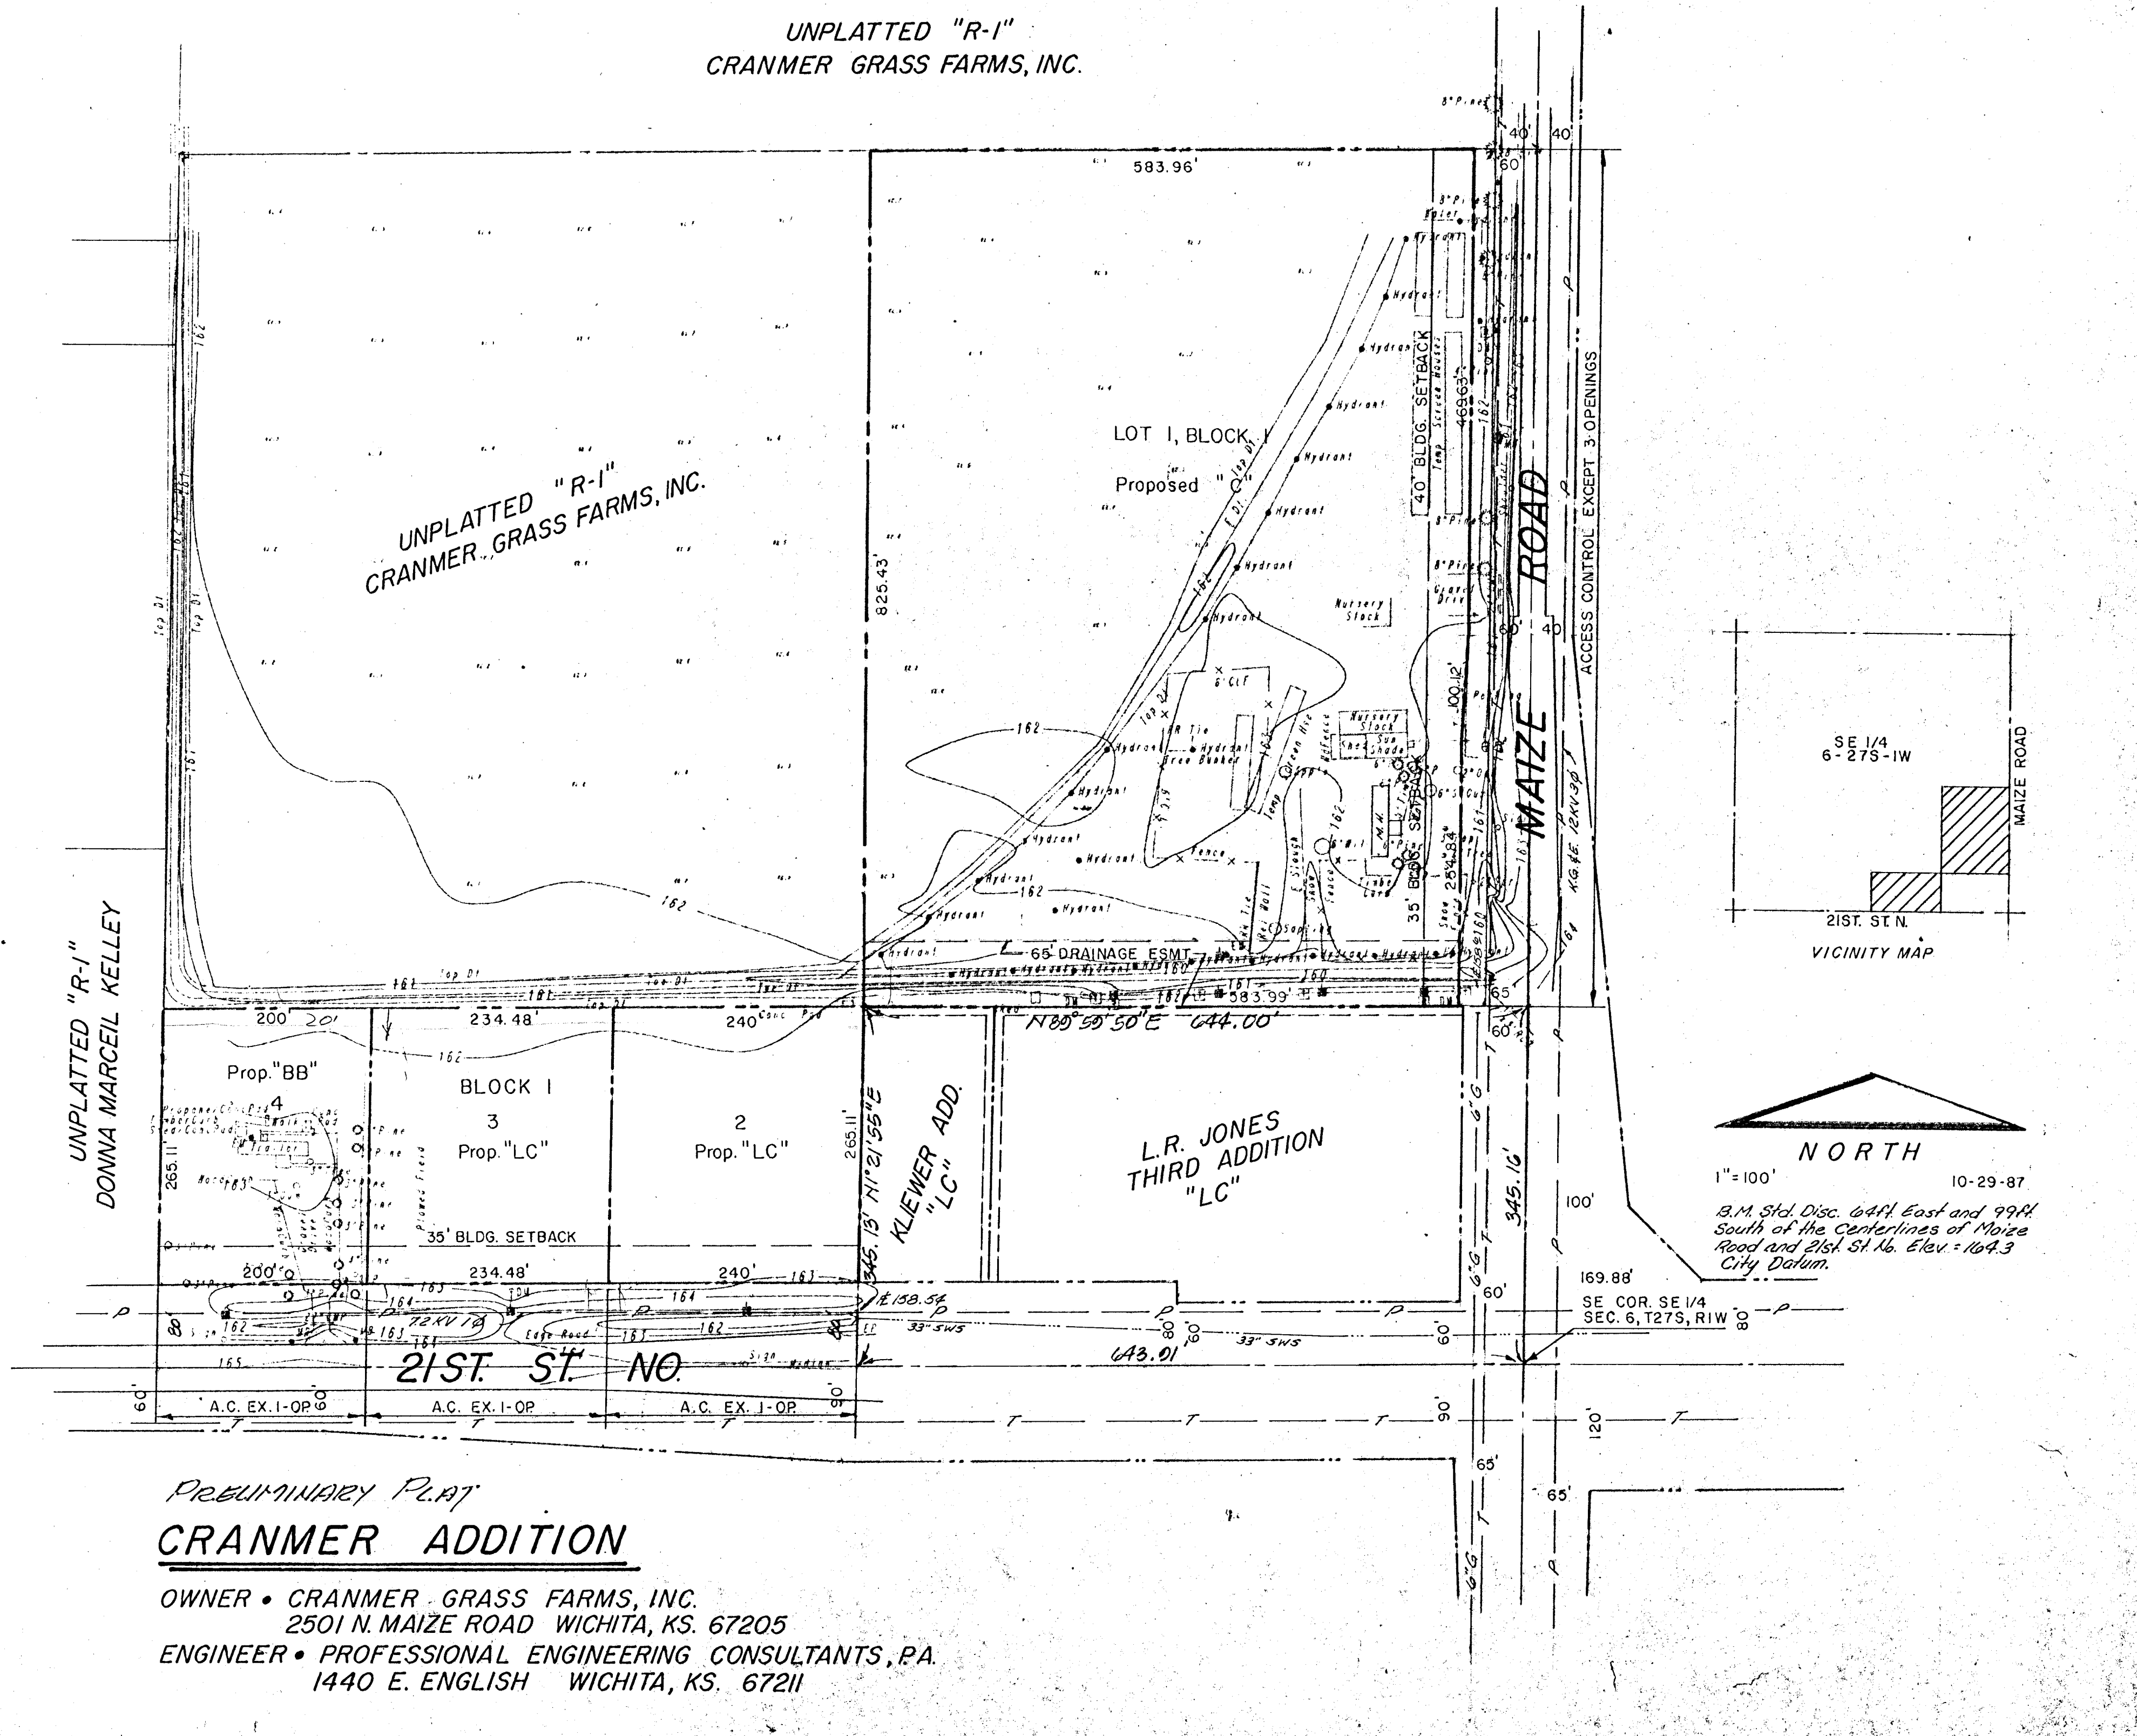

Preliminary Plat
CRANMER ADDITION

OWNER • CRANMER GRASS FARMS, INC.
2501 N. MAIZE ROAD WICHITA, KS. 67205
ENGINEER • PROFESSIONAL ENGINEERING CONSULTANTS, P.A.
1440 E. ENGLISH WICHITA, KS. 67211