

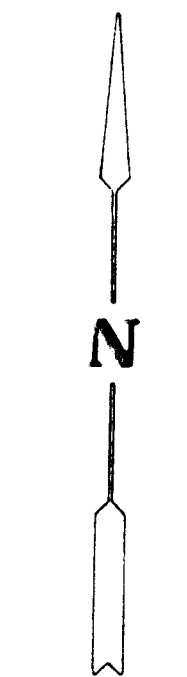


VICINITY MAP  
OF  
CURRY-ROBERTS ADDITION

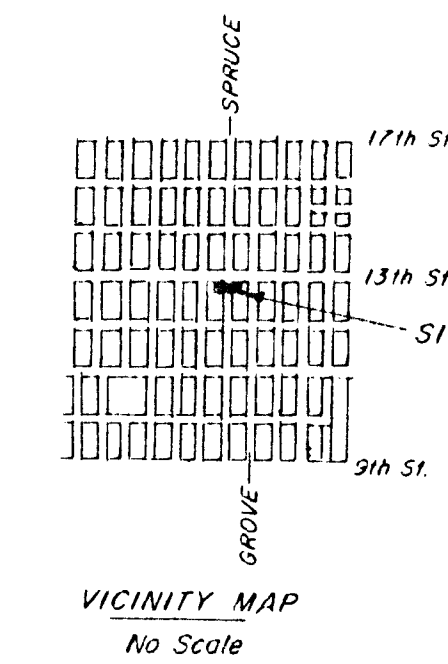

1" = 20'  
• = Iron  
# 84-019-50

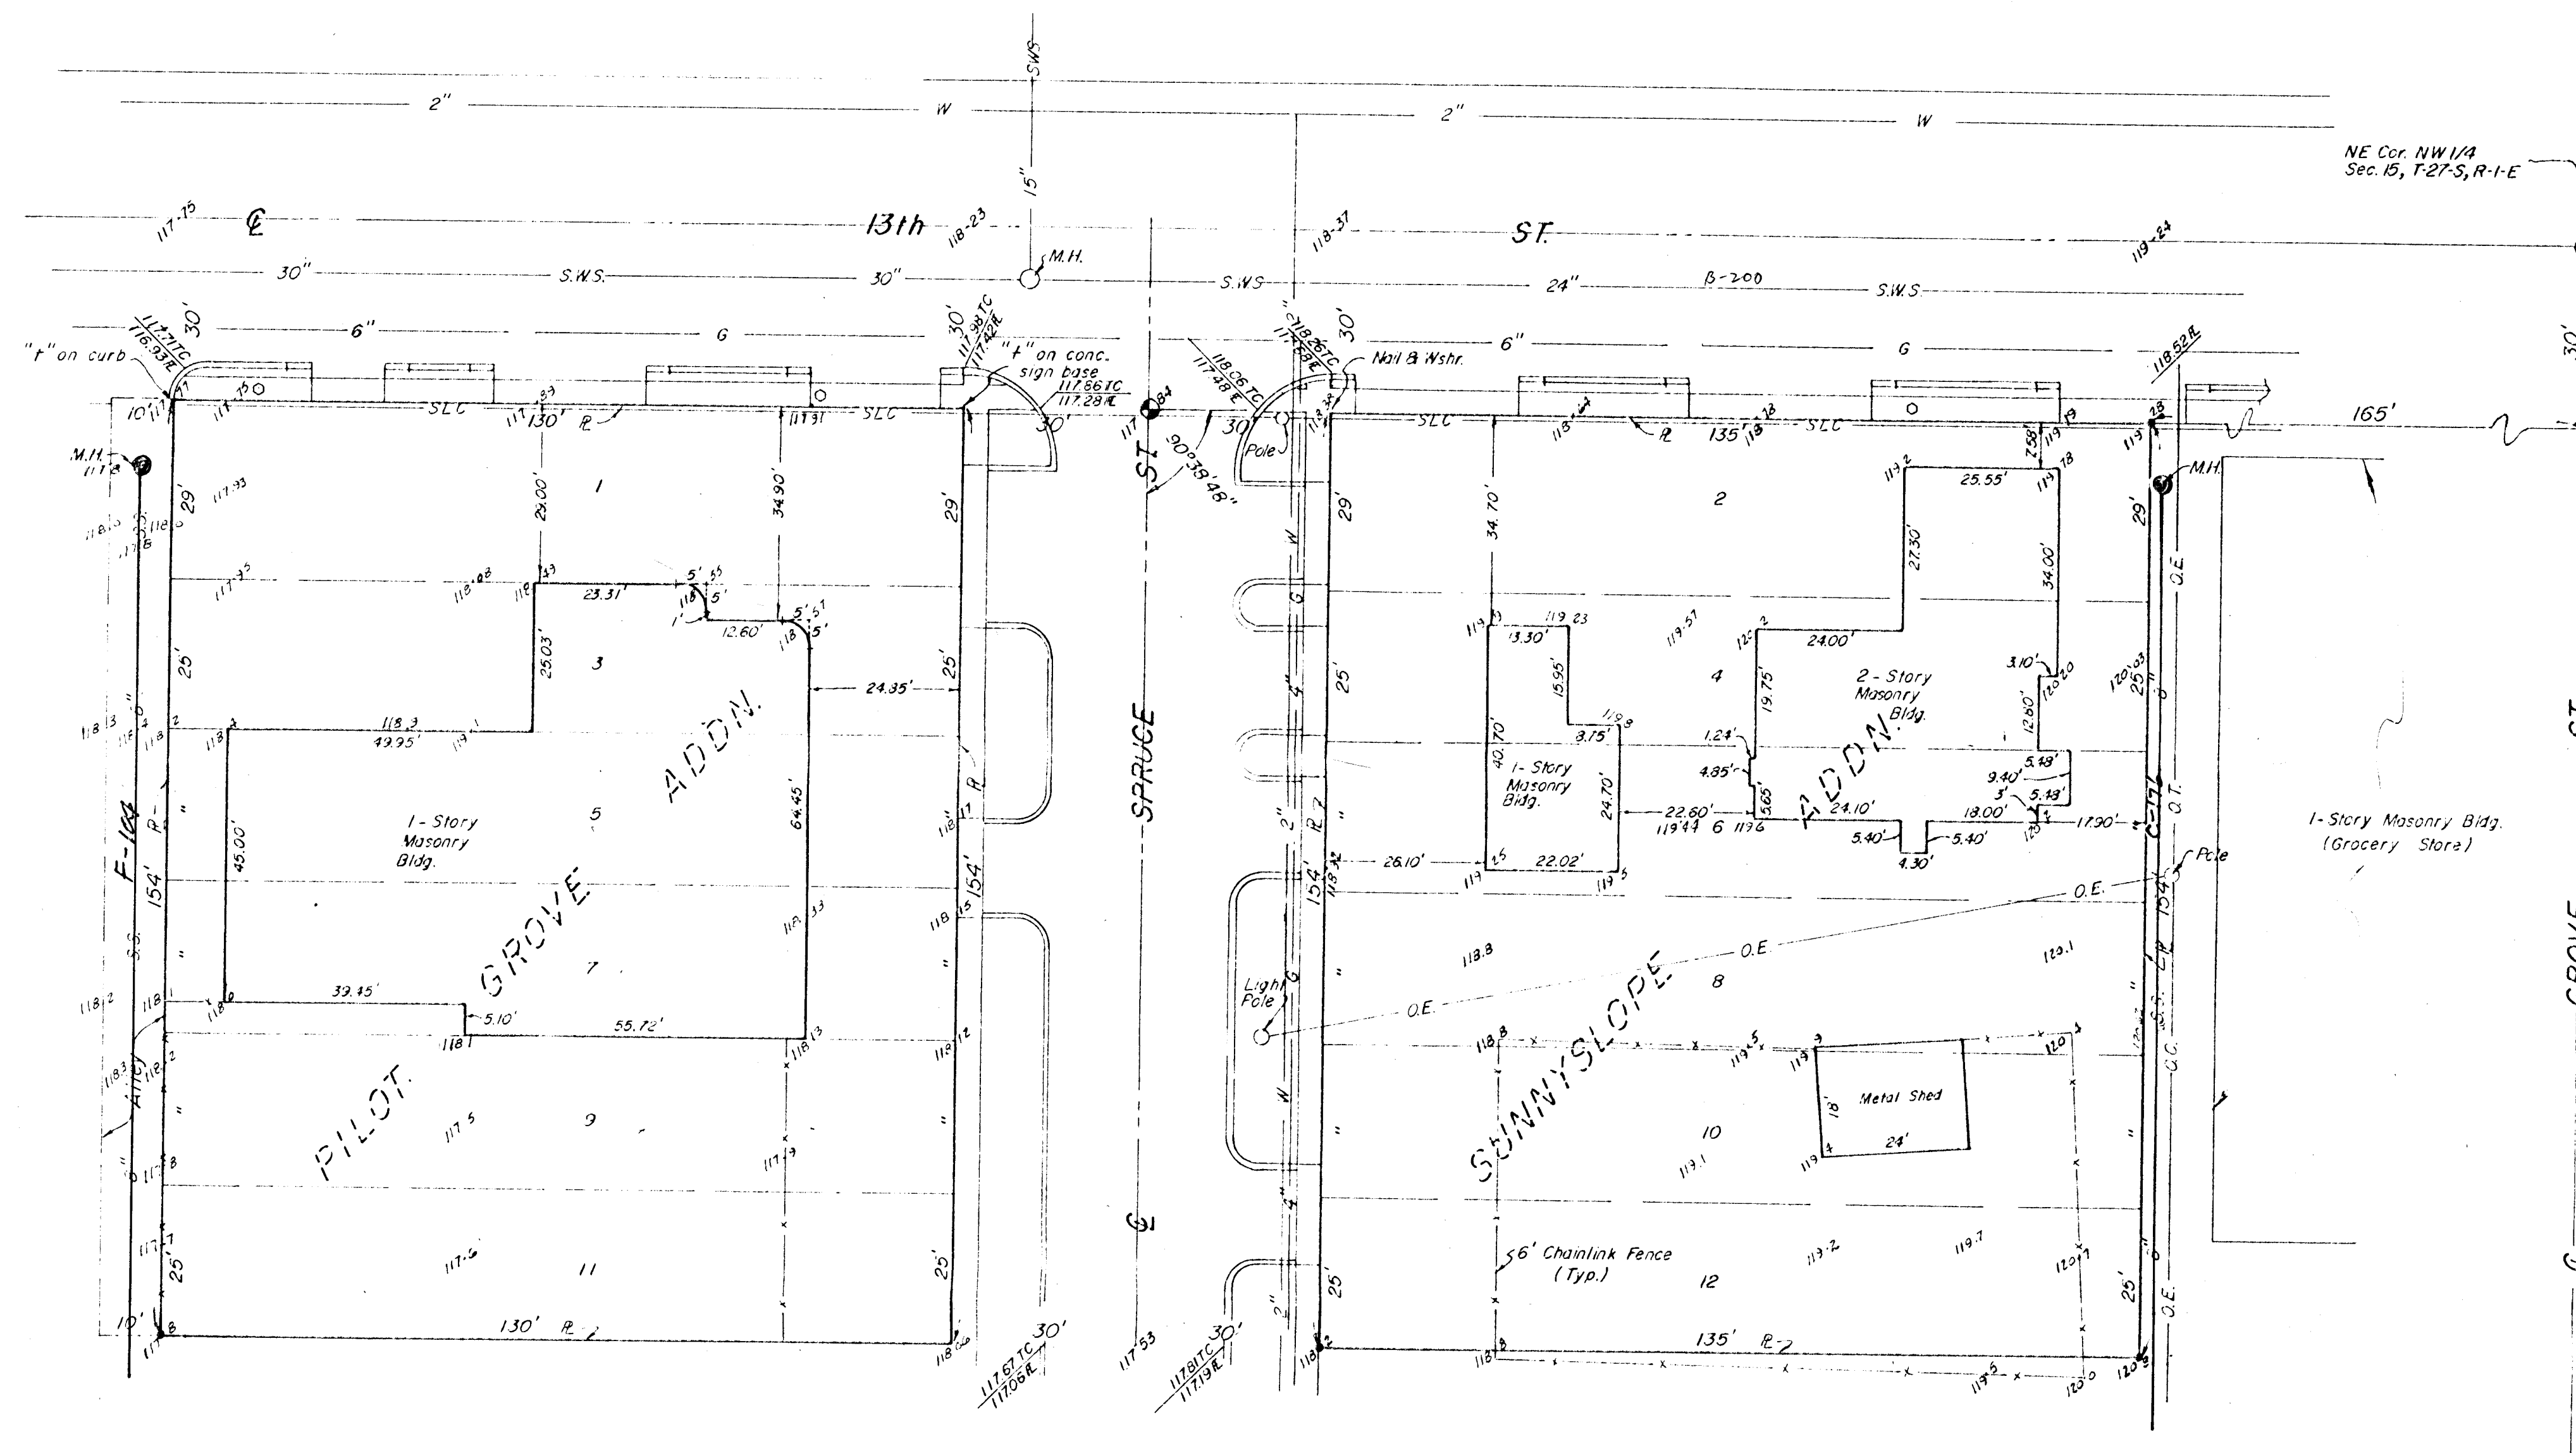

LEGEND:

- W = Water Main
- o = Water Meter
- M.H. = Manhole
- S.S. = Sanitary Sewer
- S.W.S. = Storm Water Sewer
- O.E. = Overhead Electric
- O.C. = Overhead Cable TV
- O.T. = Overhead Telephone
- P. = Property Line
- S.L.C. = Street Light Circuit
- G = Gas

Benchmark:  
"4" on conc. sign base SW corner  
13th and Spruce St.  
Elev 118.53 City Datum

MOHRING & ASSOCIATES  
CONSULTING ENGINEERS  
WICHITA  
March 1984