


COUNTRY VILLAGE ADDITION

PRELIMINARY PLAT
(A REPLAT OF ECHO H. S 2ND ADDITION)

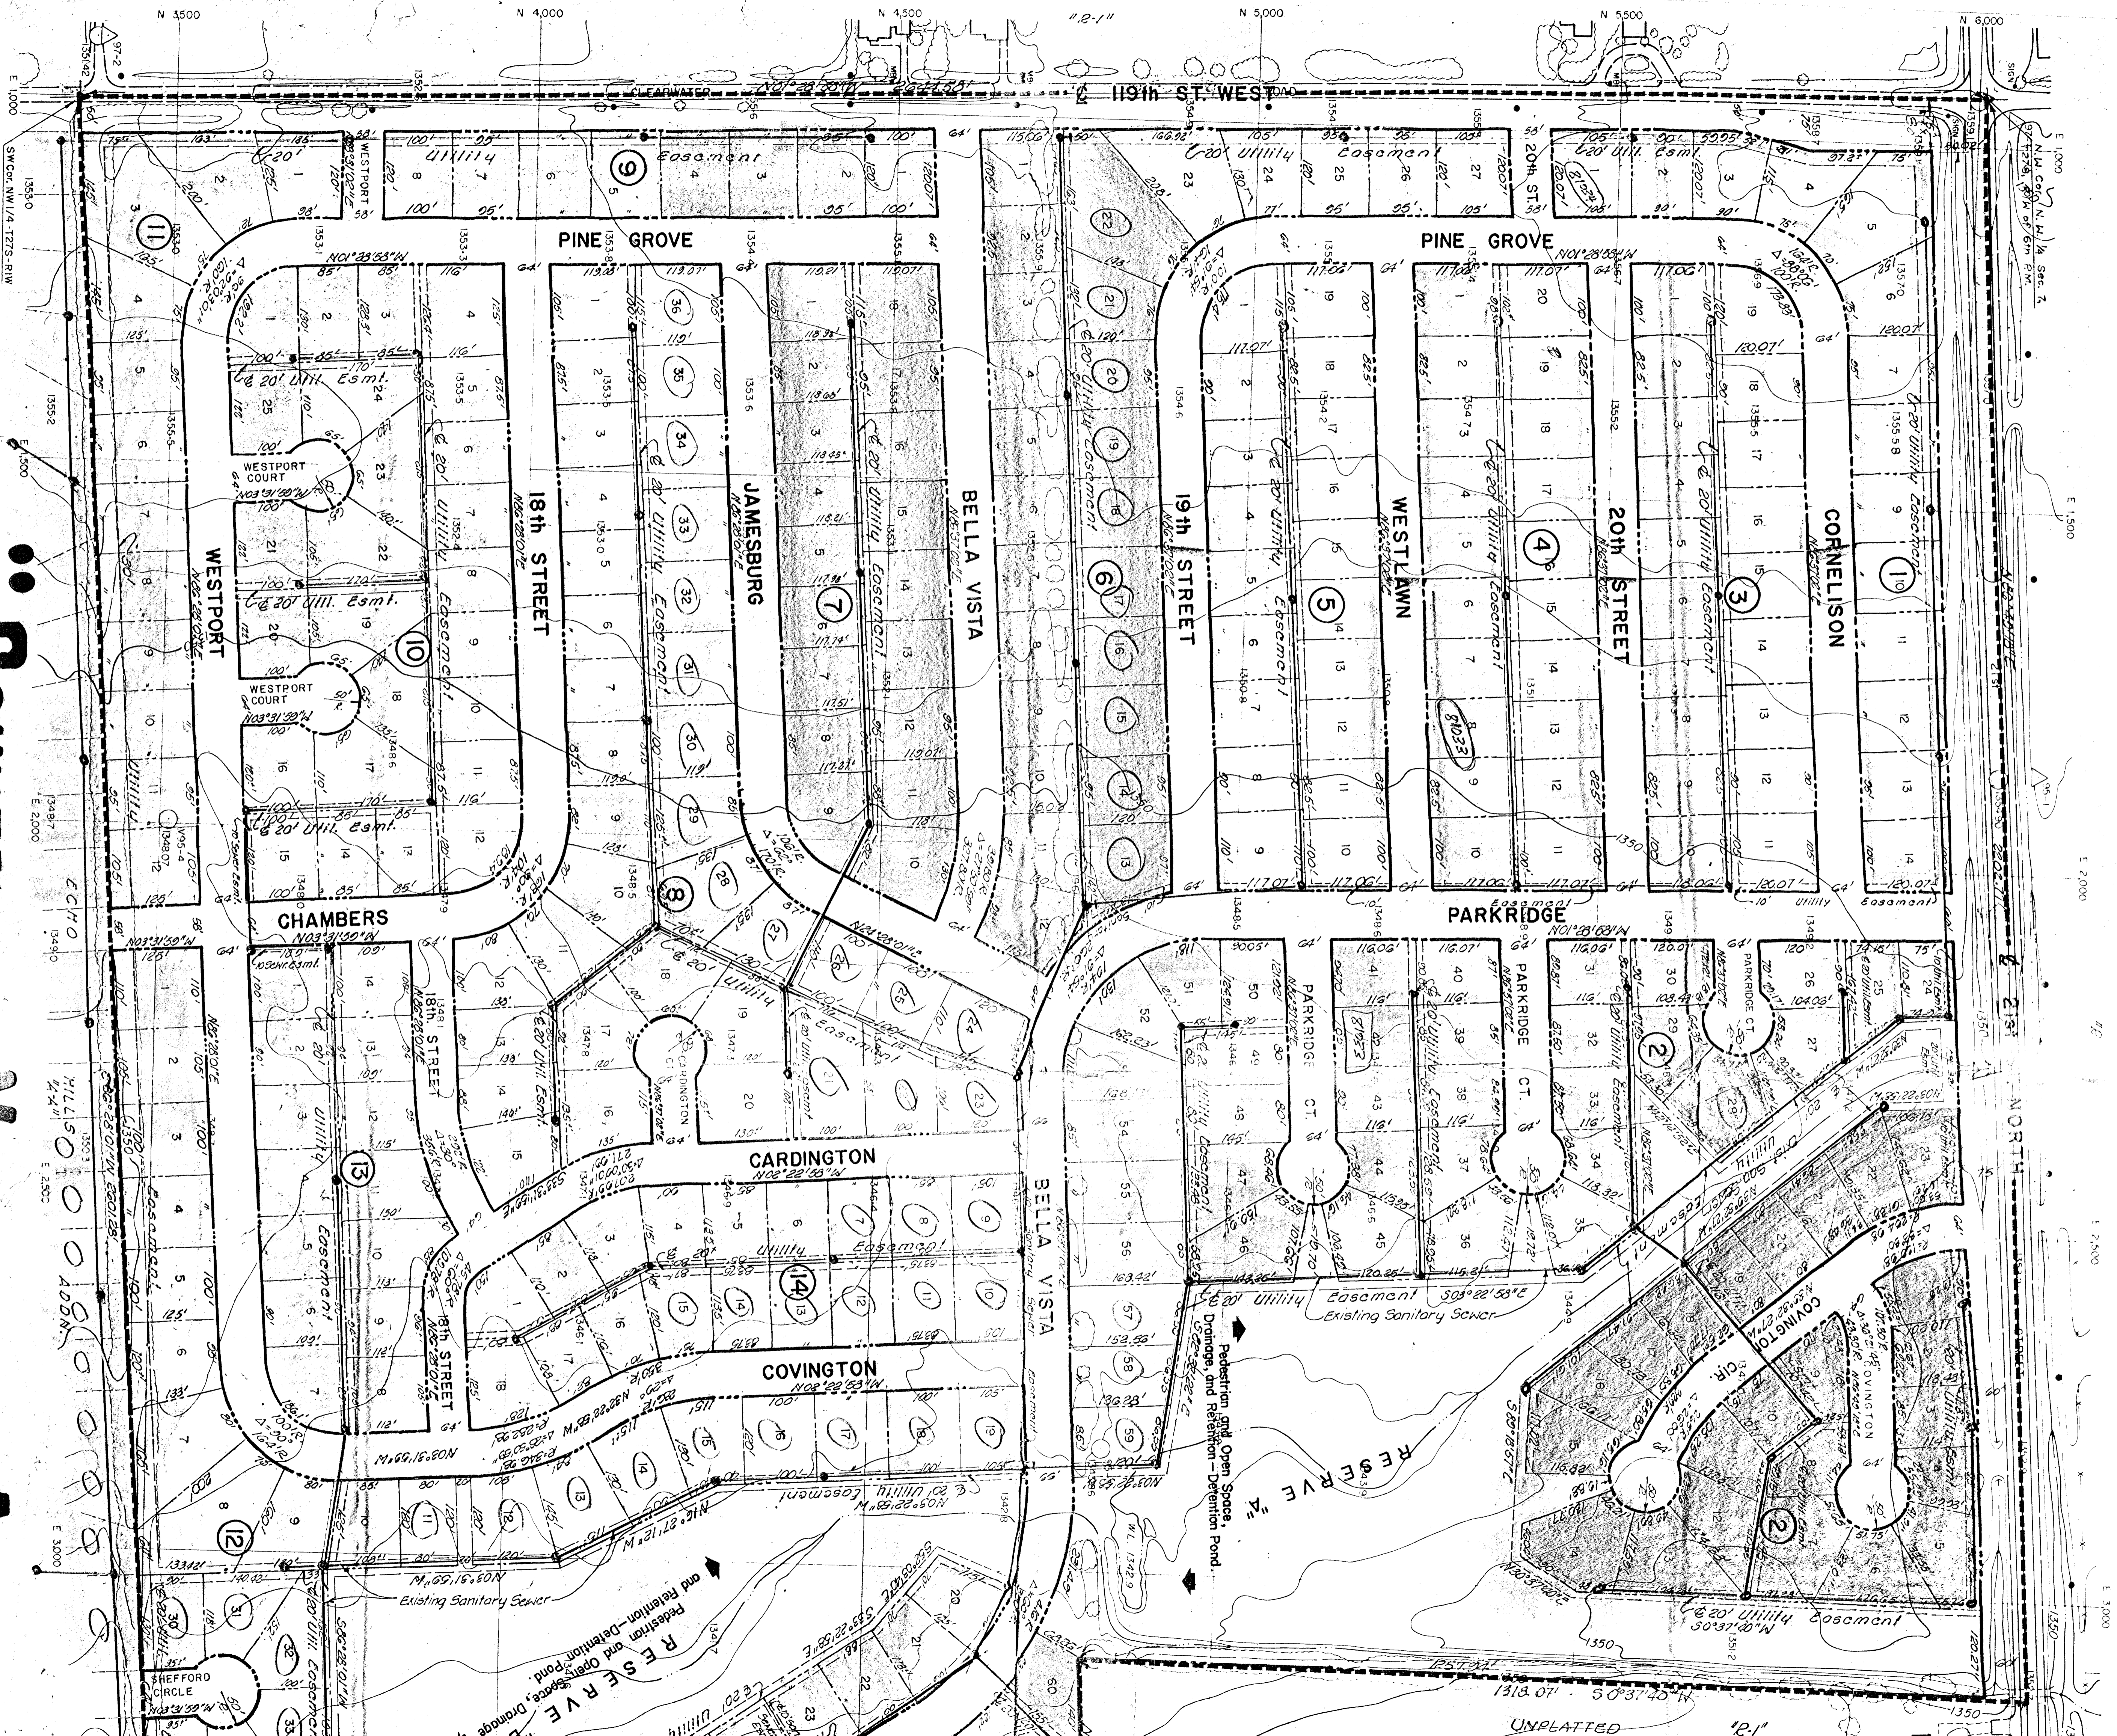

SCALE 1" = 100'

CONCISE INTERVAL 2'

PHOTOGRAPHY DATE SEP 9, 1979