
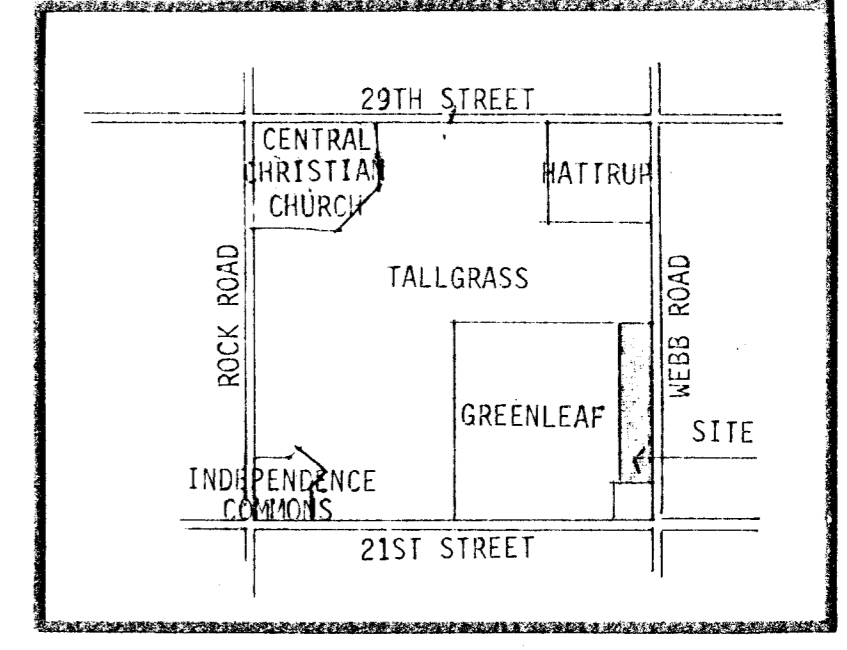


21st St.

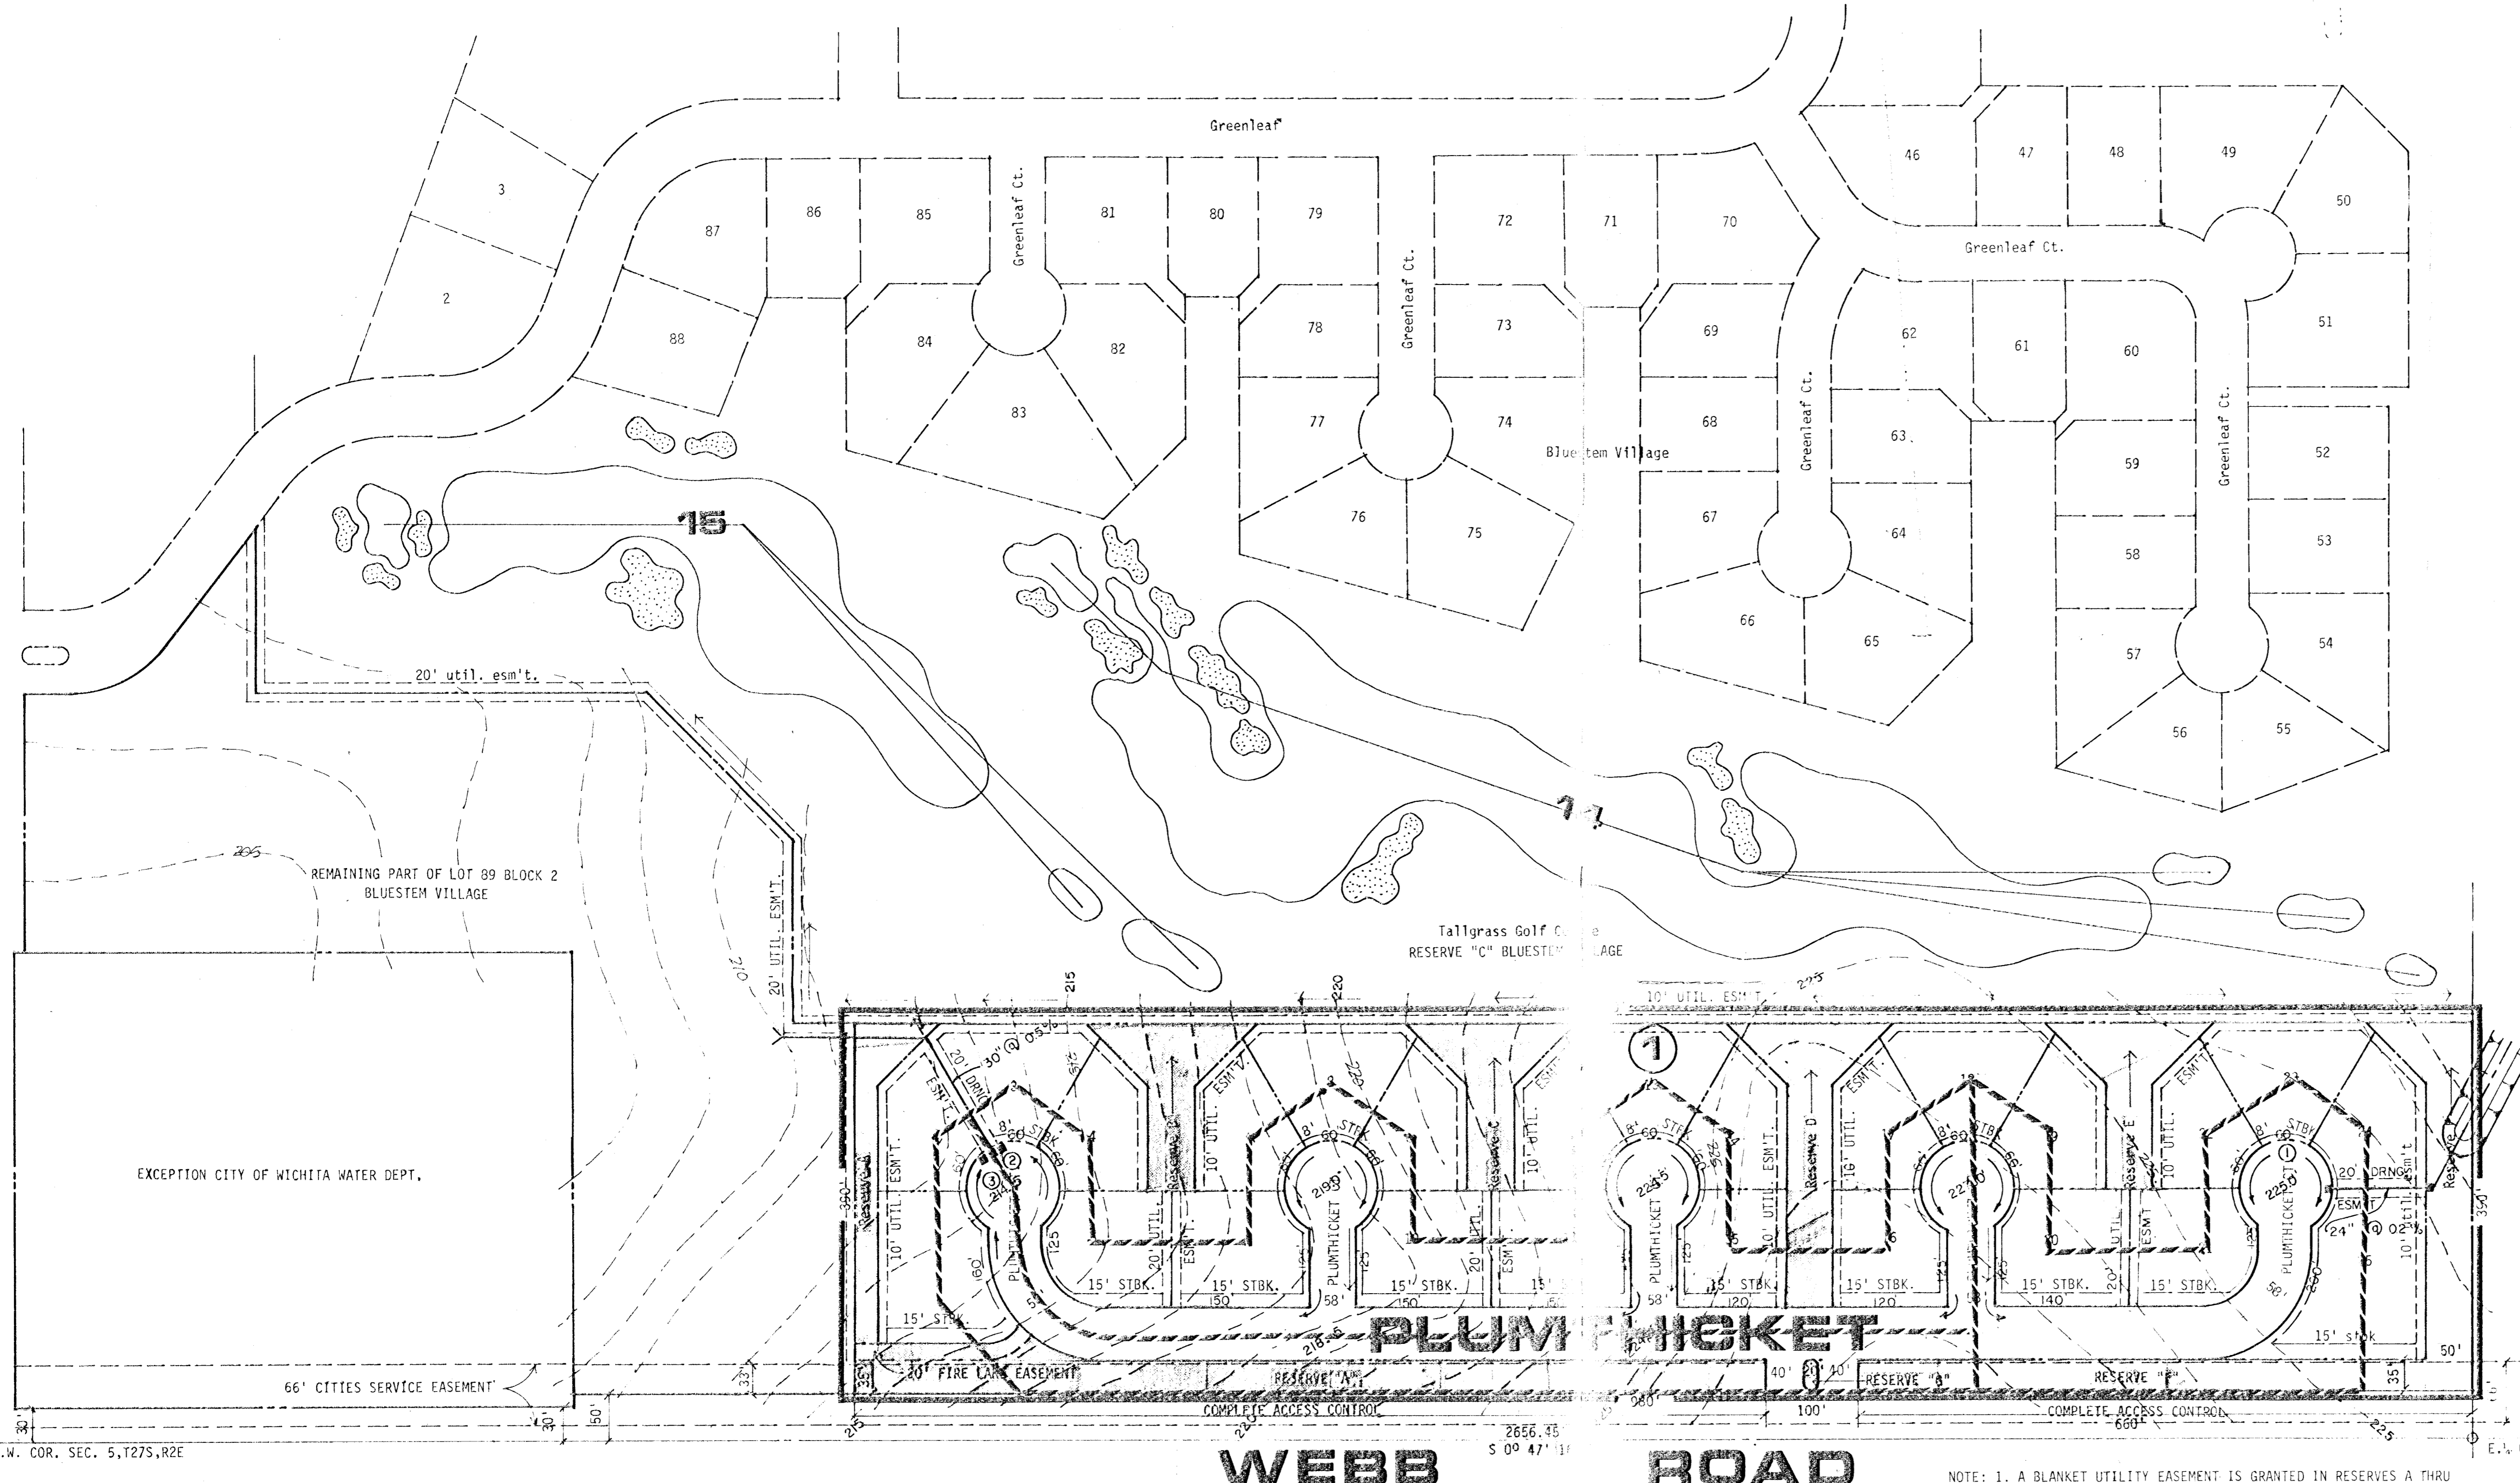


AREA MAP

- NOTE: 1. A BLANKET UTILITY EASEMENT IS GRANTED IN RESERVES A THRU F IN ADDITION TO THE 10' ESM'T. ILLUSTRATED AT THE REAR PROPERTY LINE.
 2. RESERVE "F" AND "A" TO PERMIT CONSTRUCTION OF WALL ALONG EAST BOUNDARY OF PLUMTHICKET R.O.W.
 3. RESERVE "G" - PRIVATELY HELD TO PERMIT CONSTRUCTION OF GUARD HOUSE. NO SETBACK REQUIRED.

DRAINAGE PLAN FOR PLUMTHICKET

OWNER: TALLGRASS CO., 1900 MIDCON, WICHITA, KANSAS

DATE: APRIL 1981 100' 50' 0' 50' 100' 200' 300' 1" CONT.

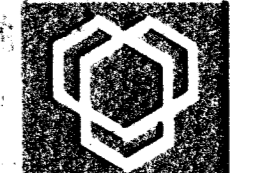

Van Doren - Hazard - Stallings
 Architects • Engineers • Planners
 Topeka Wichita Minneapolis