


3RD ST.

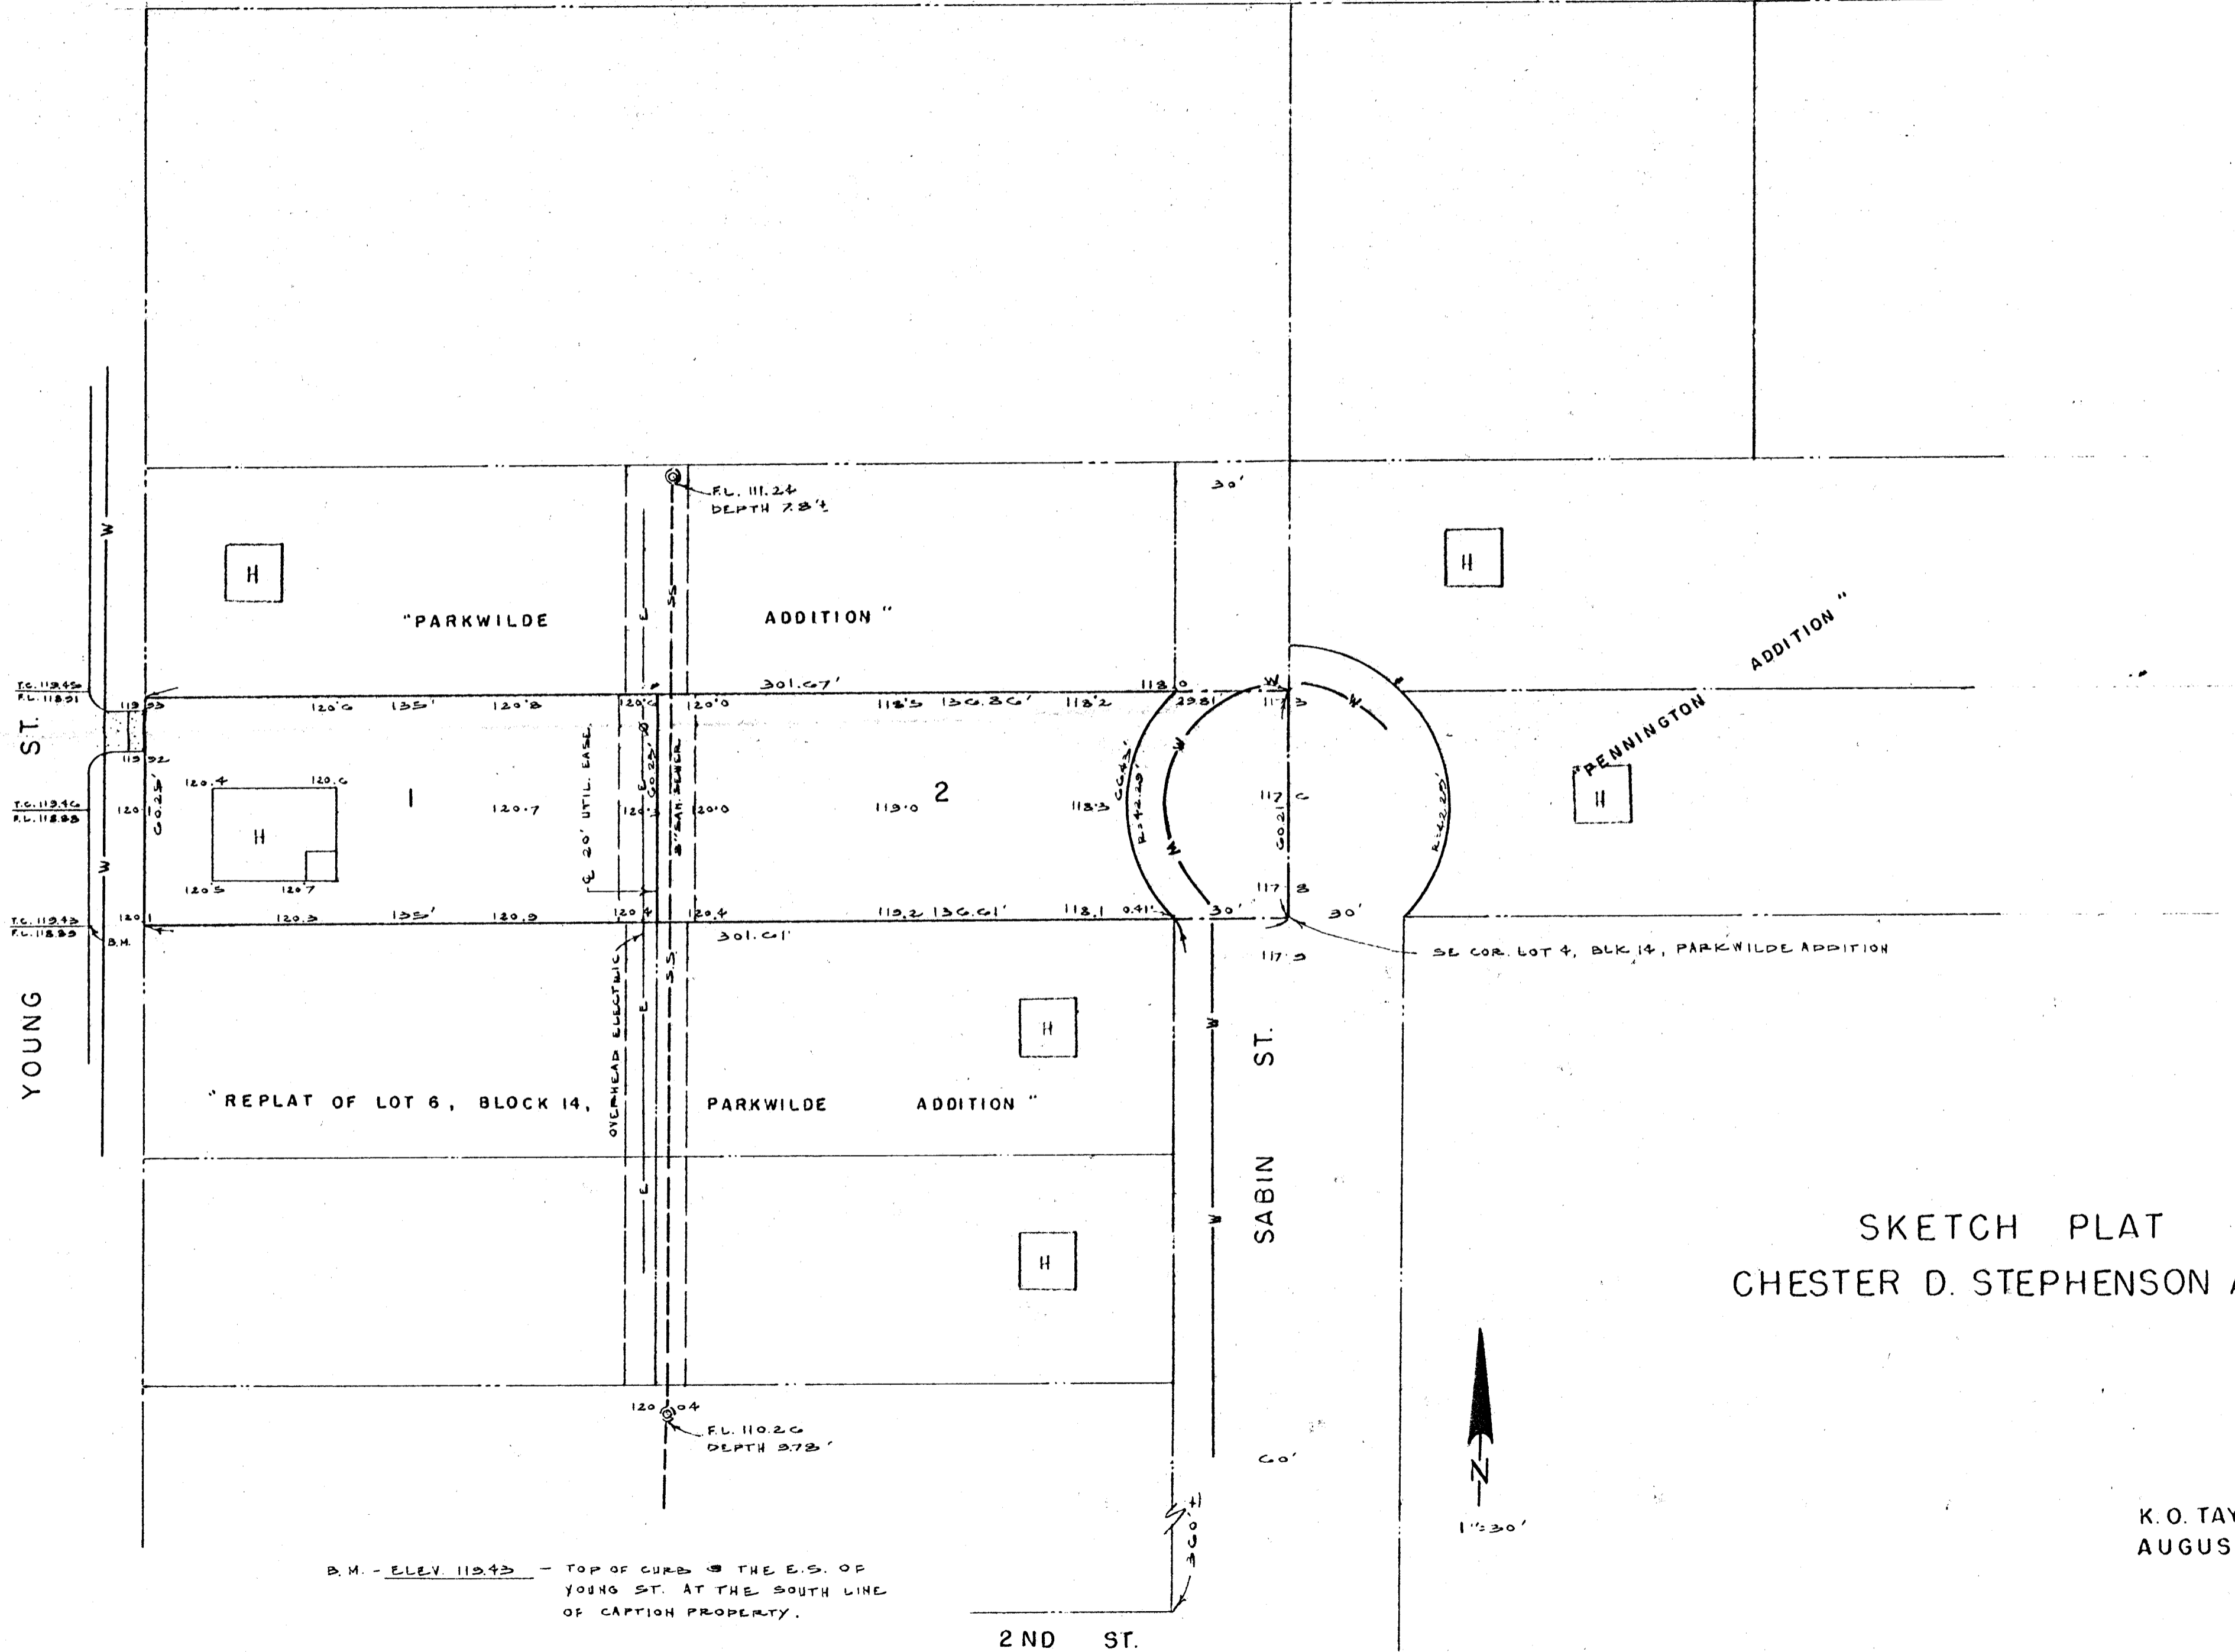

YOUNG ST.

SABIN ST.

2ND ST.

SKETCH PLAT
 CHESTER D. STEPHENSON ADDITION

K. O. TAYLOR, P.E.
 AUGUST 6, 1980

B.M. - ELEV. 115.43 - TOP OF CURB @ THE E.S. OF
 YOUNG ST. AT THE SOUTH LINE
 OF CAPTION PROPERTY.