

VICINITY MAP


FOREST LAKES 2ND ADDITION

OWNER: FOREST LAKES INC.

c/o: MARVIN SCHELLENBERG
7926 W. 21ST STREET NORTH
WICHITA, KANSAS 67205

ENGINEER:

PROFESSIONAL ENGINEERING CONSULTANTS, P.A.
303 S. TOPEKA
WICHITA, KANSAS 67202

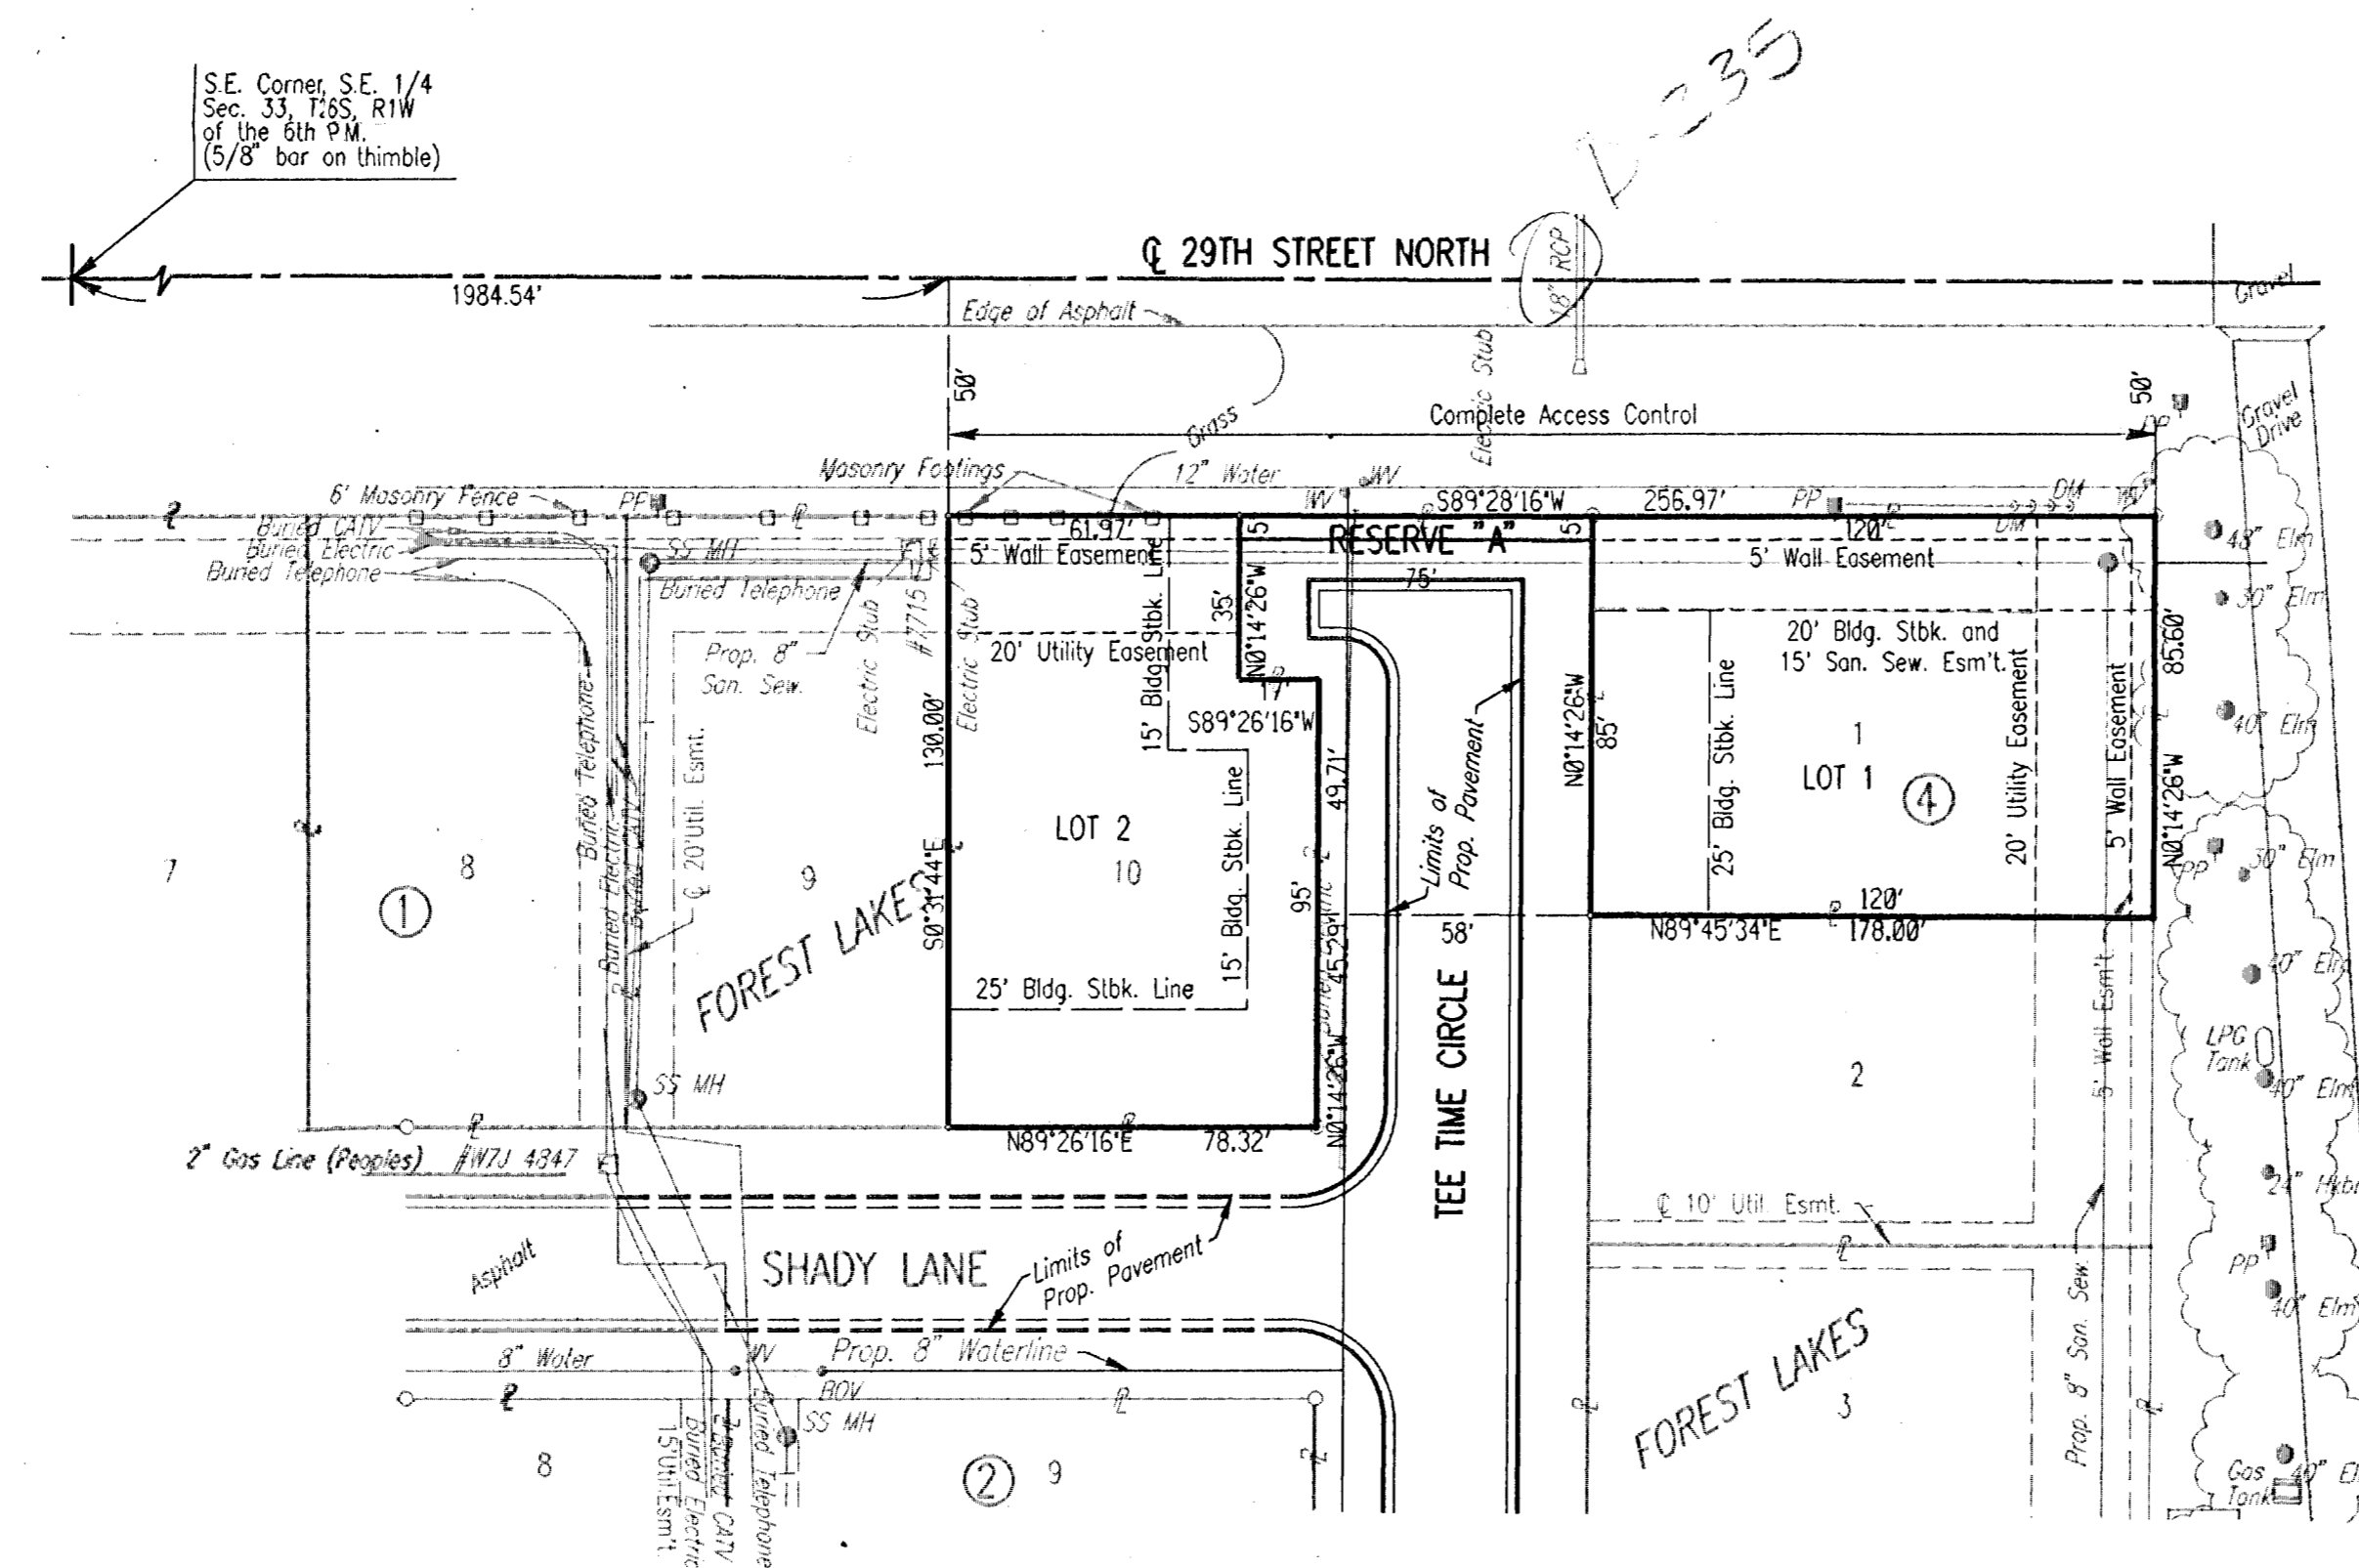

usr/lustn/dgn: 95172/areamap.dgn
date plotted: 3/17/95
deliver to: sanchez