

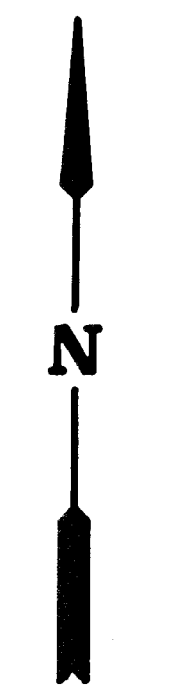


LEGEND

- = IRON SET
- = POWER POLE
- X = FENCE

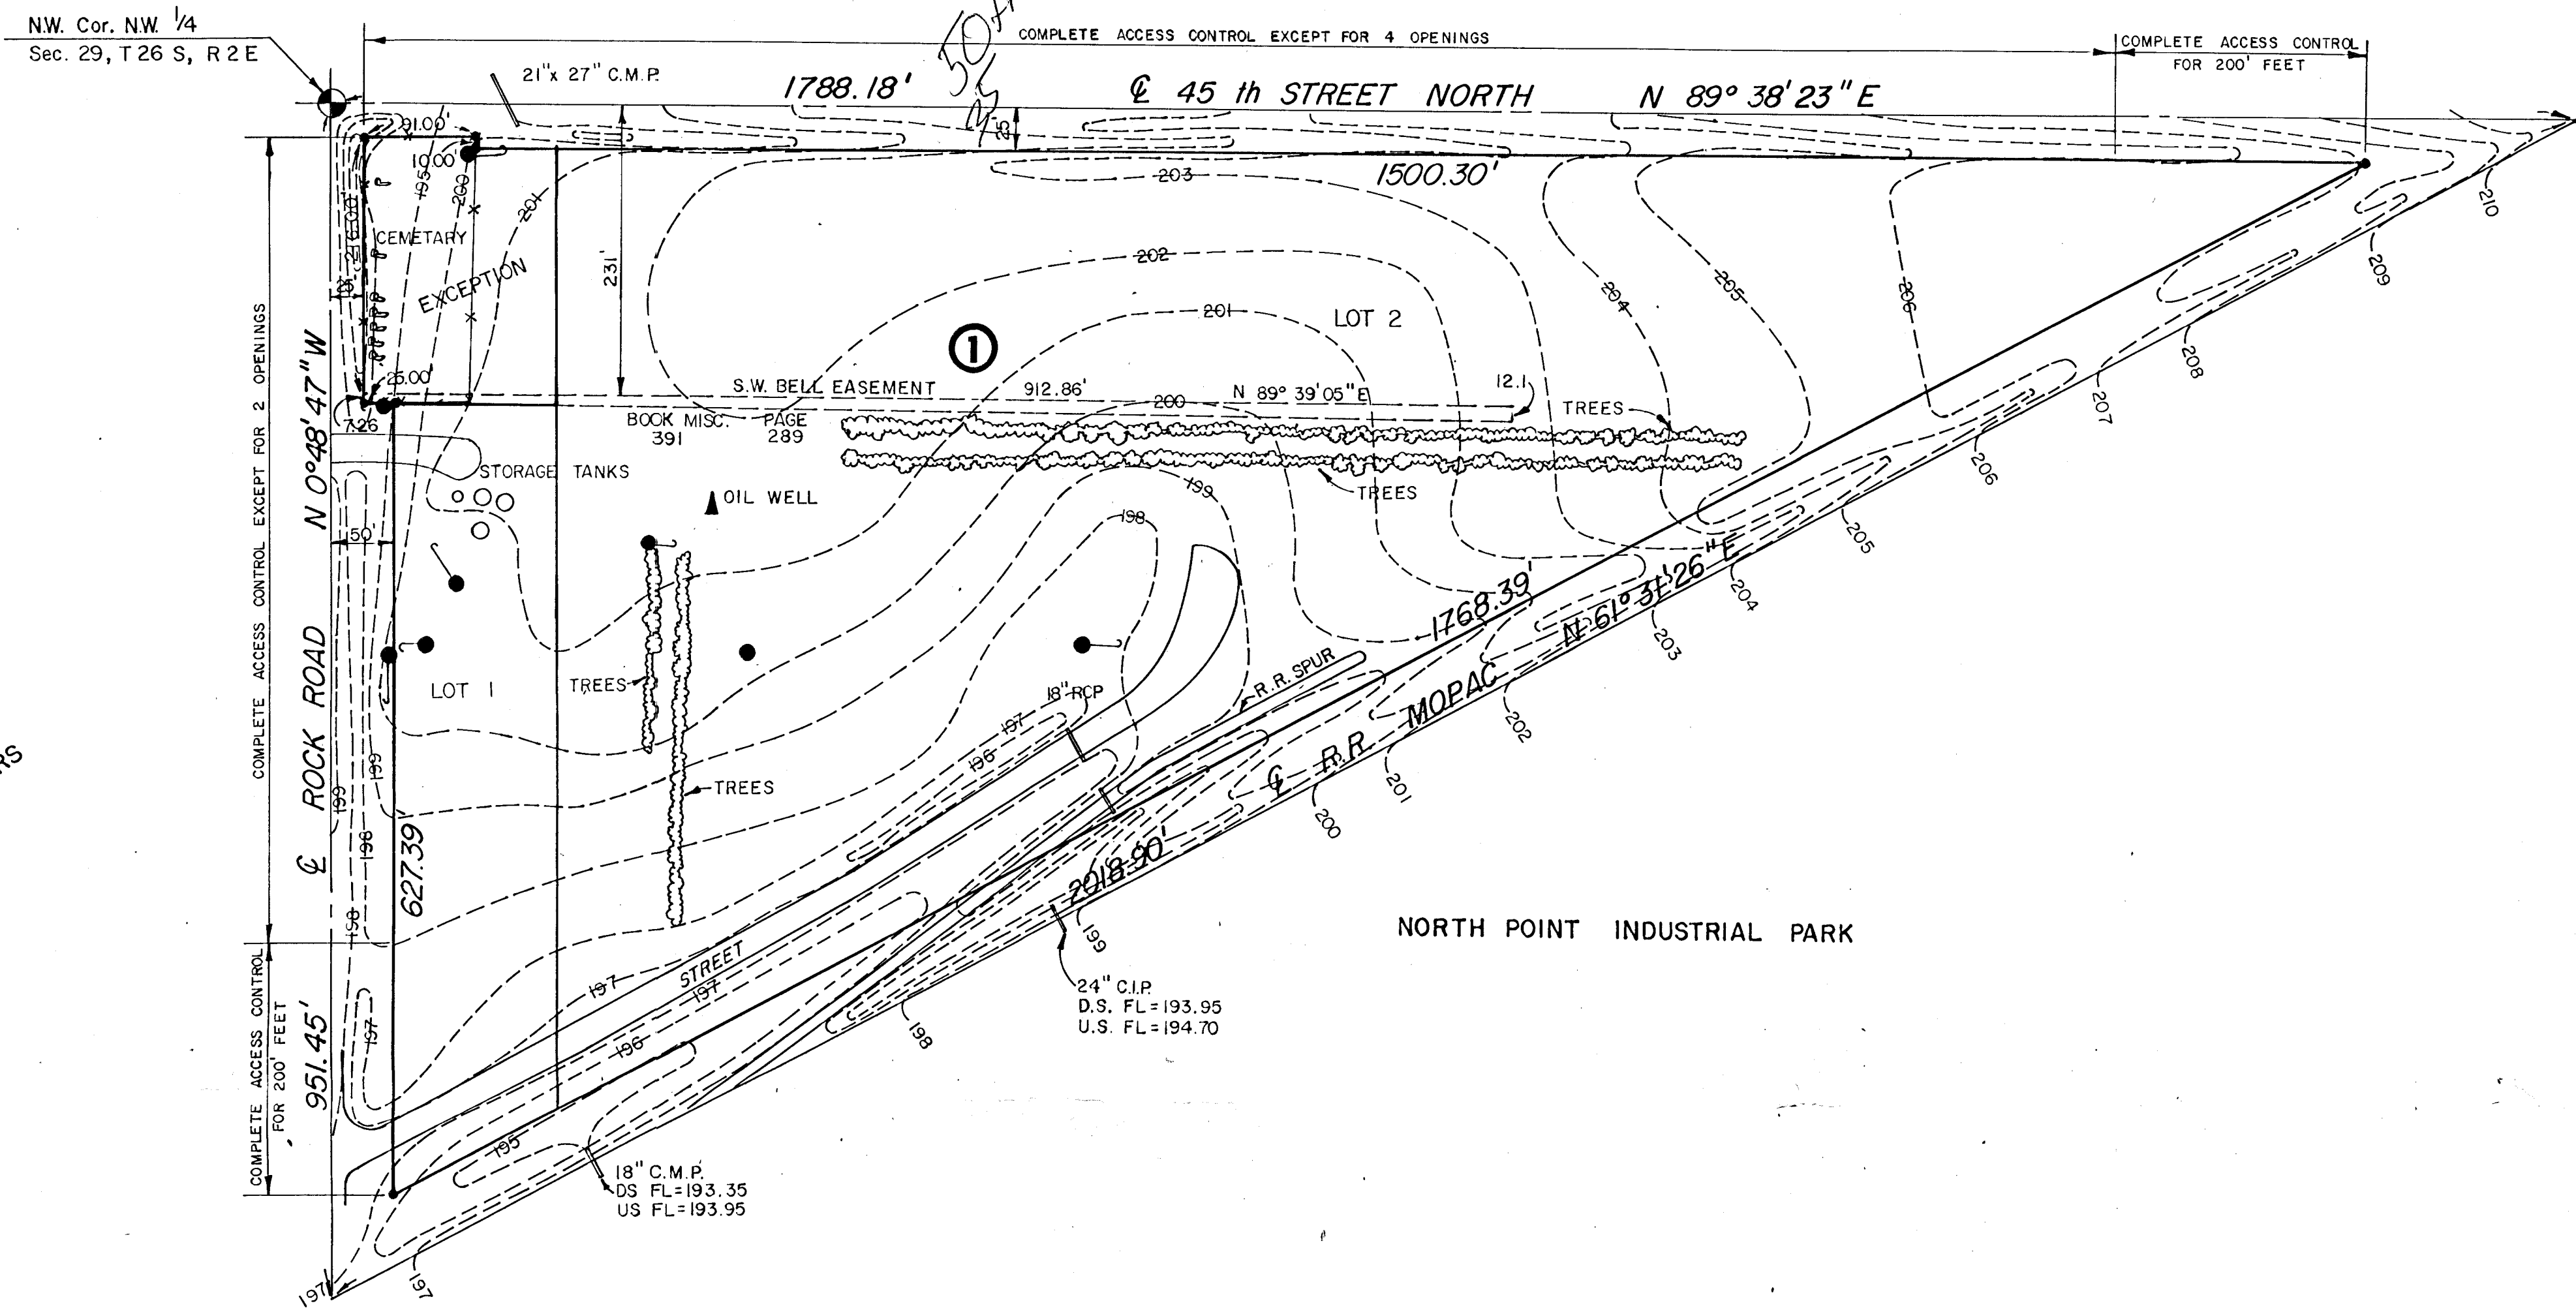

SCALE: 1" = 100'

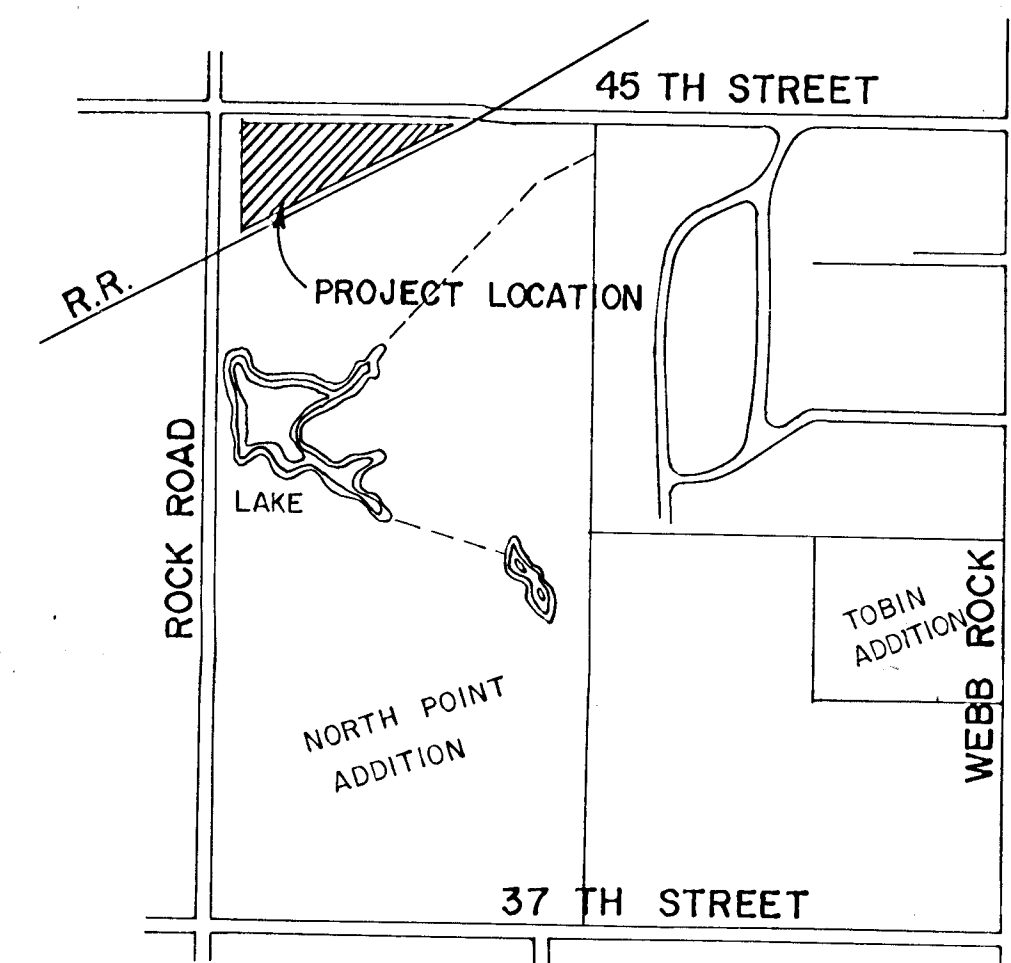

LOCATION MAP

PRELIMINARY PLAT OF 45 ROCK ROAD INDUSTRIAL PARK

AN ADDITION TO WICHITA, SEDGWICK COUNTY, KANSAS

DECEMBER, 1983



RITCHIE CORPORATION
PRELIMINARY PLAT

Design	M.D.H.
Drawn by	K.D.O.
Checked by	K.H.B.
Date	
Job no.	

MID-KANSAS ENGINEERING CONSULTANTS PA
240 NORTH ROCK ROAD
SUITE 130
WICHITA, KANSAS 67206

Sheet
of

682-6561