



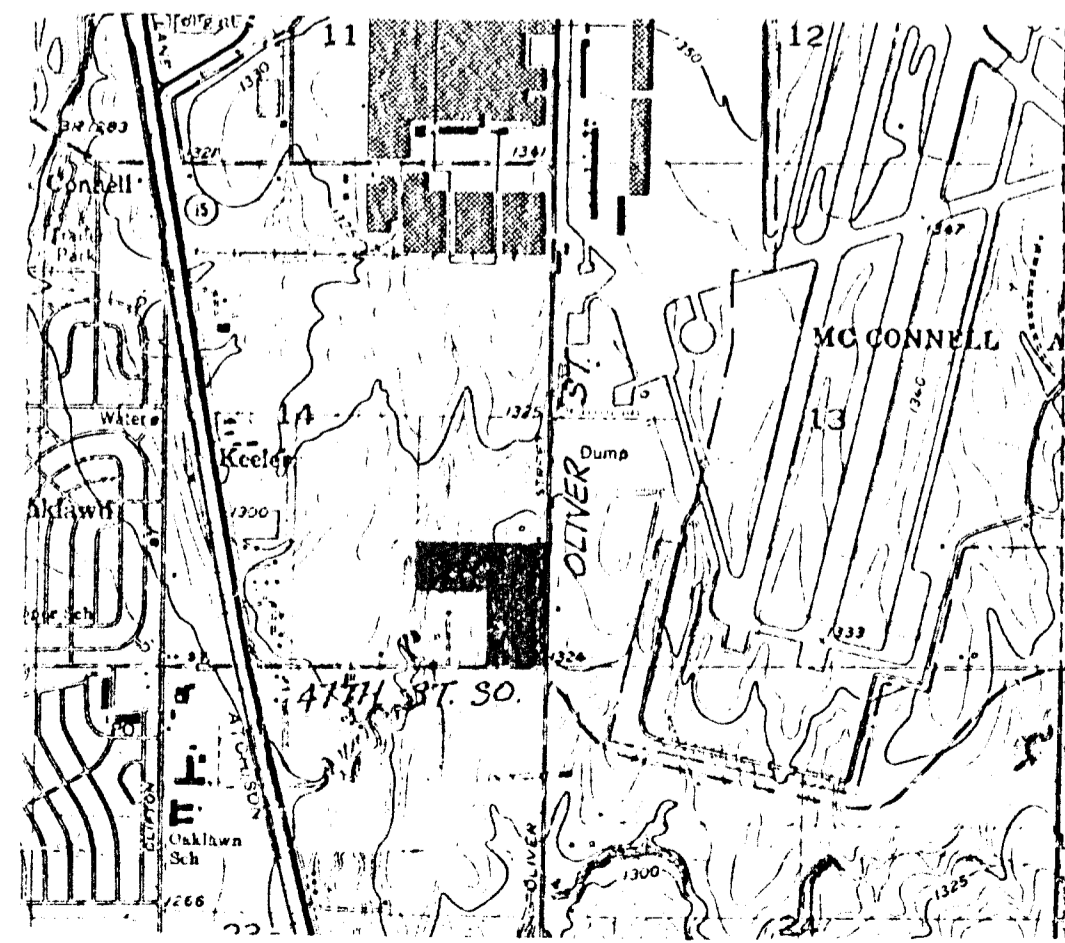

BENCH MARK: (COUNTY)
RR SPIKE IN H.L.P. 57'
SE. OF S.W. COR. SEC. 13
AT 47TH ST. SO. E. OLIVER
ELEV. = 1323.66 M.S.L.

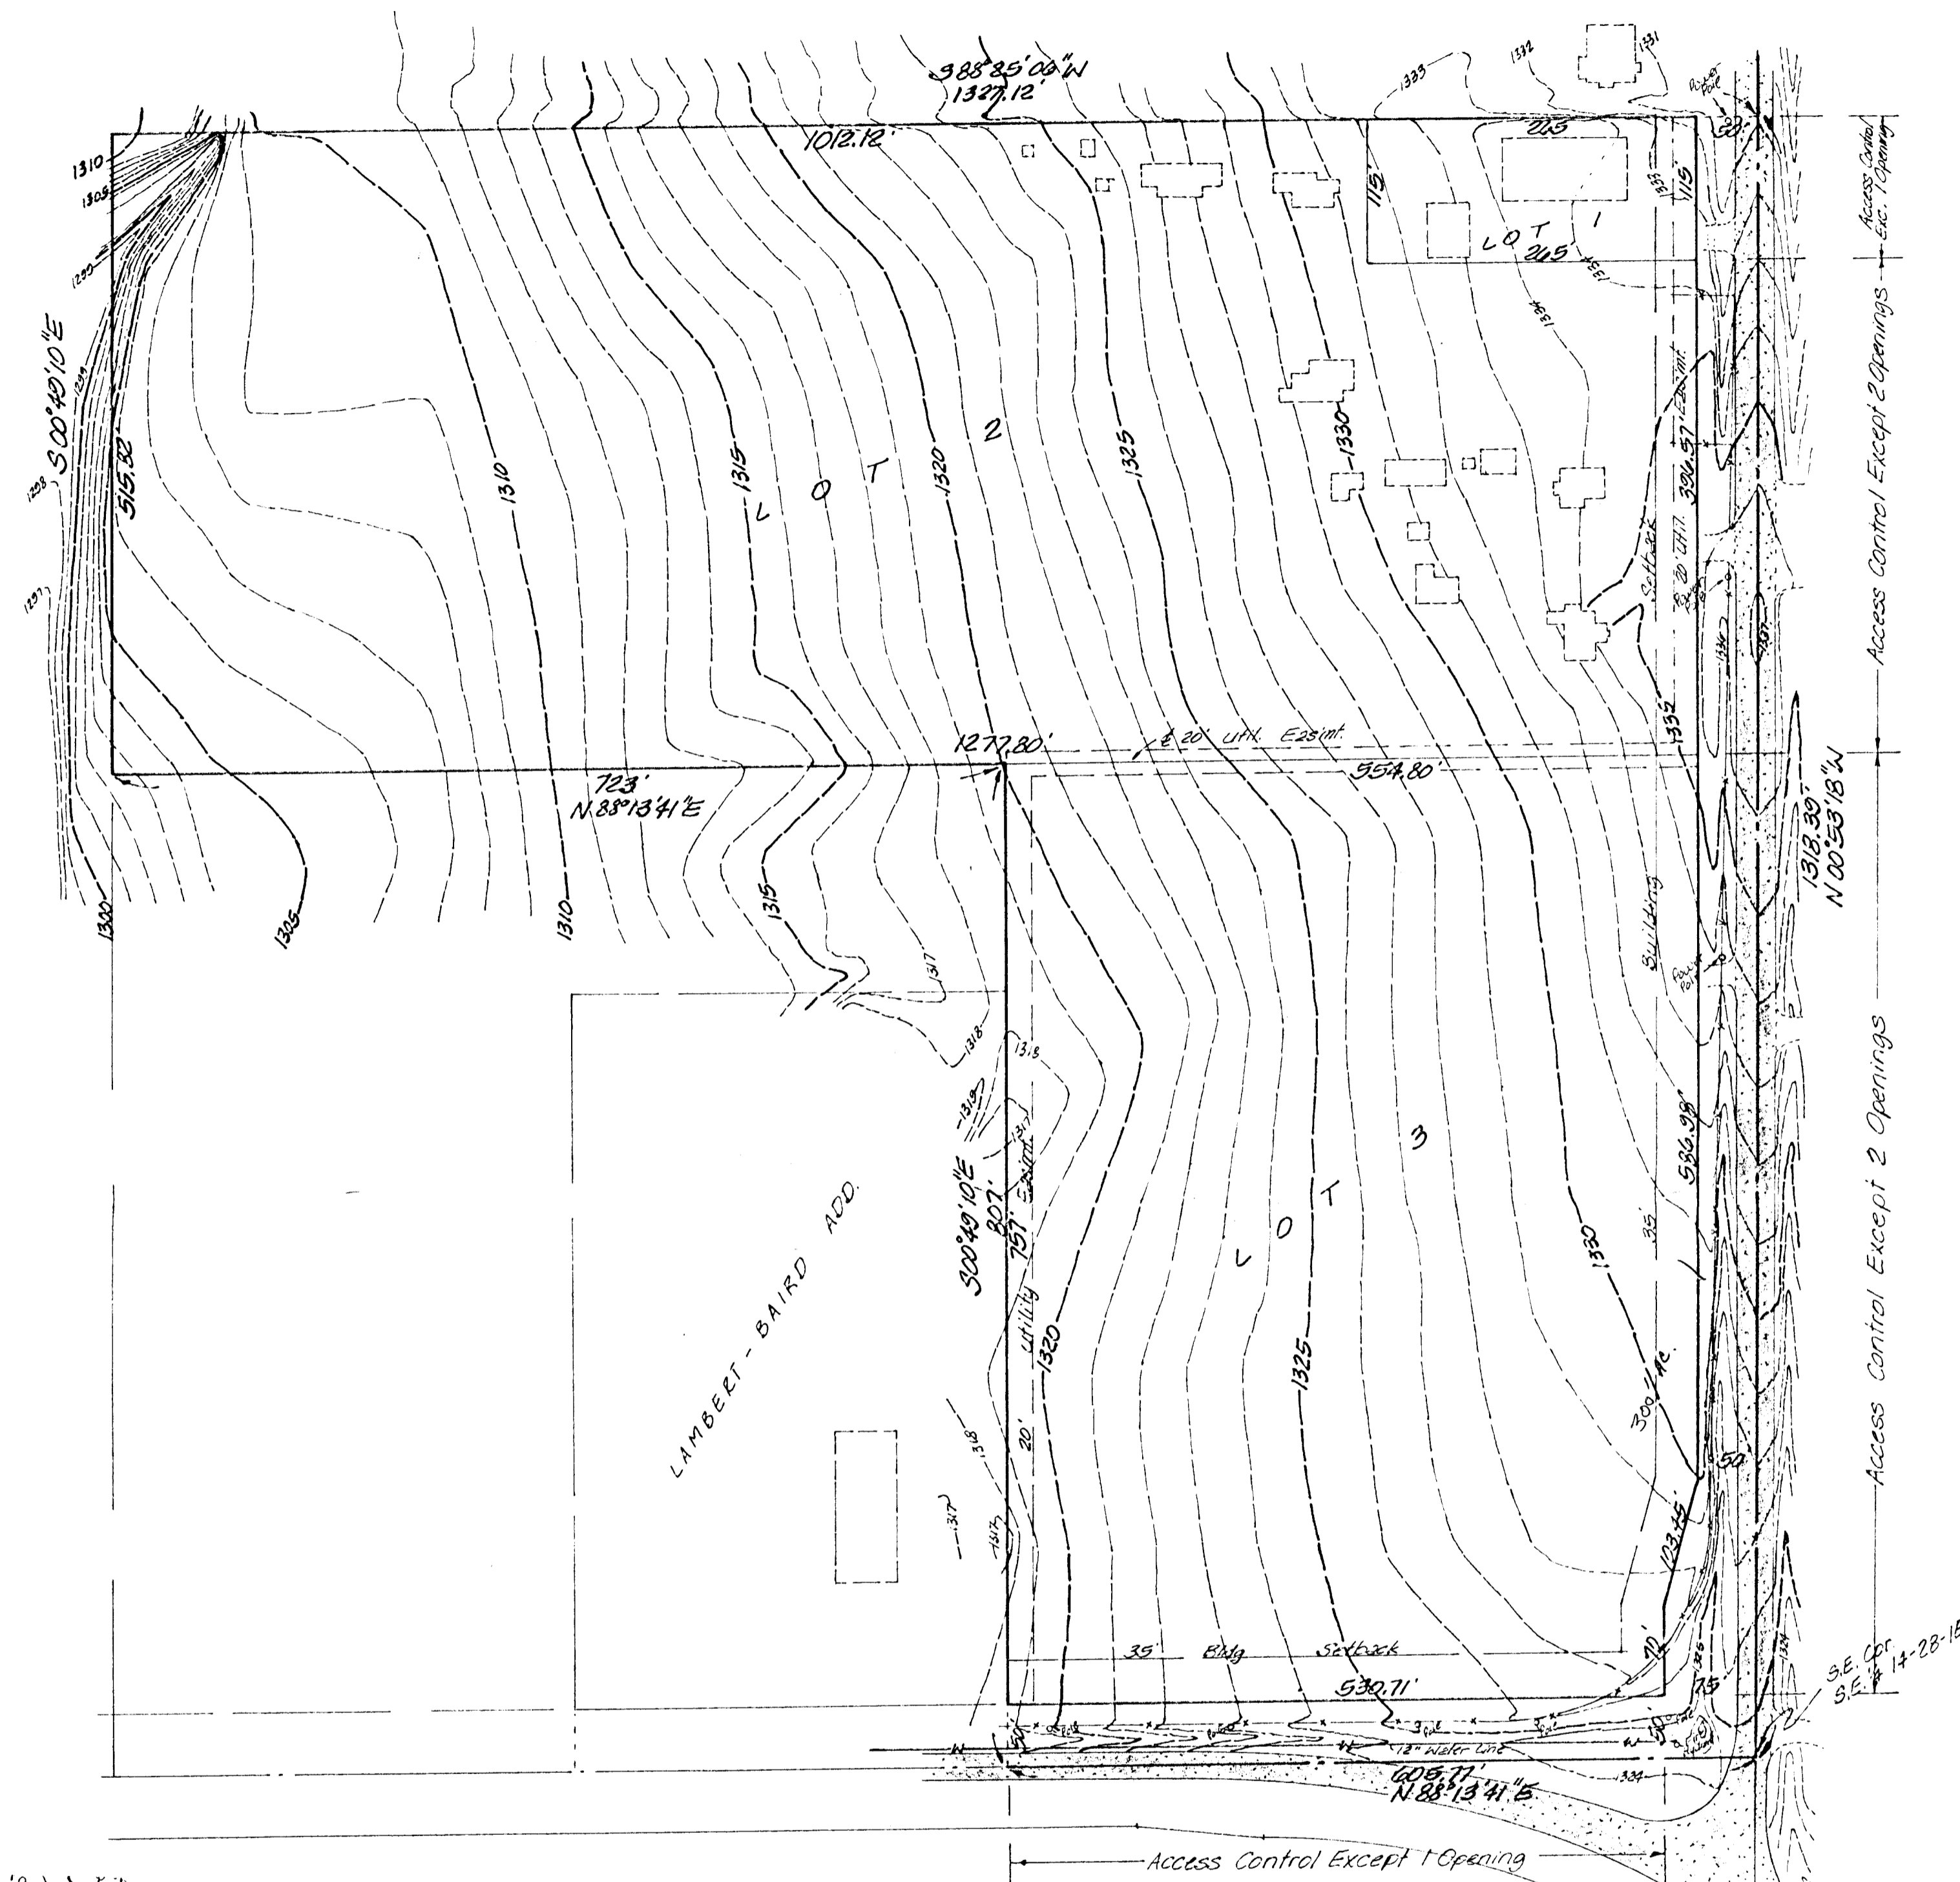

PRELIMINARY PLAT
47TH STREET DEVELOPMENT ADDITION

A TRACT IN THE S.E. 4 OF SEC. 14, TWP 28-S, R-1-E
OF THE 6TH P.M., SEDGWICK COUNTY, KANSAS

CONTRACT PURCHASER:
VERNON JACOBS