


COUNTRY PLACE ESTATES

WICHITA, SEDGWICK COUNTY, KANSAS

Block 1
Lots Min. Pao (City Data)

20	175
21	176
22	177
23	177
24	178
25	178
26	179

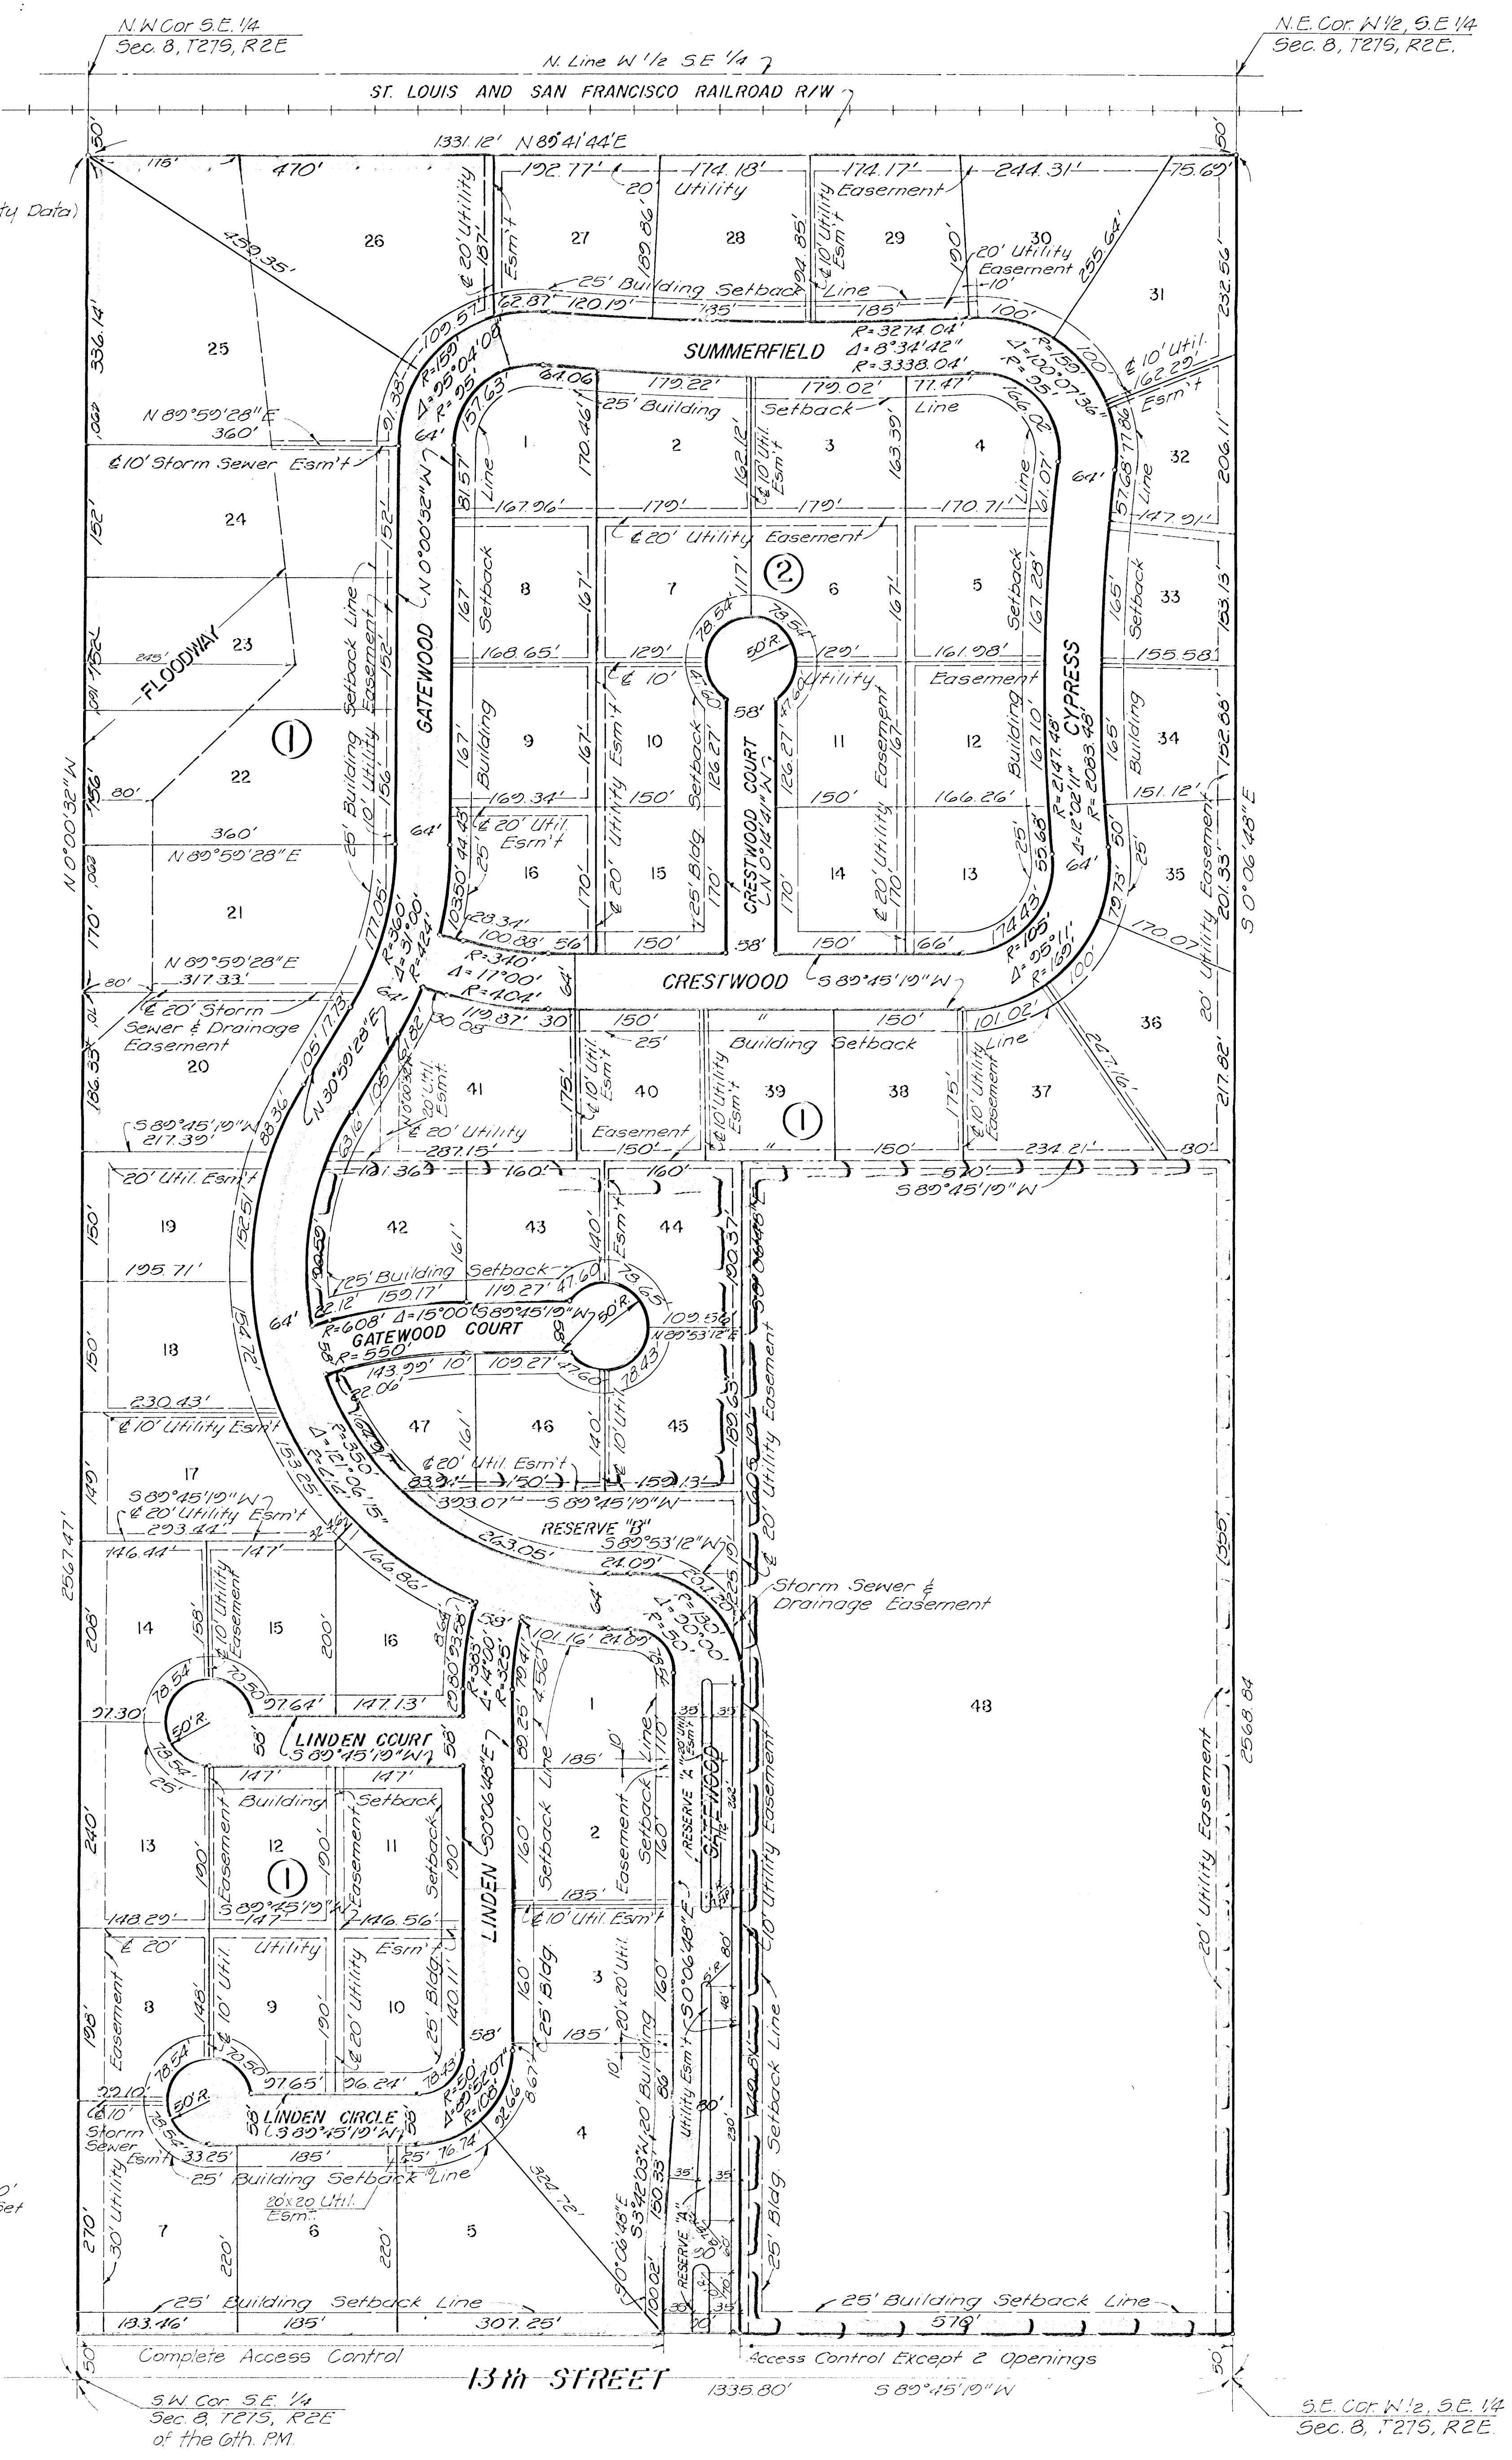

Scale: 1" = 100'
• = Irons Set