


COUNTRY PLACE ESTATES

WICHITA, SEDGWICK COUNTY, KANSAS

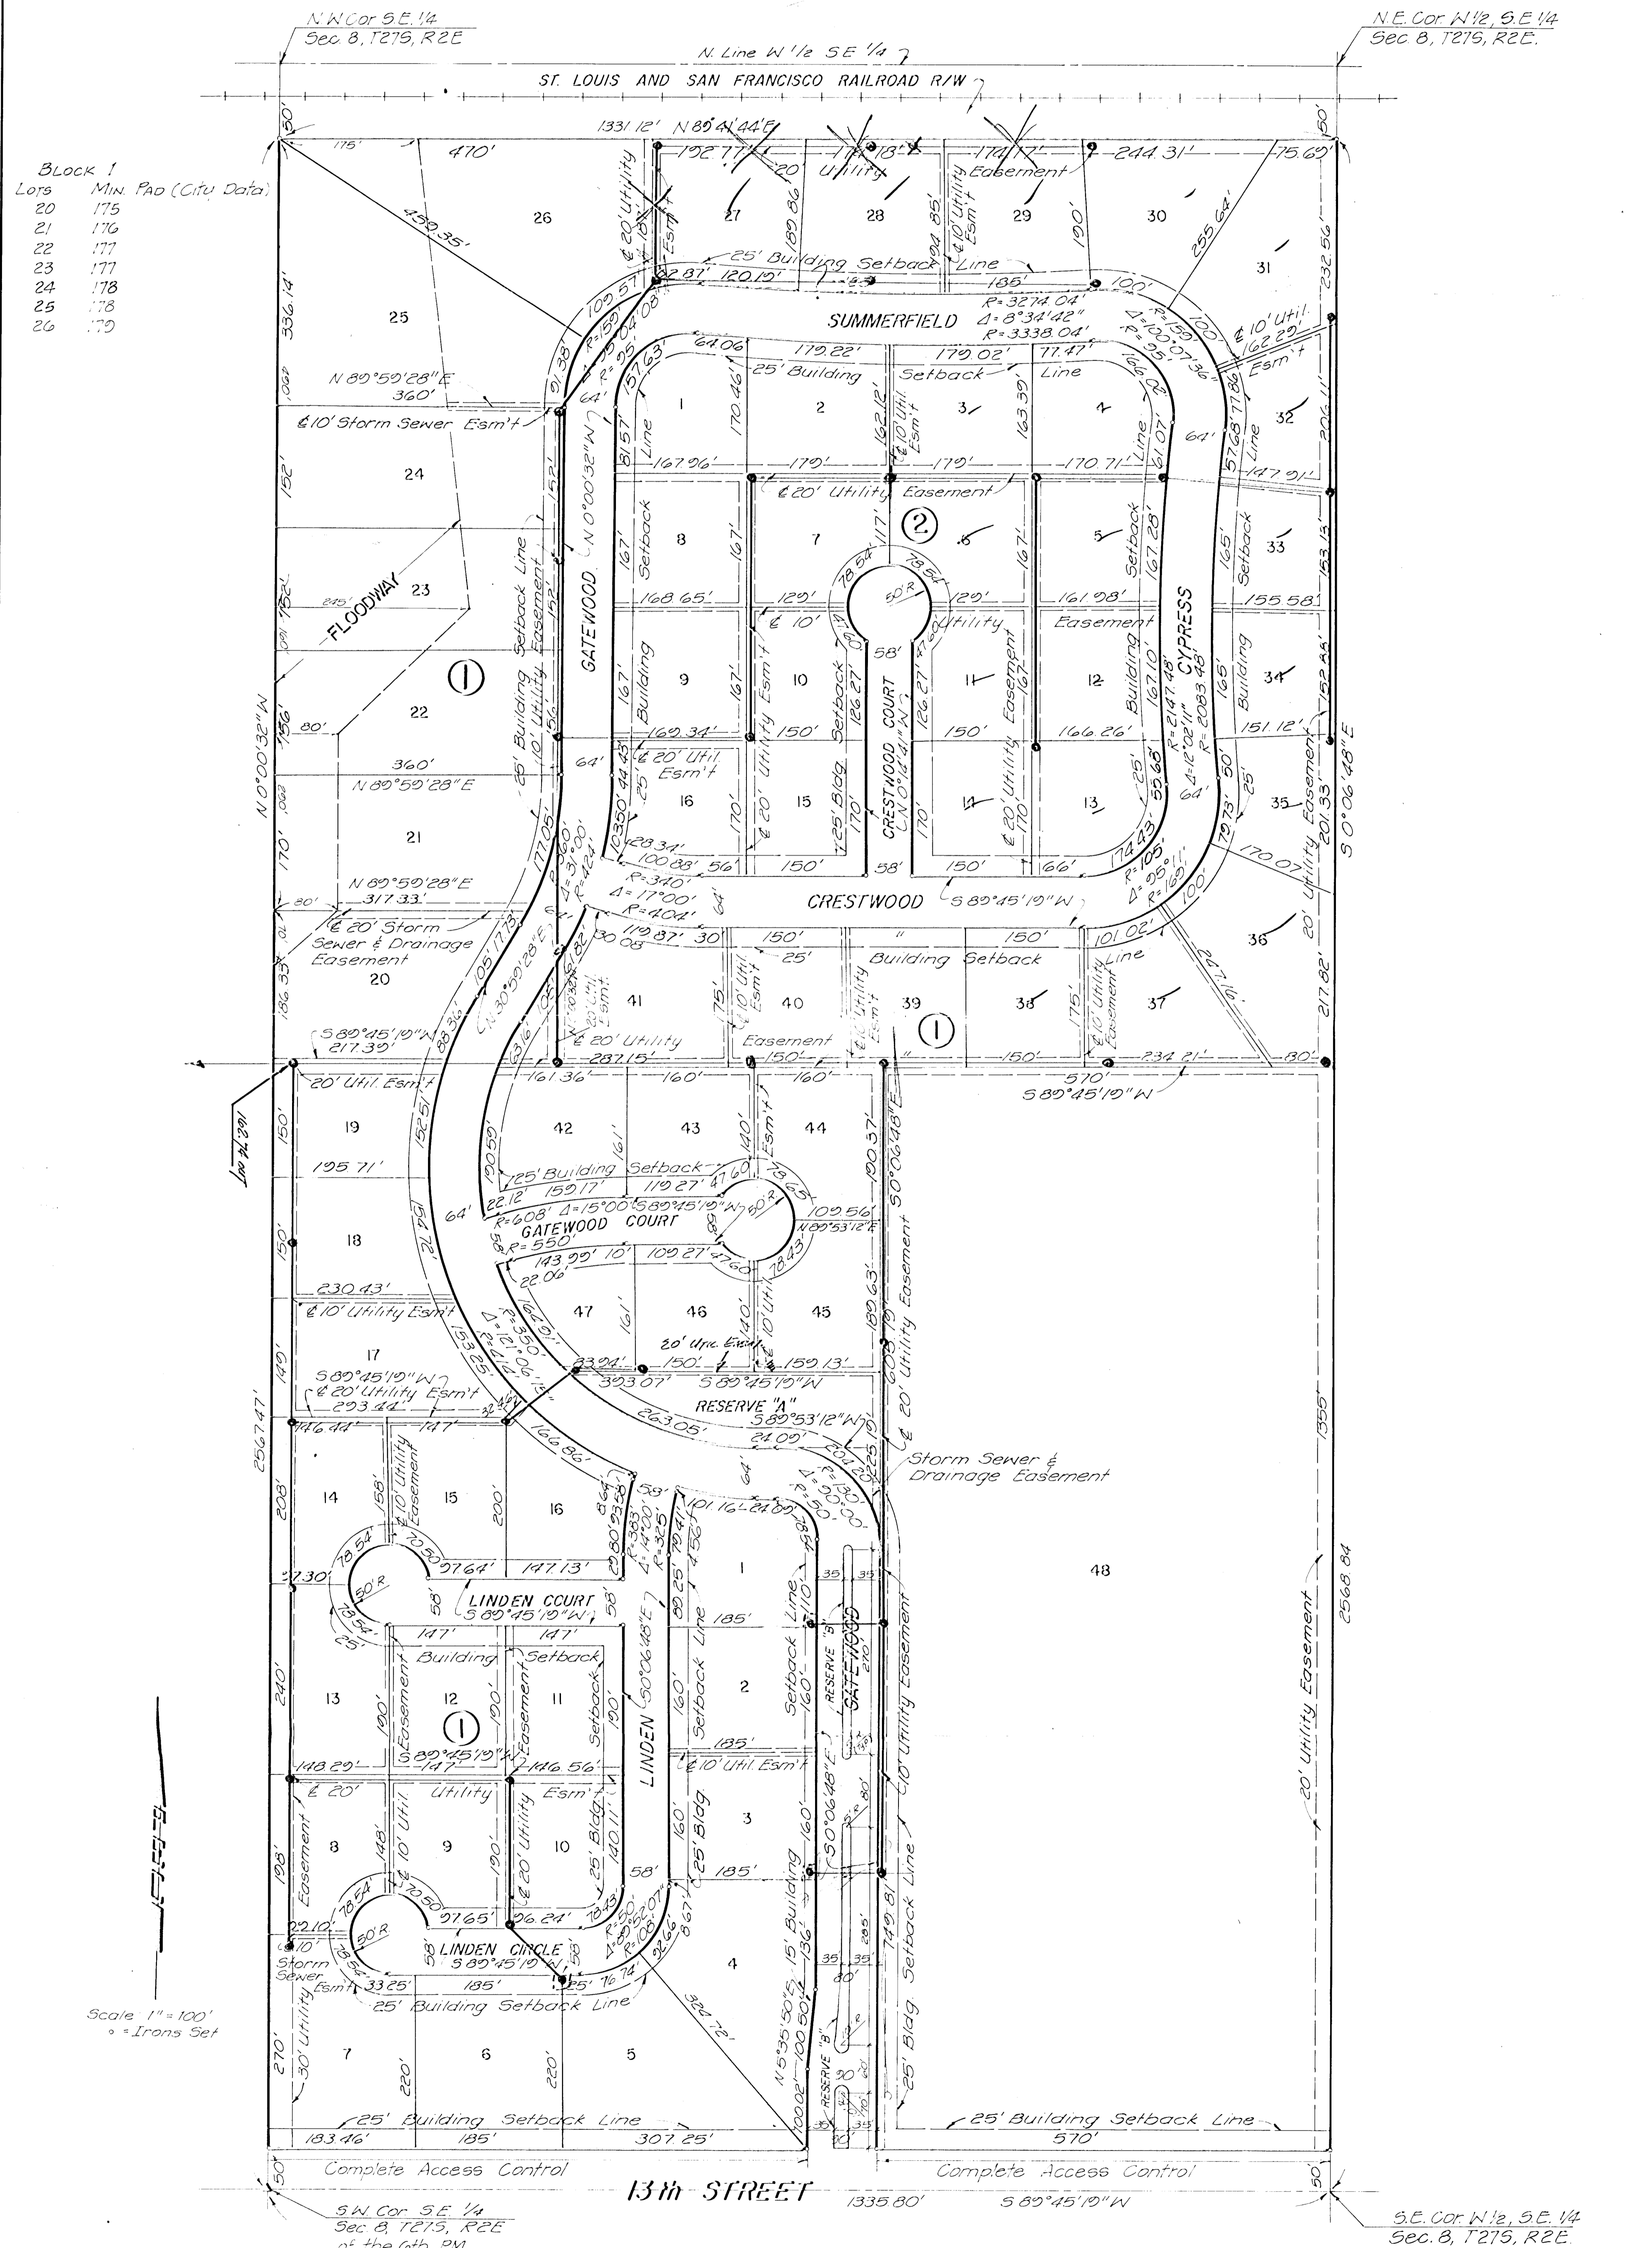

Block 1
Lots Min. Pad (City Data)

20	175
21	176
22	177
23	178
24	178
25	178
26	179

Scale 1" = 100'
• = Irons Set

SANITARY SEWER PLAN