


HIGHLAND

RICHFIELD

ACRES



Total Number of Lots = 37
Min. Lot Area = 25,000 S.F.

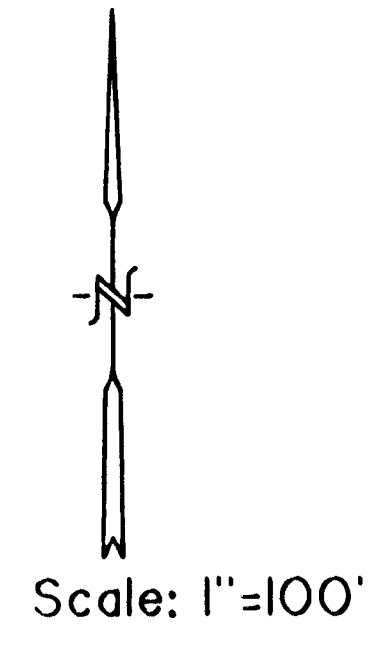

NOTES:

- 1. BM# 1: RR SPIKE IN PP. ELEV.= 1348.73
BM# 2: RR SPIKE IN PP. ELEV.= 1354.07
- 2. LOCATION OF UNDERGROUND UTILITIES
TAKEN FROM UTILITY CO. RECORDS.

COUNTRY LAKES ESTATES FIRST ADDITION TO SEDGWICK COUNTY, KANSAS

OWNER & SUBDIVIDER :

SMITH & CO., INC.
P.O. BOX 780595
WICHITA, KANSAS 67278

TOPOGRAPHIC SURVEY DONE ON NOV. 21, 1988

PRELIMINARY PLAT

BABAR M. KHAN, P.E., L.S.
MUNICIPAL ENGINEERS
 Civil Engineers & Land Surveyors
 254 Laura, Suite 201
 Wichita, Kansas 67211

SCALE: 1"=100'	APPROVED BY:	DRAWN BY B.K.
DATE: 4-25-89		REVISED
SW 1/4, SE 1/4, 34-27S-2E		DRAWING NUMBER
FOR RON SMITH		1 OF 1
88-43		