


PRELIMINARY PLAT OF EAST RIDGE



SCALE: 1" = 100'

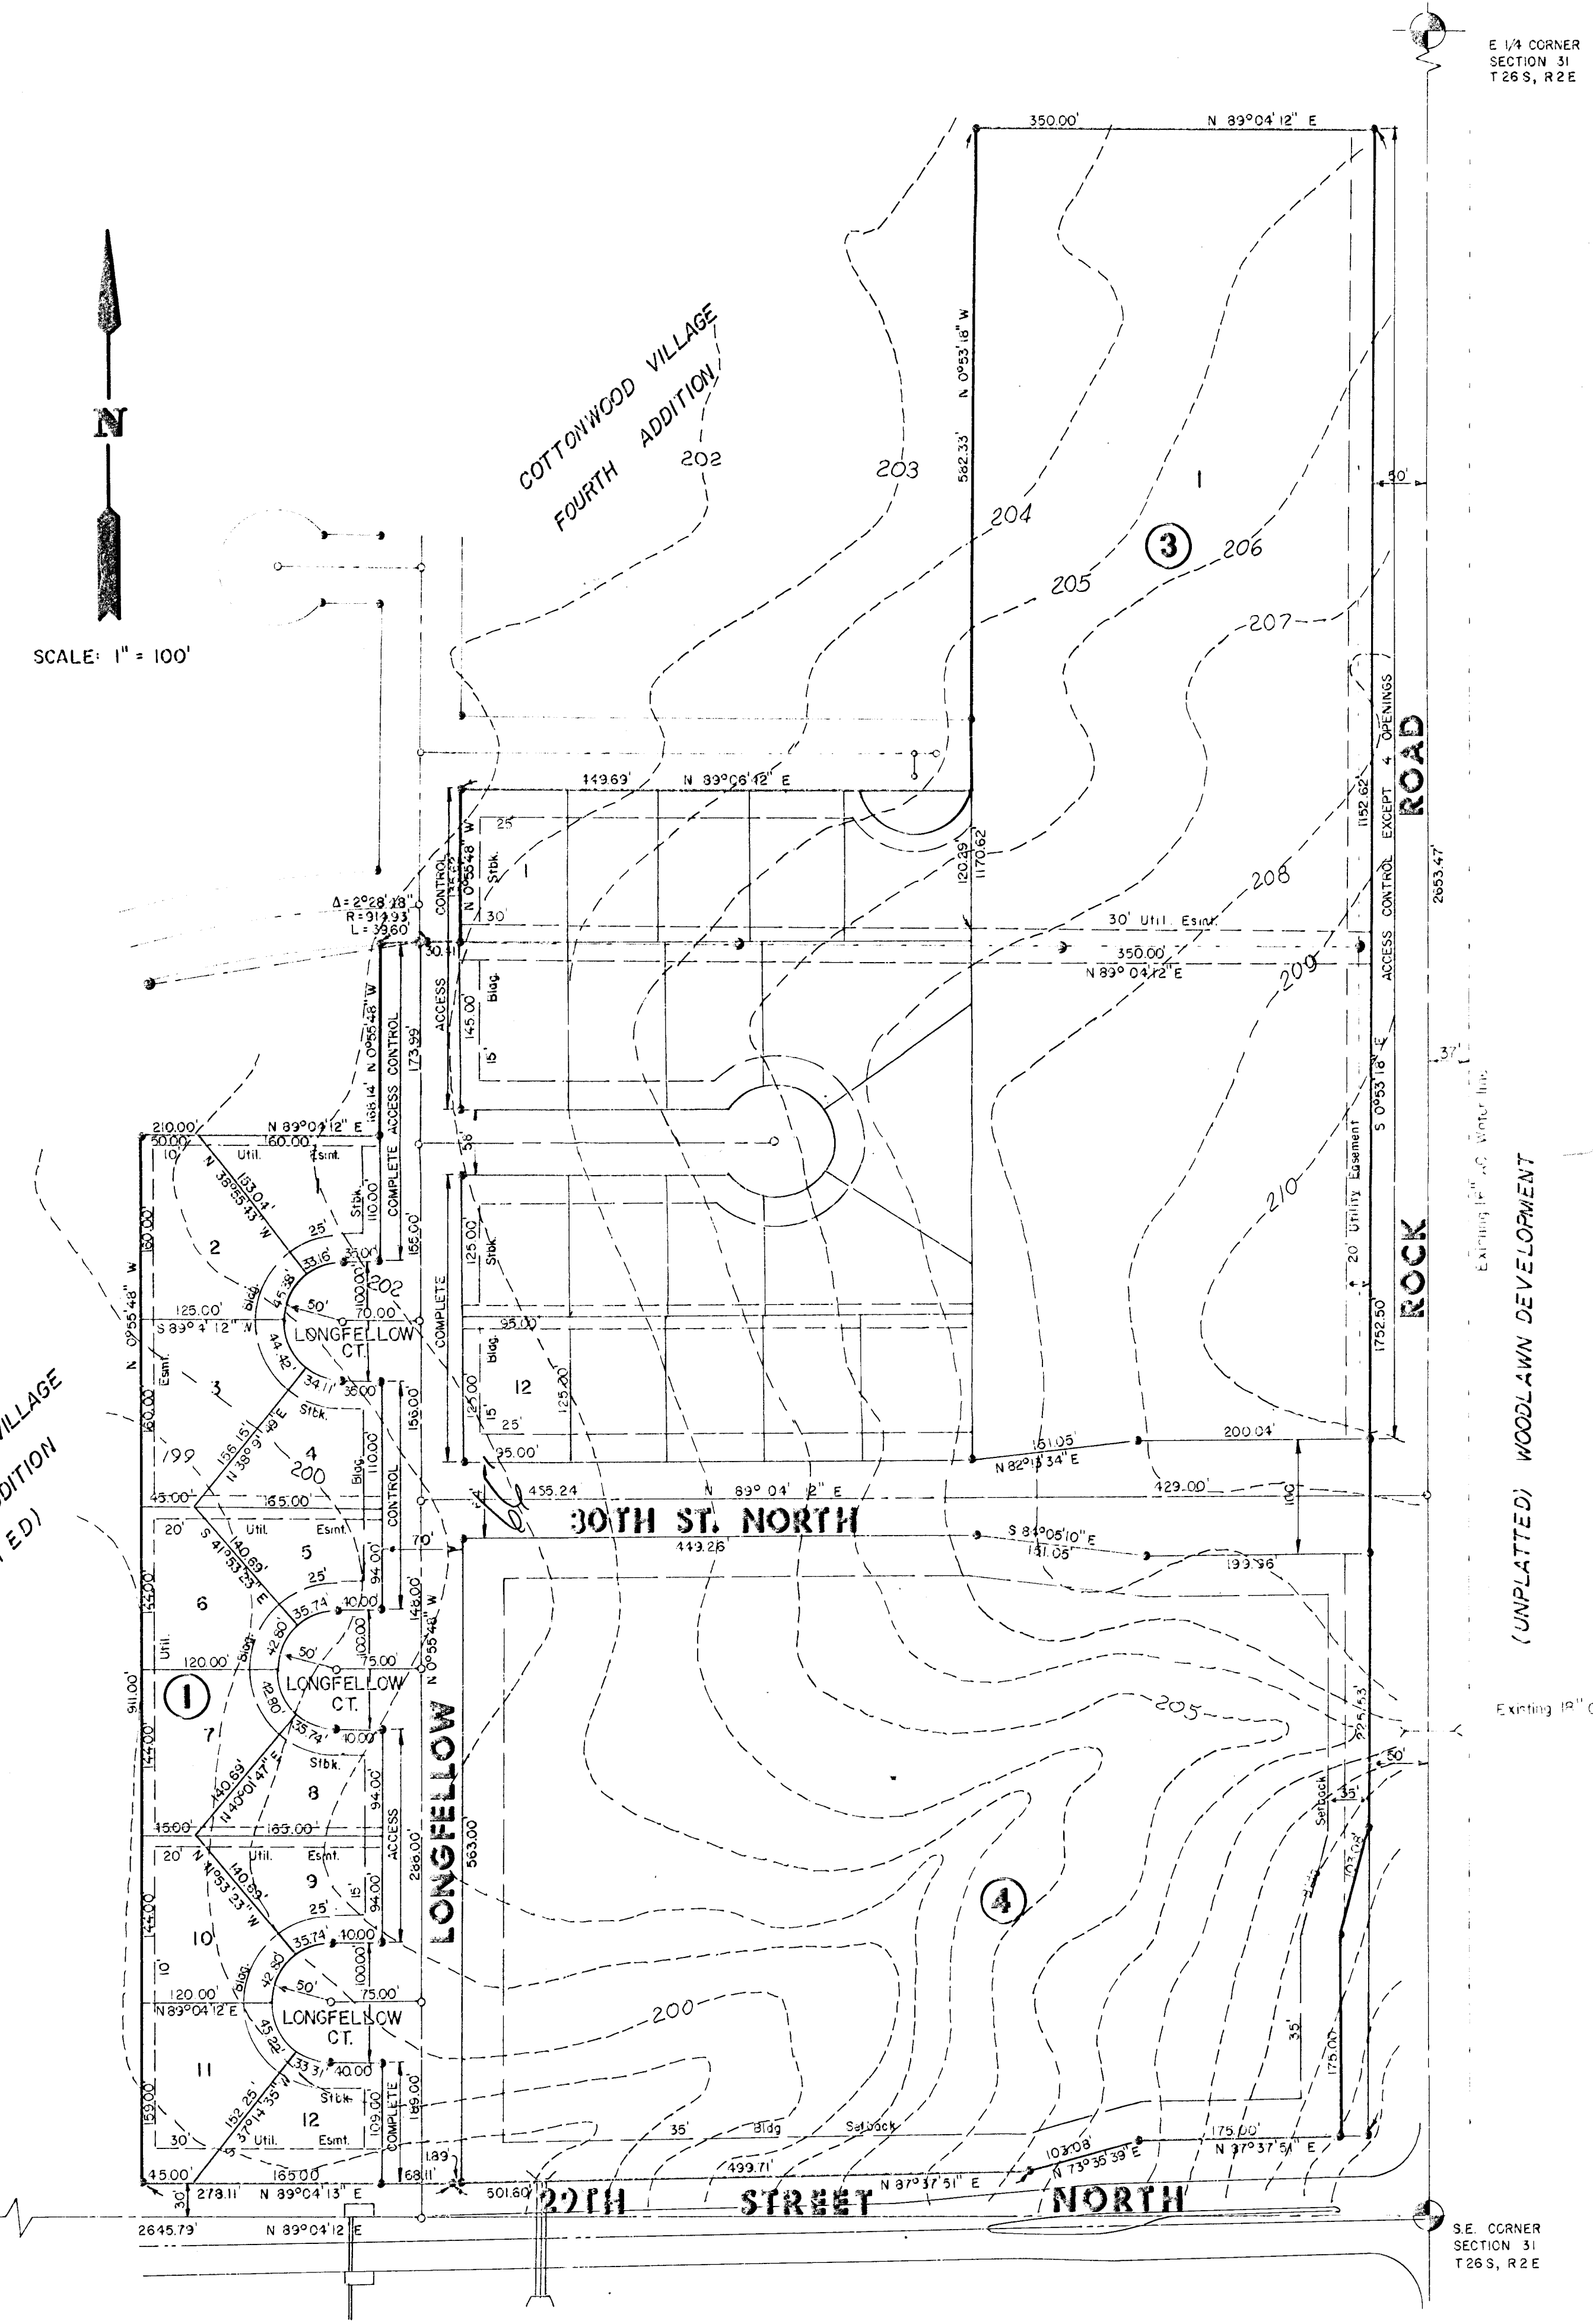

E 1/4 CORNER
SECTION 31
T26S, R2E

COTTONWOOD VILLAGE
FIFTH ADDITION
(UNPLATTED)

COTTONWOOD VILLAGE
FOURTH ADDITION


ROCK ROAD

BOTH ST. NORTH

LONGFELLOW CT.

22TH STREET NORTH

(UNPLATTED) WOODLAWN DEVELOPMENT

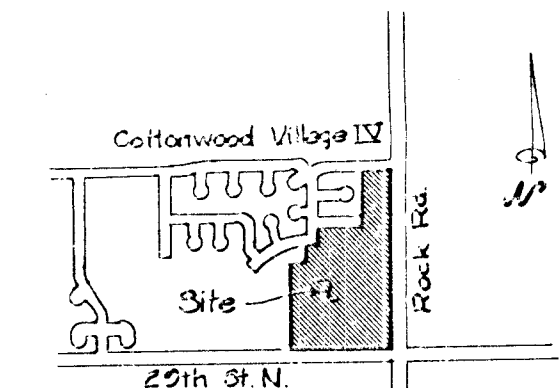


Location Map

S 1/4 CORNER
SECTION 31
T26S, R2E

SE CORNER
SECTION 31
T26S, R2E

PROGRESS PRINT
NOT FOR CONSTRUCTION
DATE: 10-15-81

Owner / Developer:
Woodlawn Development
4111 E. 37th St. N.
Wichita, KS 67220

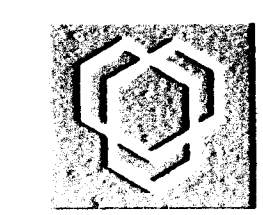

Van Doren - Hazard - Stallings
Architects • Engineers • Planners
Topeka • Wichita • Minneapolis

Sheet
of