


1"=60'


LEDGEND

- - iron pipe found
- - 5/8" iron bar set
- ⊕ - fire hydrant
- ⊗ - power pole
- ⊕ - tele riser
- △ - gas meter
- ⊕ - manhole
- ⊕ - light pole
- - property line
- - - - - center line
- - - - - easement line
- x - fence
- - - - - underground utility

# FOUR PINES EASTATES TO SEDGWICK COUNTY, KANSAS

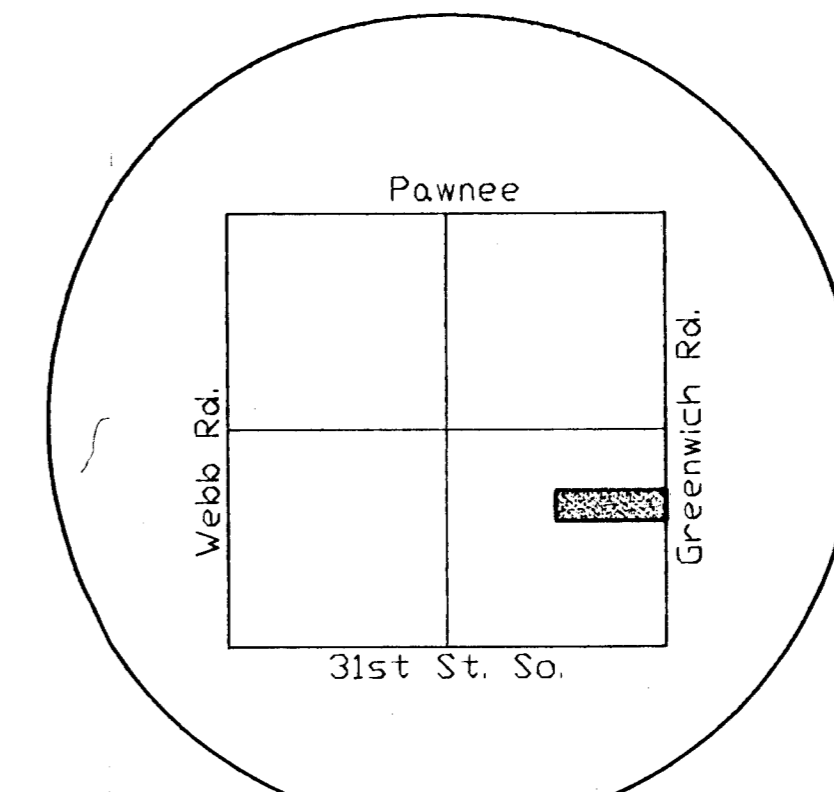

VINCINITY MAP

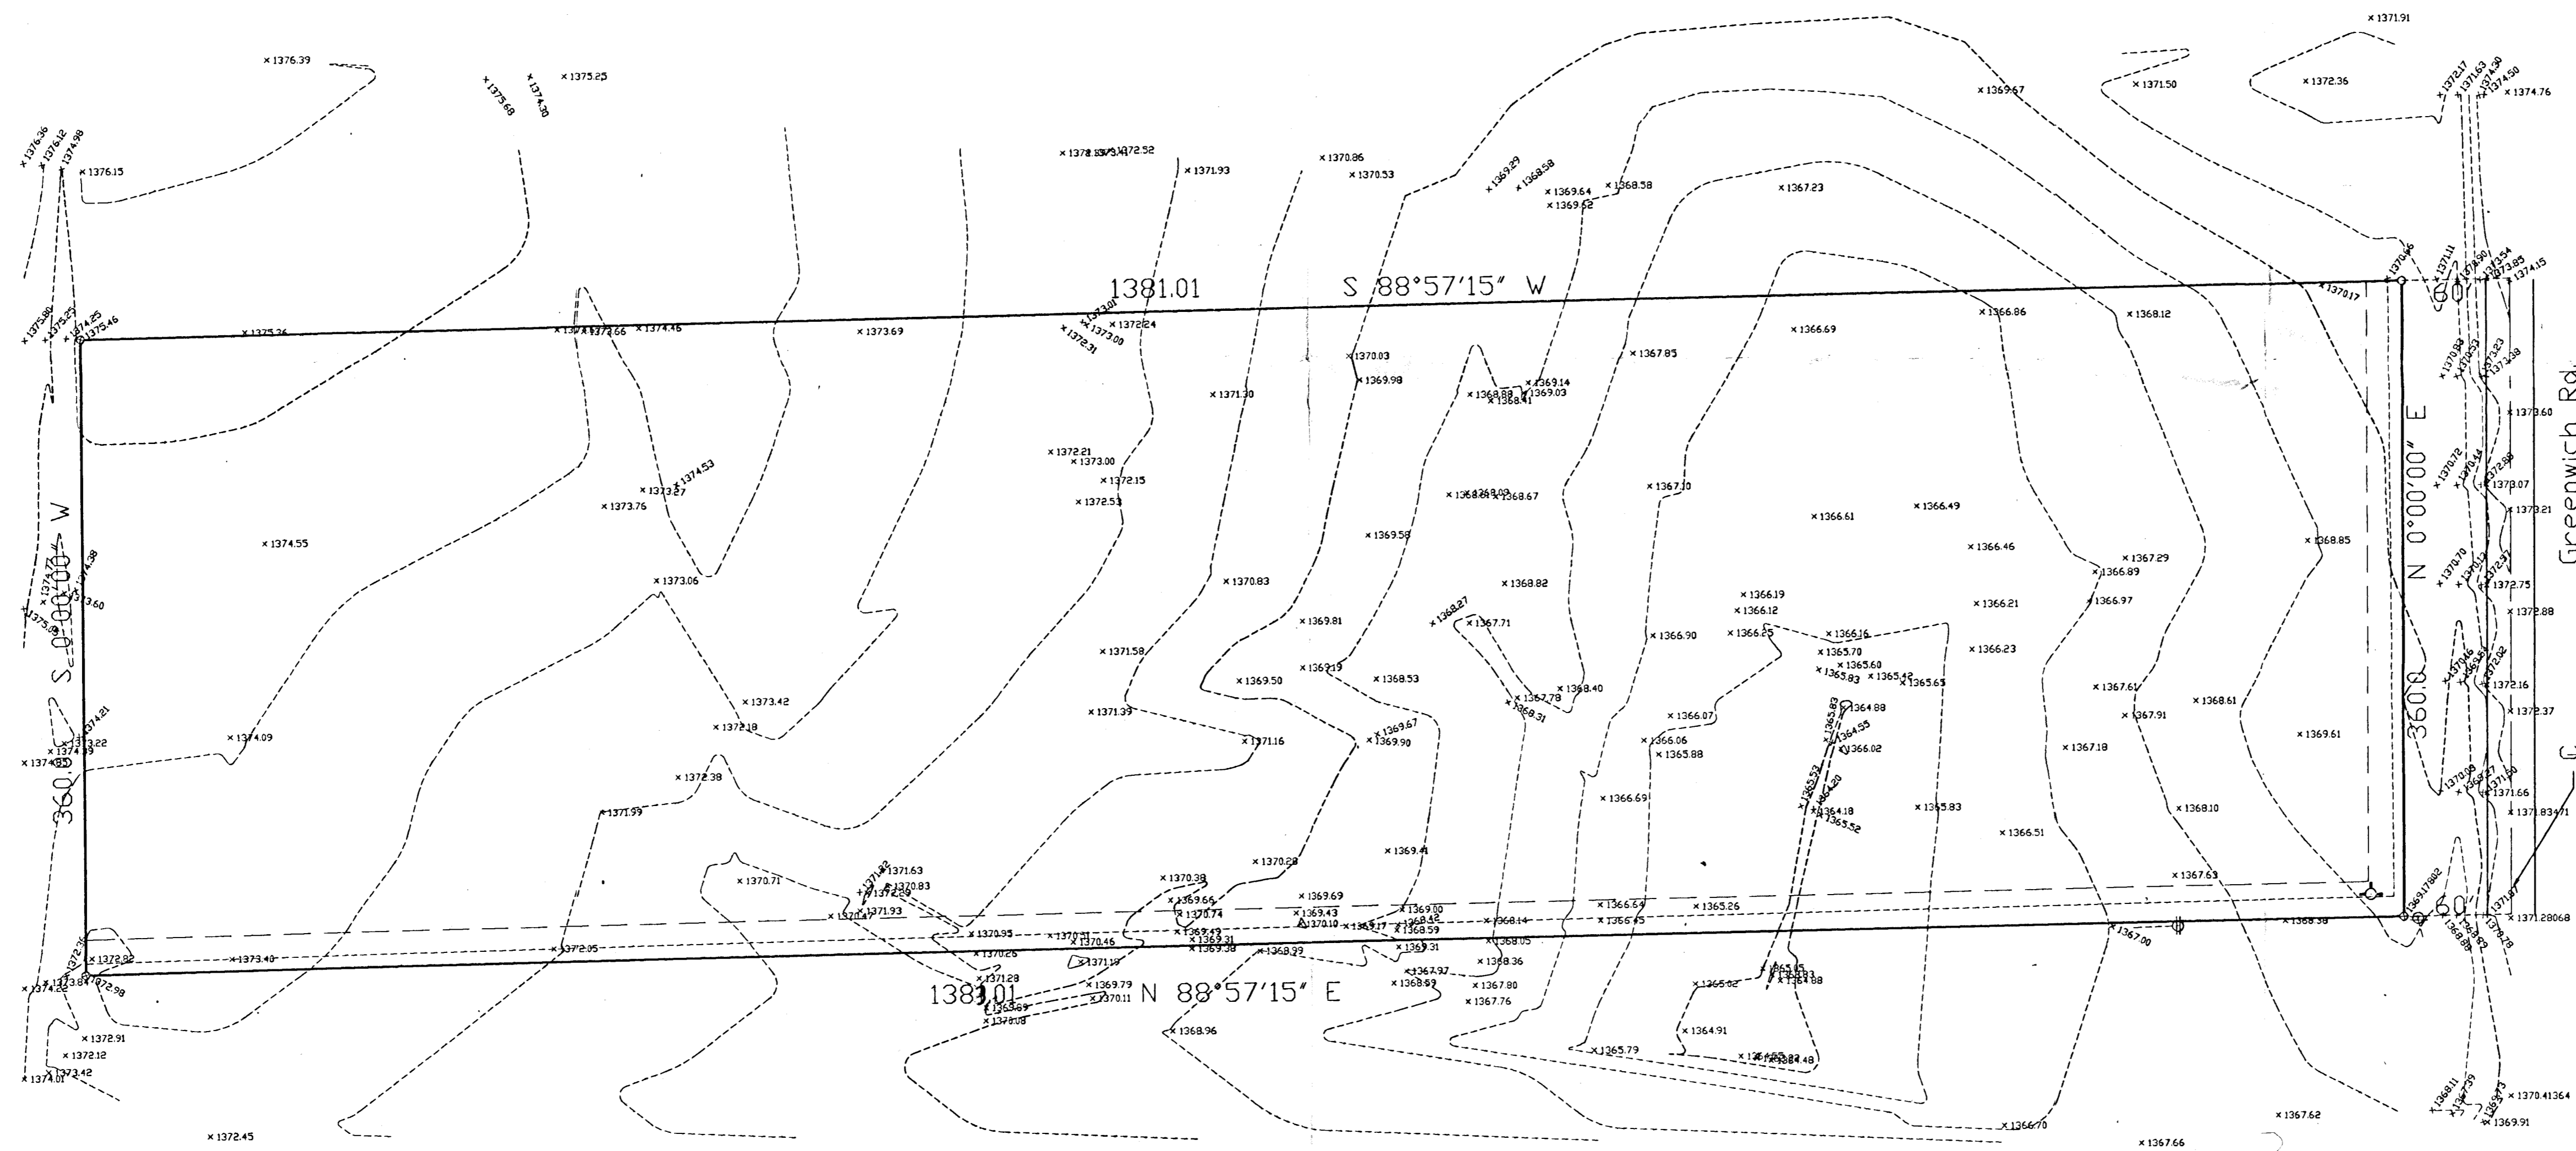

1021 E. WATERMAN  
SUITE 6  
WICHITA, KANSAS  
(316) 263-0082

**ARMSTRONG LAND SURVEY, P.A.**

