


MERTON AVENUE - CREW ADDITION

WICHITA, KANSAS
VICINITY MAP AND TOPOGRAPHIC SURVEY

LEGEND

- PP - POWER POLE
- OHE - OVERHEAD ELECTRIC LINE
- ***** - FENCE
- - TREE
- ⊙ - GAS METER
- 100 - GROUND ELEVATION
- OHT-C--- OVERHEAD TELEPHONE & CABLE

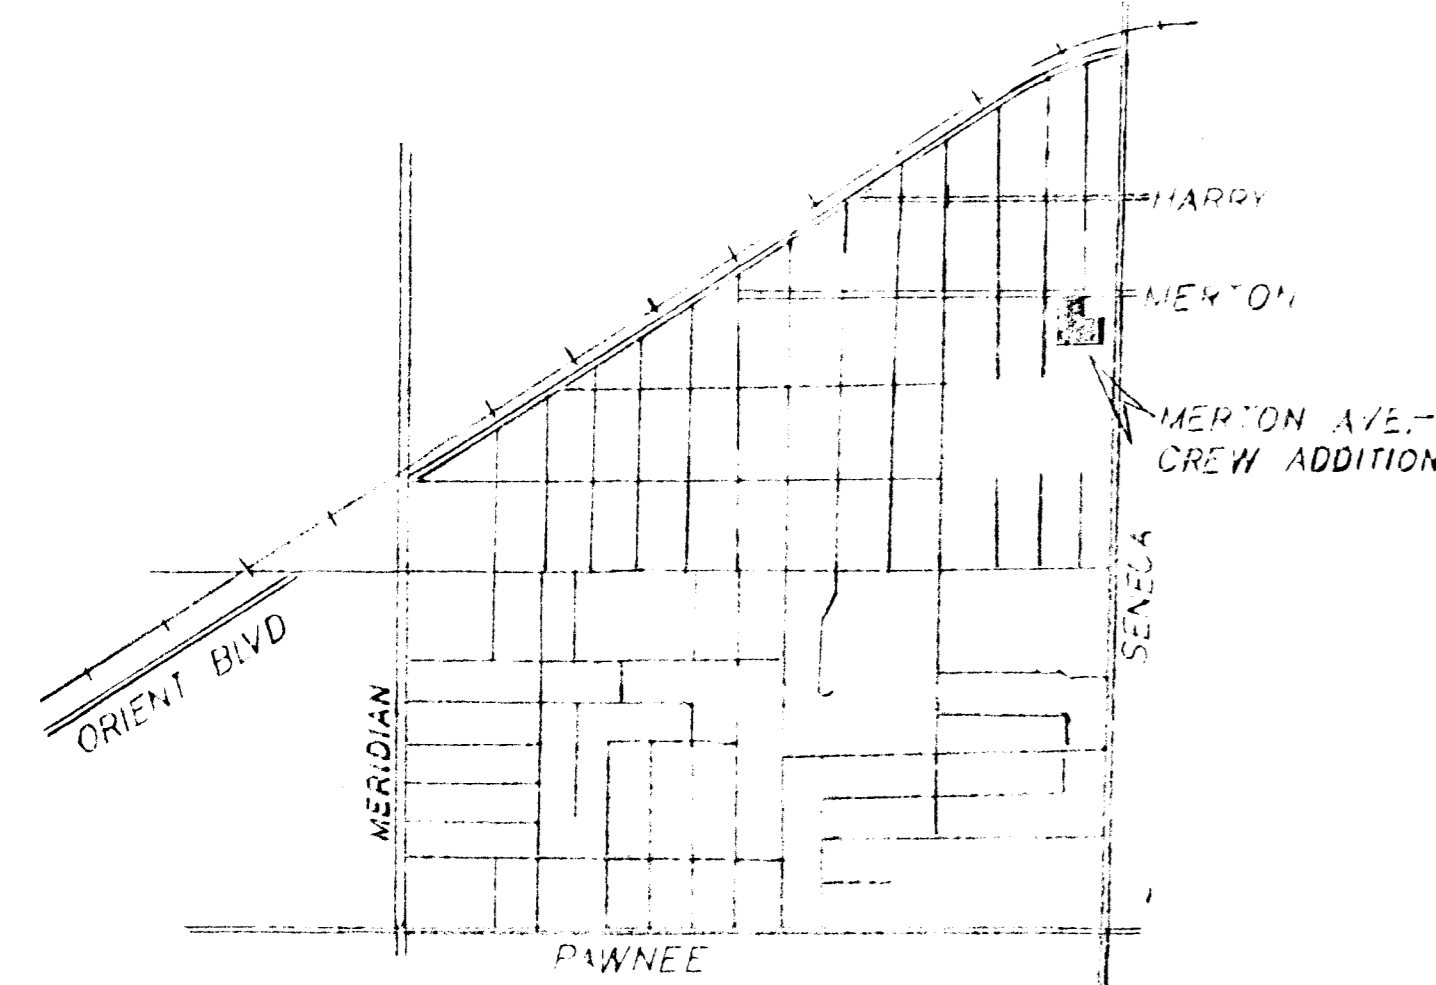

SCALE: 1" = 50'

PLAT DATA

TOTAL ACREAGE 0.88 ACRES
ONE LOT
BUILDING SETBACK
FRONT LOT 20 FT (MIN)
SIDE LOT 6 FT (MIN)
ZONING - R-B

TOPOGRAPHIC SURVEY DATE - JULY, 1993

BM: CHISLED "X" CUT ON WEST SIDE DRIVEWAY
ON SOUTH R/W LINE OF MERTON. ELEV 100.00

