


N

1"=30'
Elev. = City Datum (K.O. Taylor Feb, 1981)
Min. Pad Elev. = 171.0 City Datum

NOTE:
LOT 1 IS UNDER CONSTRUCTION:

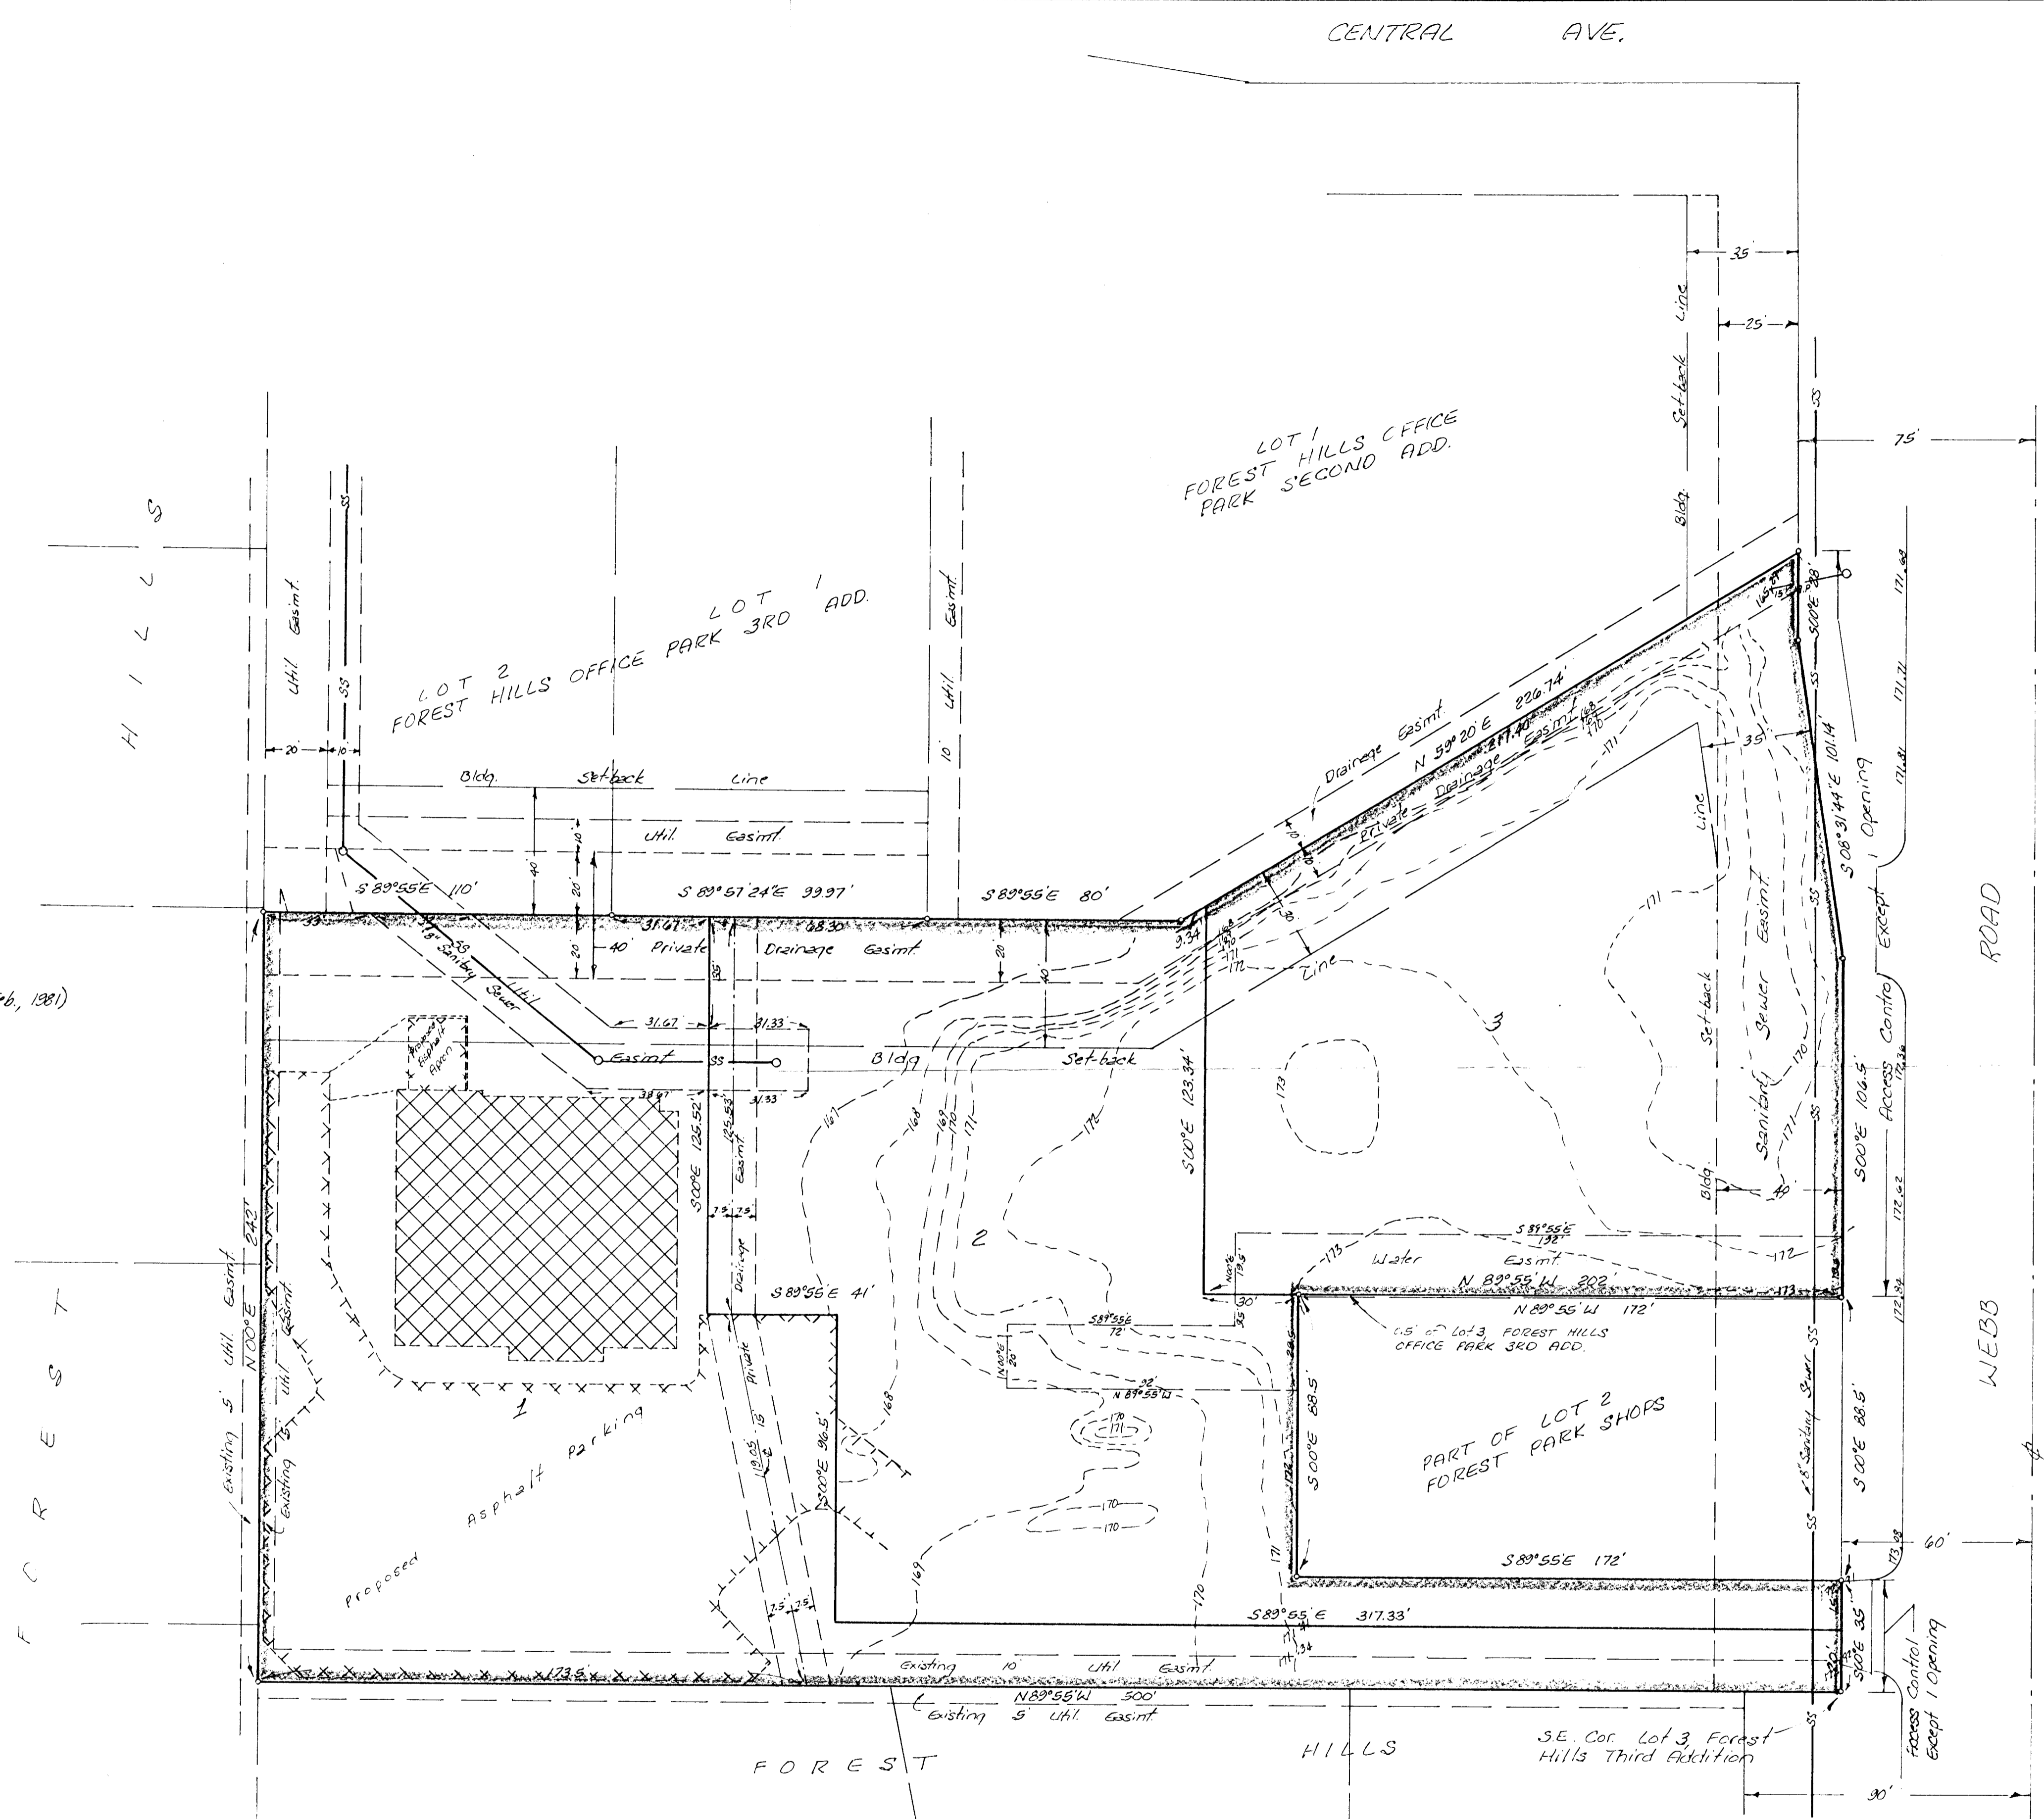

SKETCH PLAT
 FOREST HILLS OFFICE PARK
 FOURTH ADDITION
 PART OF LOT 3, FOREST HILLS OFFICE PARK THIRD ADDITION

KATHRYN B. GOULD