
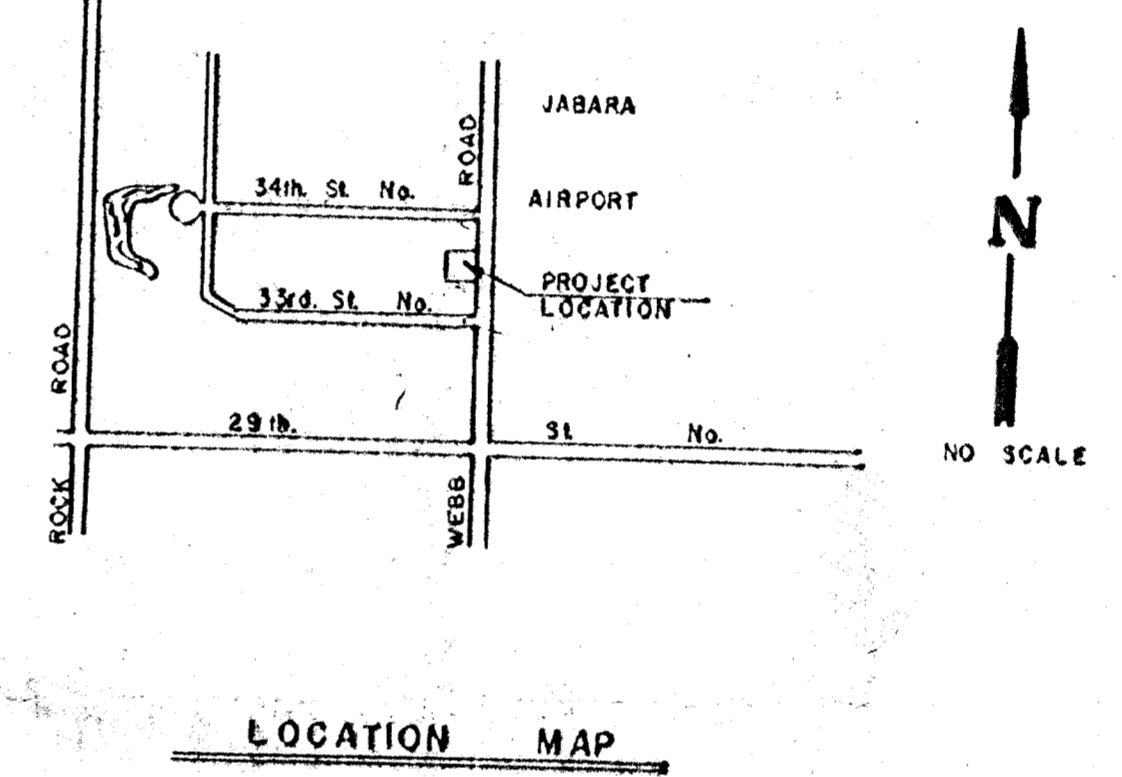
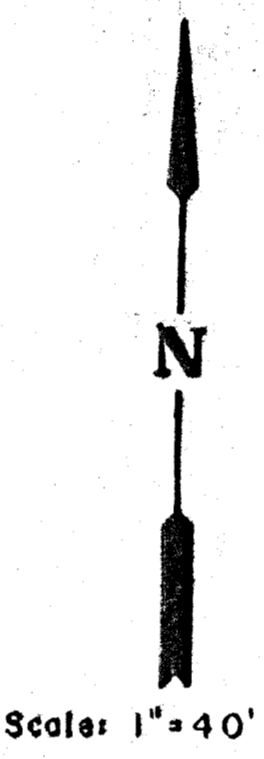


CORPORATE AIRPARK ADDITION

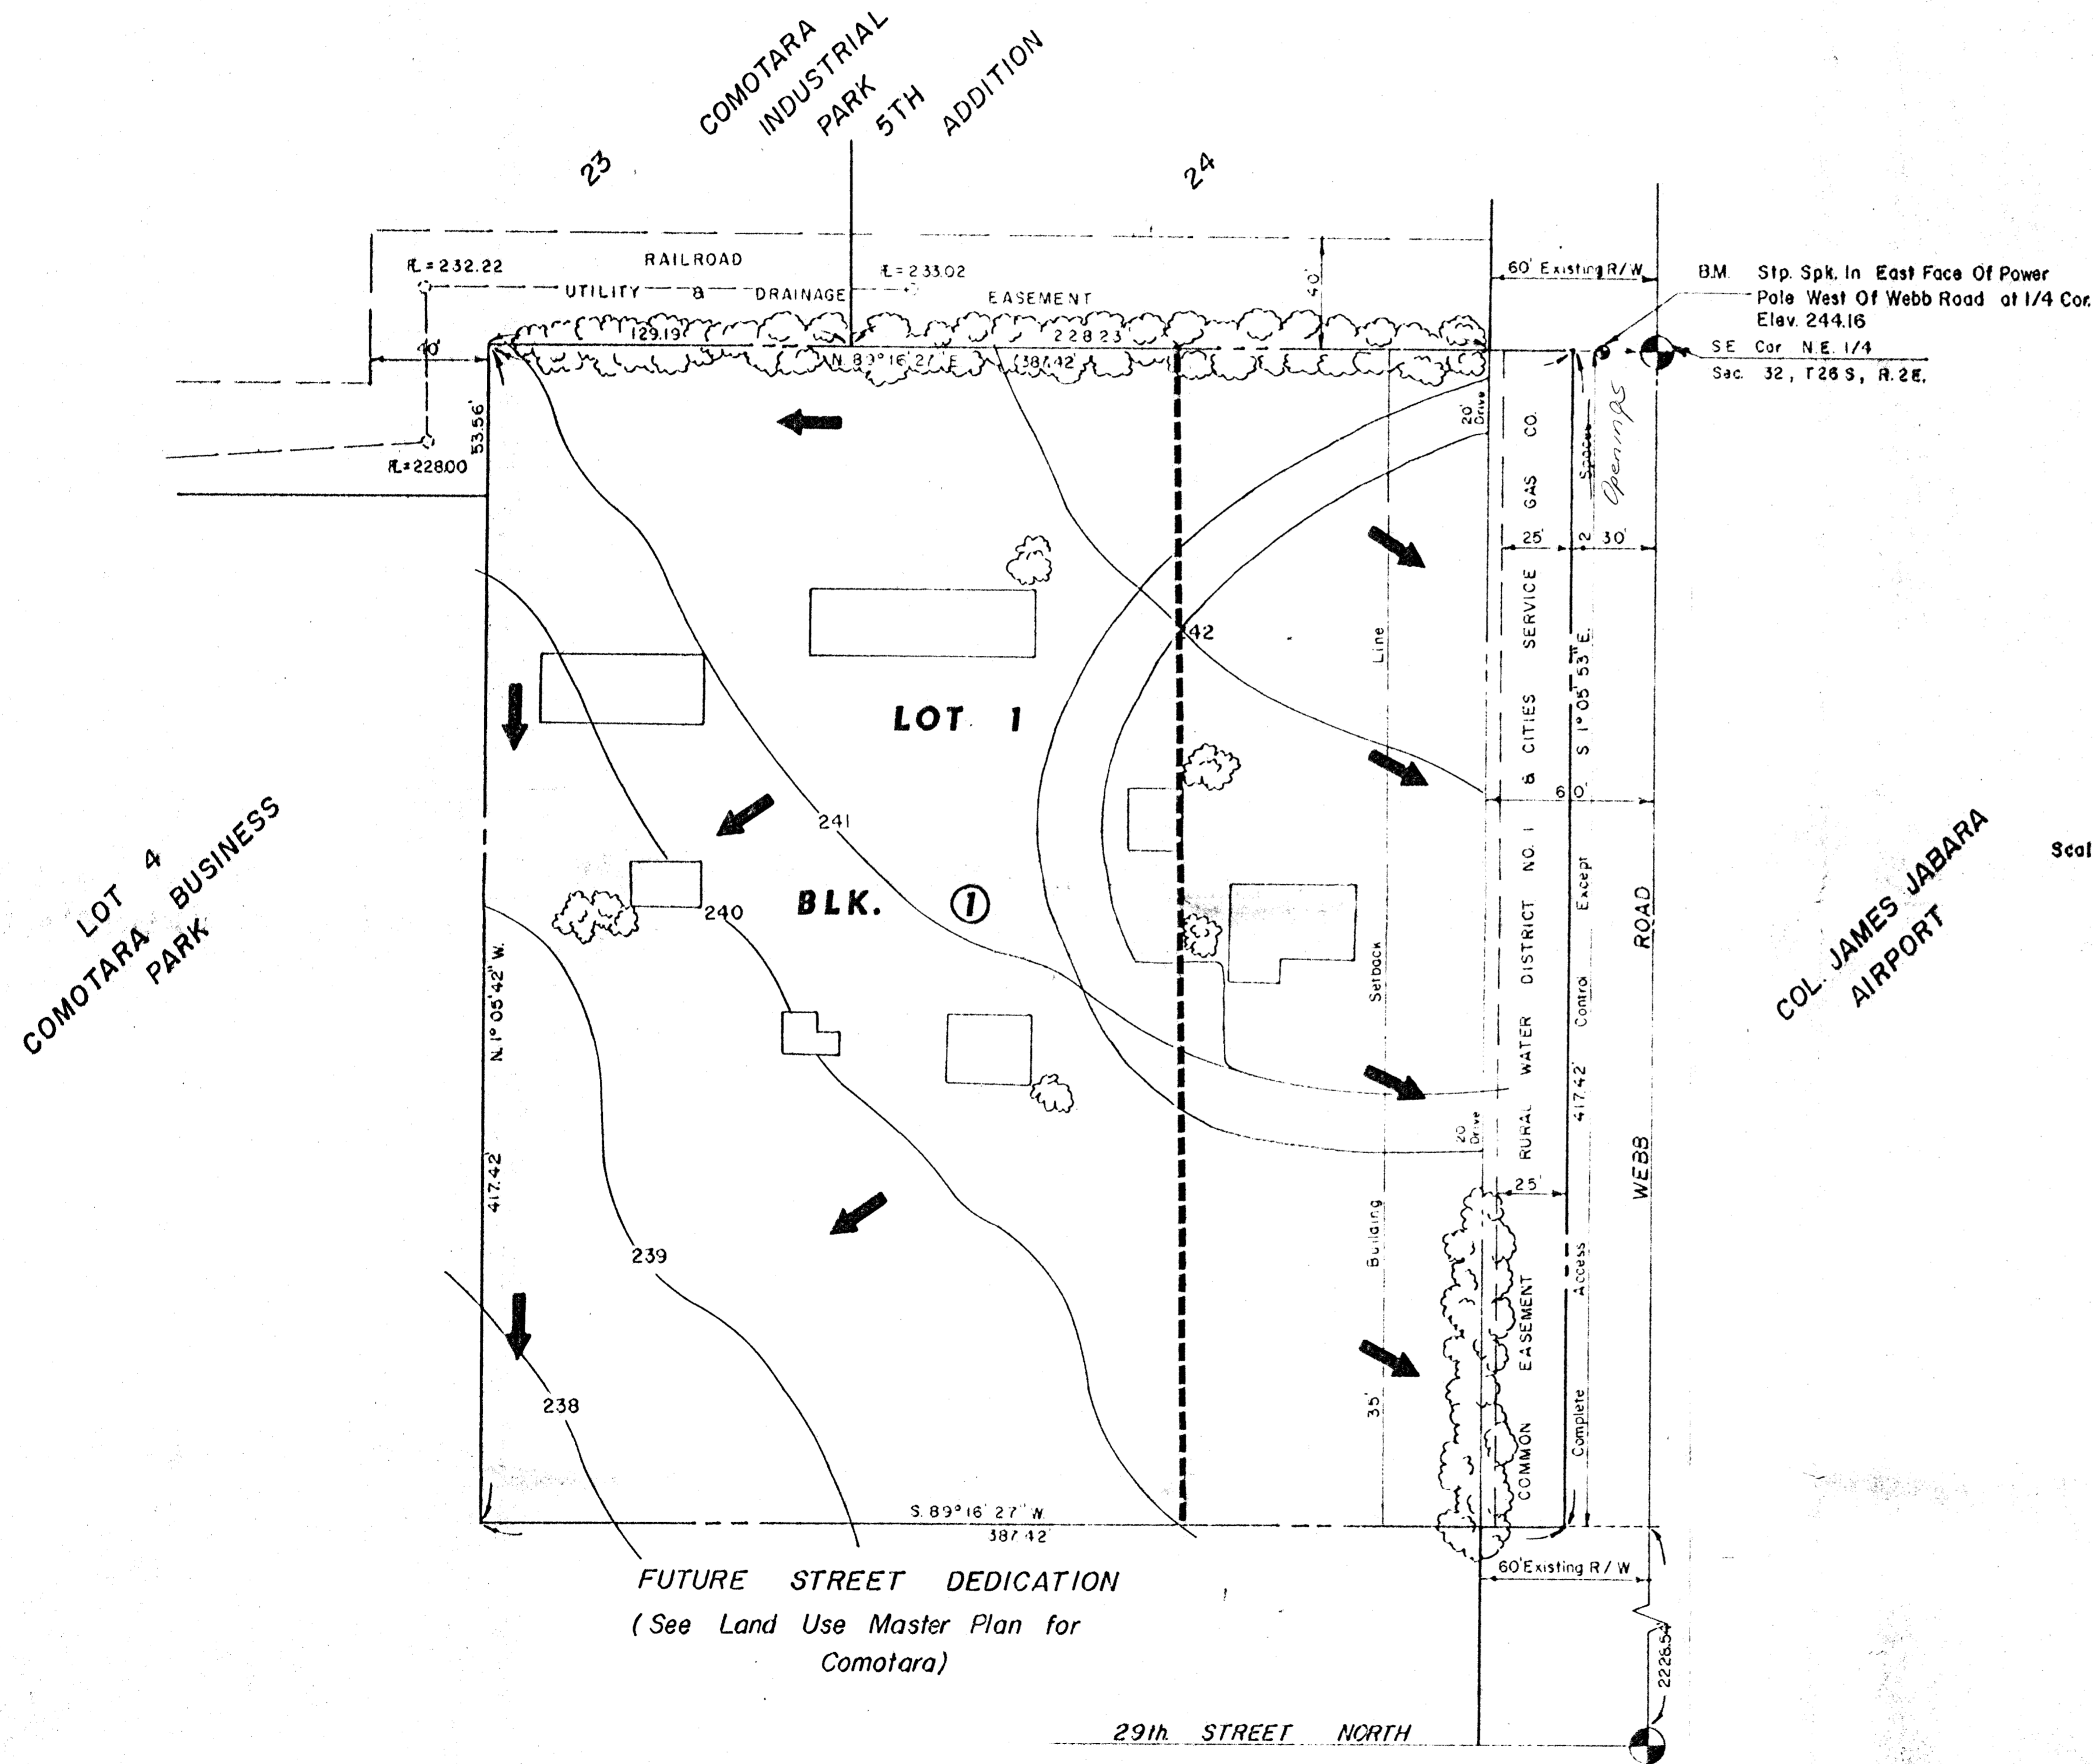

FUTURE STREET DEDICATION
(See Land Use Master Plan for Comotara)

	DRAINAGE CONCEPT PLAN
	FOR
	CORPORATE AIRPARK ADD.

MID-KANSAS ENGINEERING CONSULTANTS PA 882-8581
240 NORTH ROCK ROAD SUITE 130
WICHITA, KANSAS 67208