
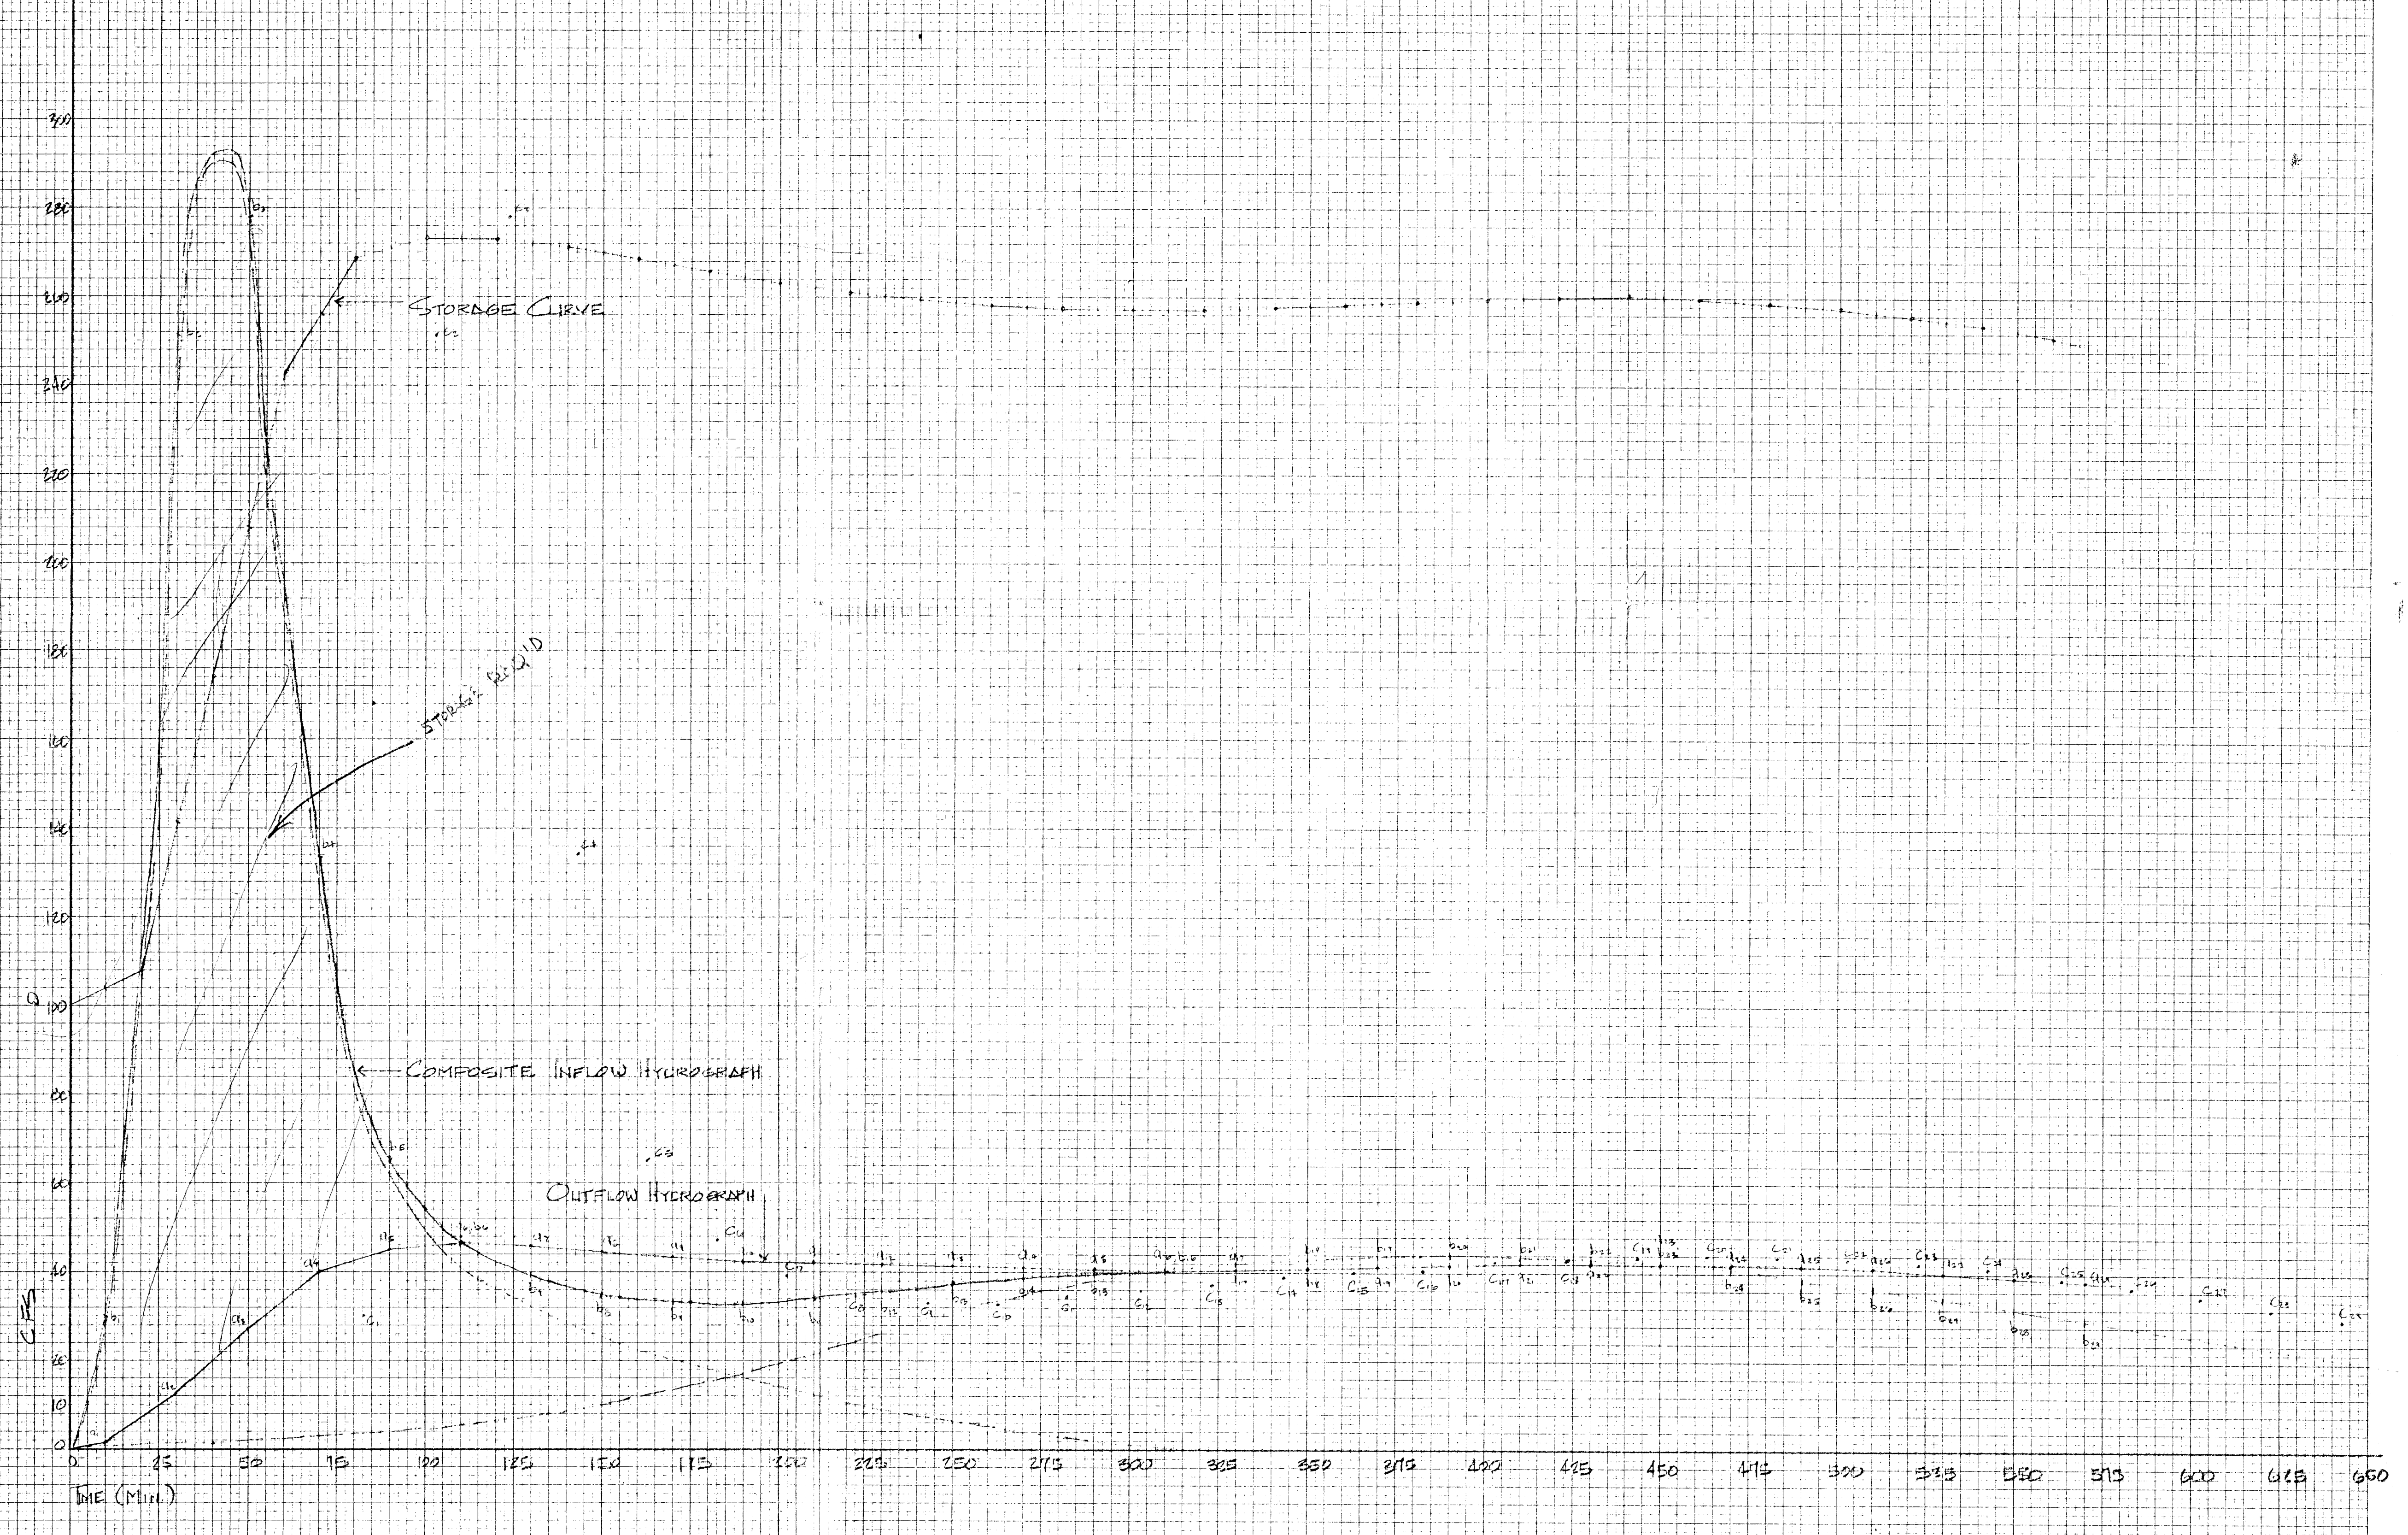


4-13-20 #490
 COTTONWOOD GROVE
 DULING-KOLAR TRIBUTARY

COMBINED STORAGE ELEVATION	VOLUME	Acres?			Total
		Pond A	Pond B	Pond C	
218.5	—	—	—	—	
219.0	—	—	—	1.0	
219.5	2.5	.5	2.11	5.11	
1800	5.31	.94	3.26	9.51	
180.65	10.72	1.61	4.88	17.21	

FINAL SURVEY BY DATE
 SURVEYED BY
 PLOTTED BY
 NOTE BOOK NO.
 TEMP. AREA CHECKED

ORIGINAL SURVEY BY DATE
 SURVEYED BY
 PLOTTED BY
 NOTE BOOK NO.
 TEMP. AREA CHECKED

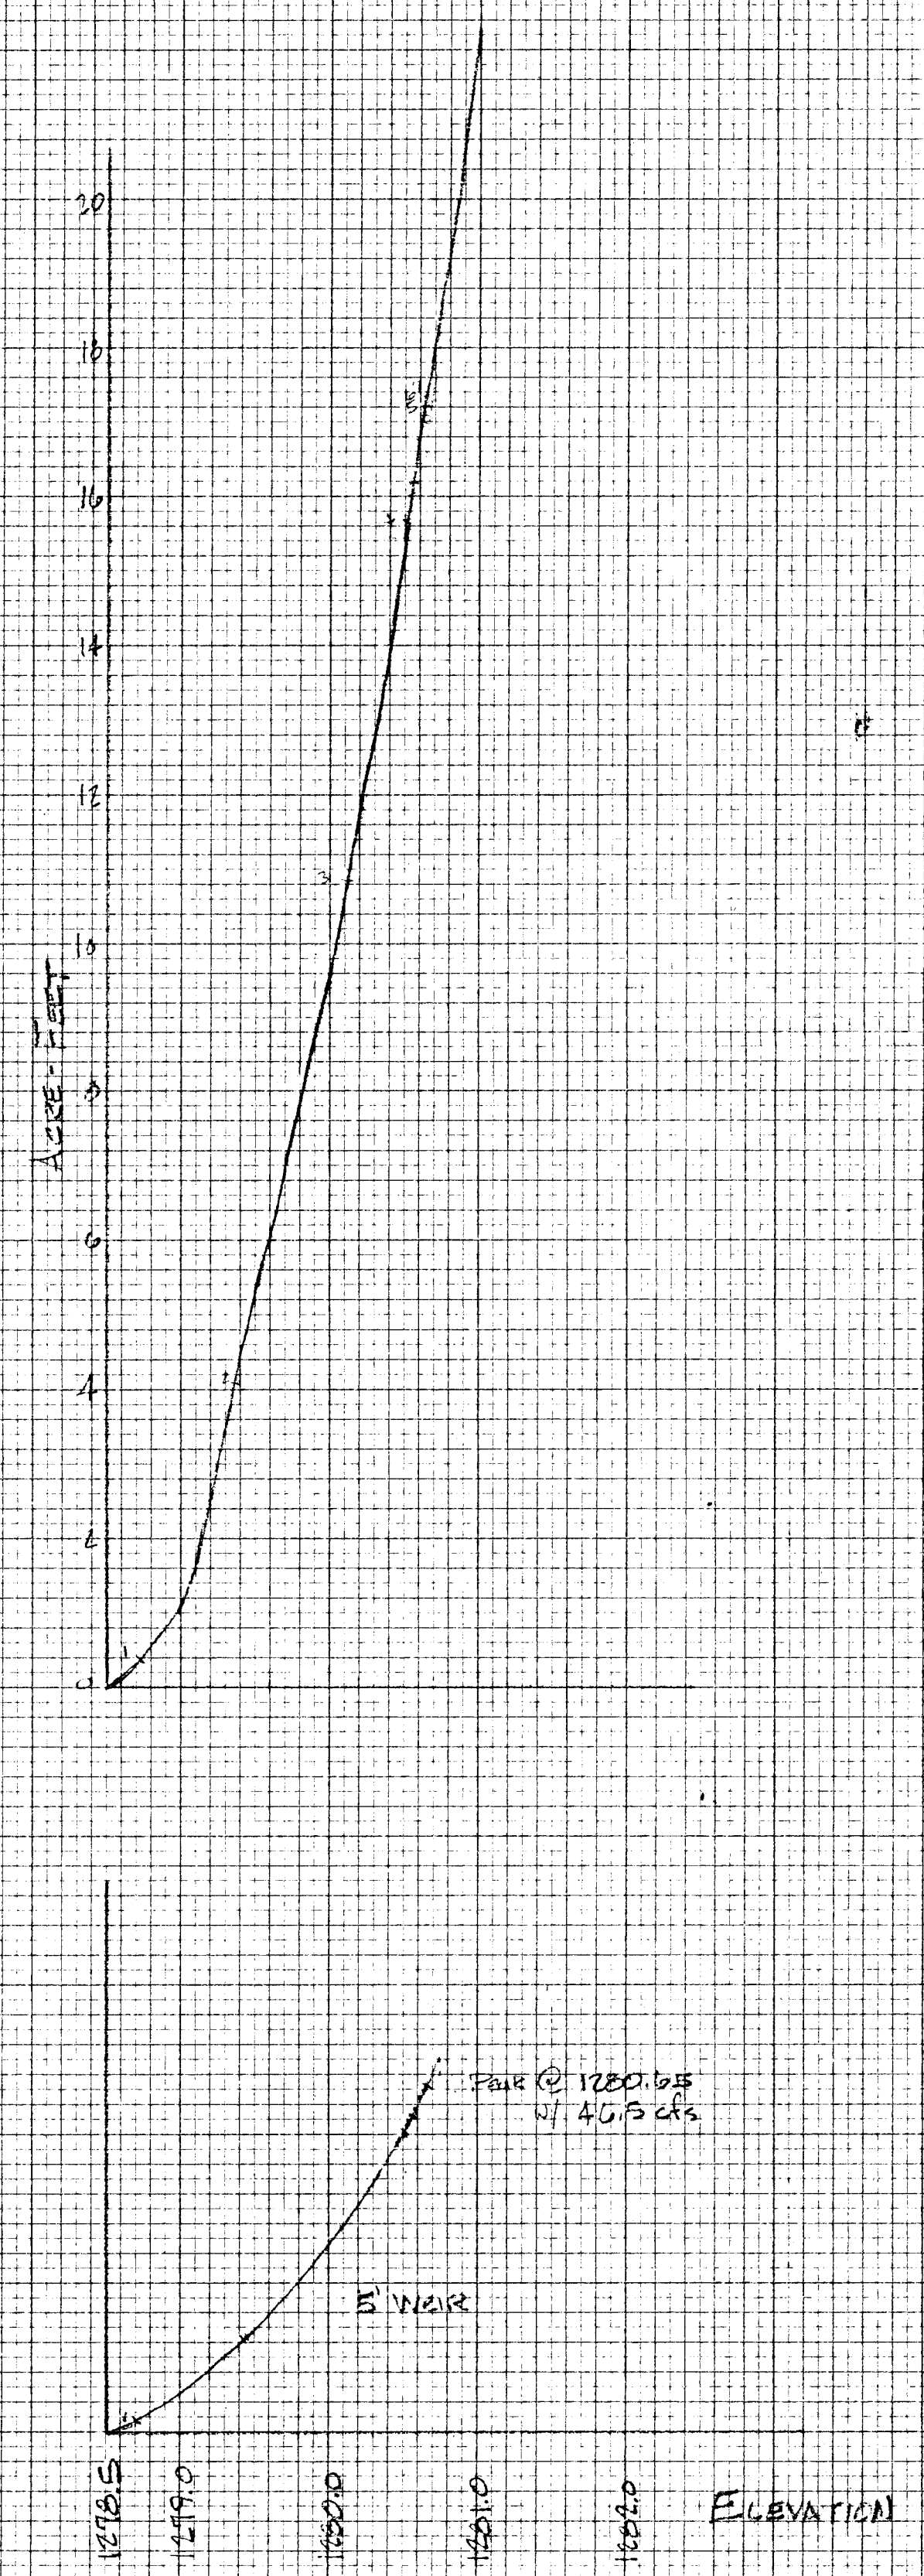

LATE 3 CROSS SECTION
 CLEARPRINT PAPER CO., S.F. CAL. NO. 1004

Cottonwood Grove Addn.
 received APR 23 1980