

FINAL SURVEY NOTE BOOK NO.	SURVEYED PLOTTED AREA	BY	DATE

ORIGINAL SURVEY NOTE BOOK NO.	SURVEYED PLOTTED AREA	BY	DATE


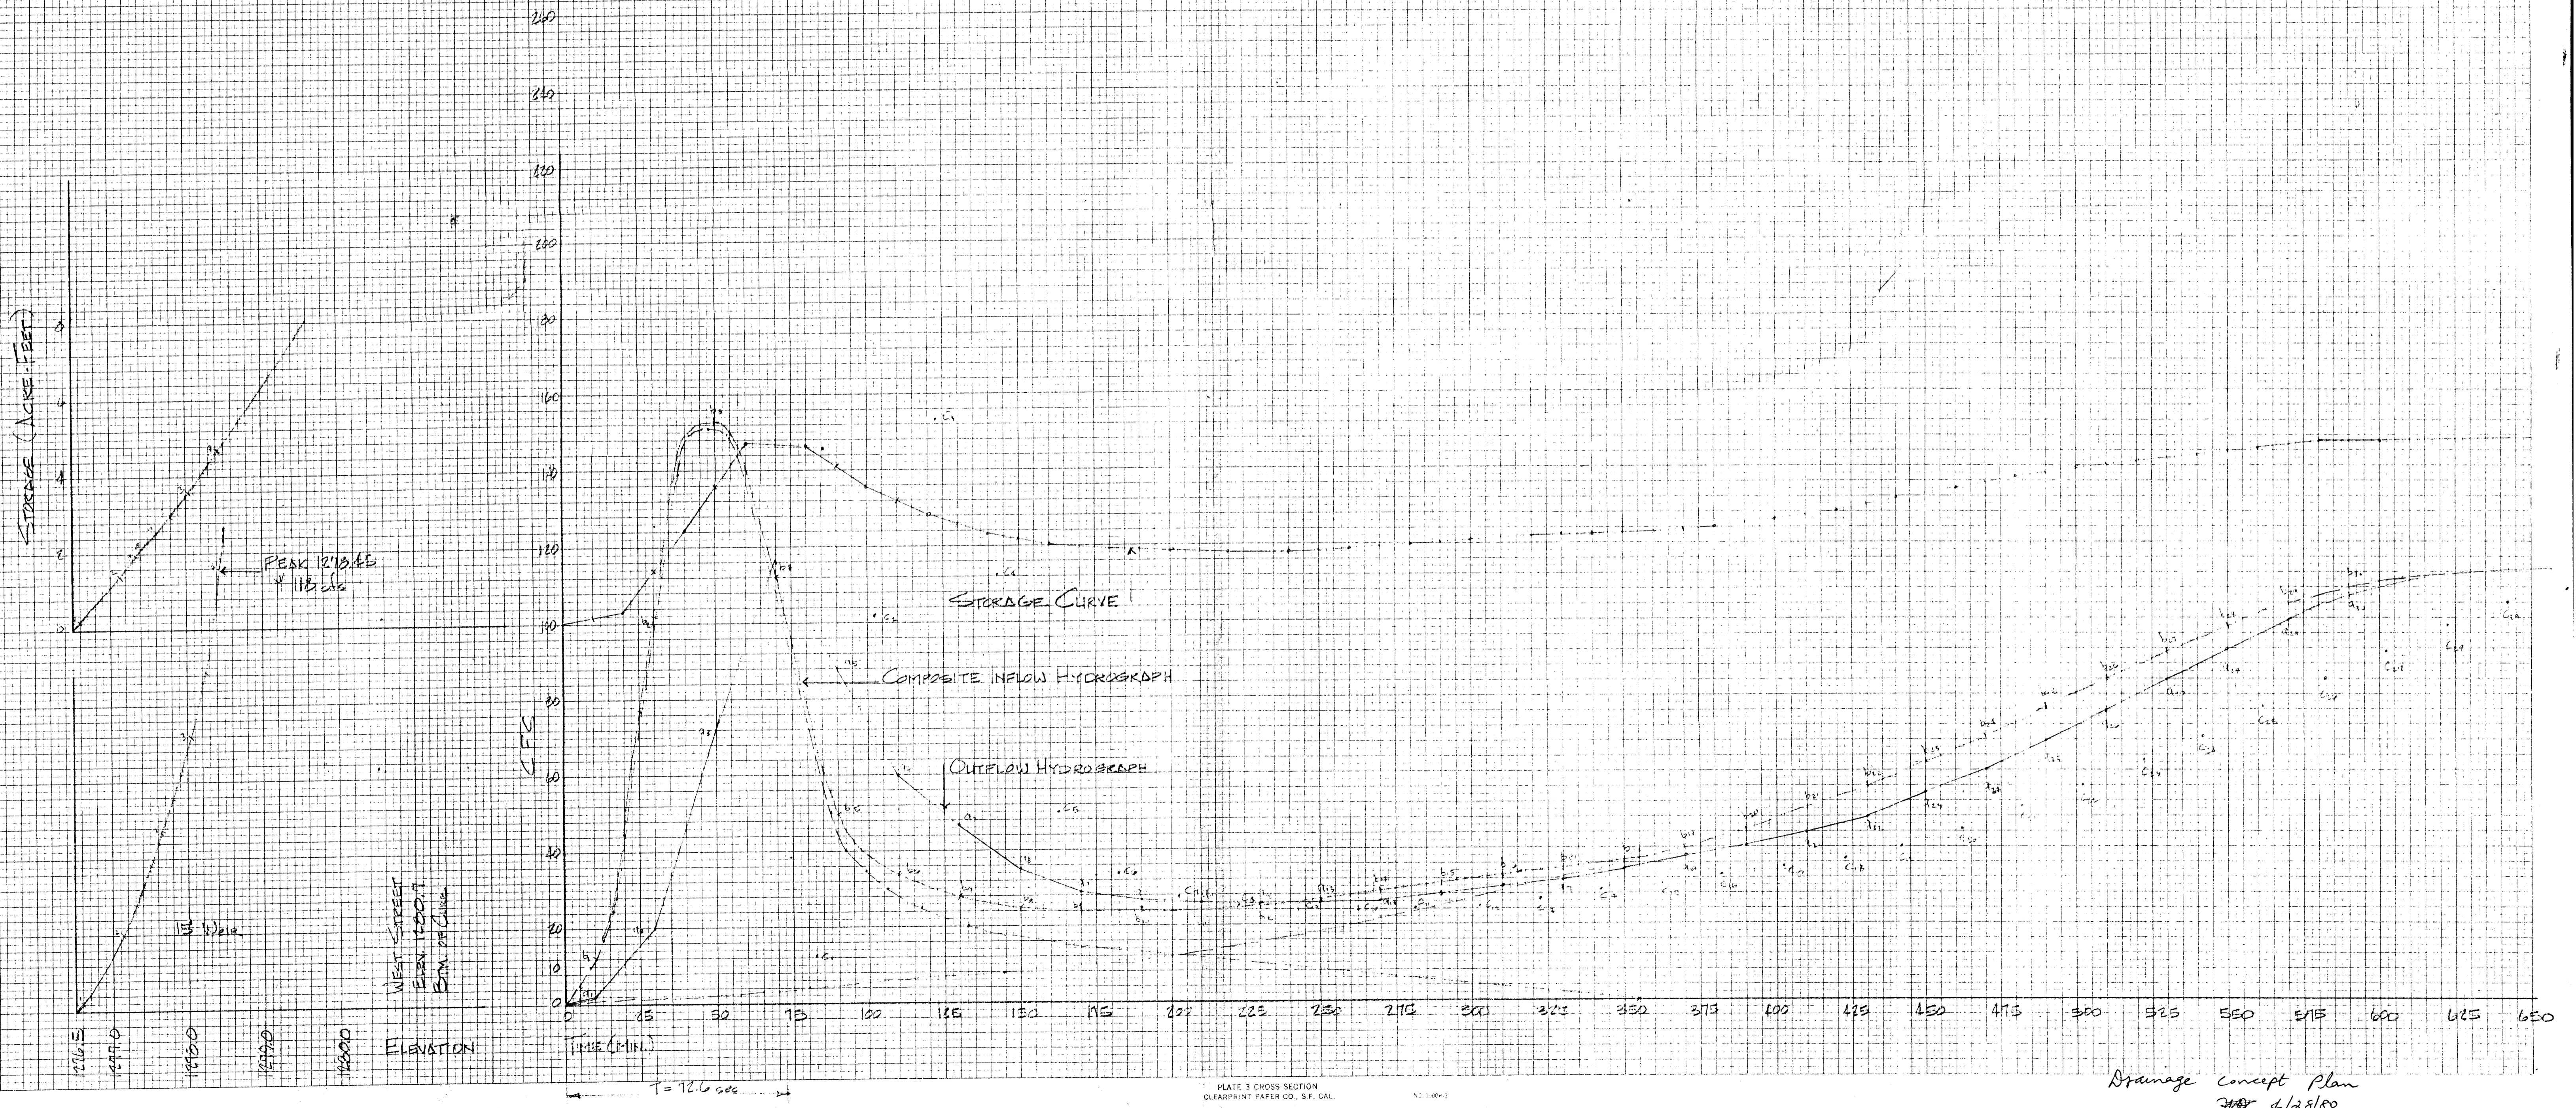


PLATE 3 CROSS SECTION
 CLEARPRINT PAPER CO., SF. CAL.

Drainage Concept Plan
 4/28/80

FINAL SURVEY	SURVEYED	DATE
NOTE BOOK	PLOTTED	
NO.	AREA CHECKED	

ORIGINAL SURVEY	SURVEYED	DATE
NOTE BOOK	PLOTTED	
NO.	AREA CHECKED	


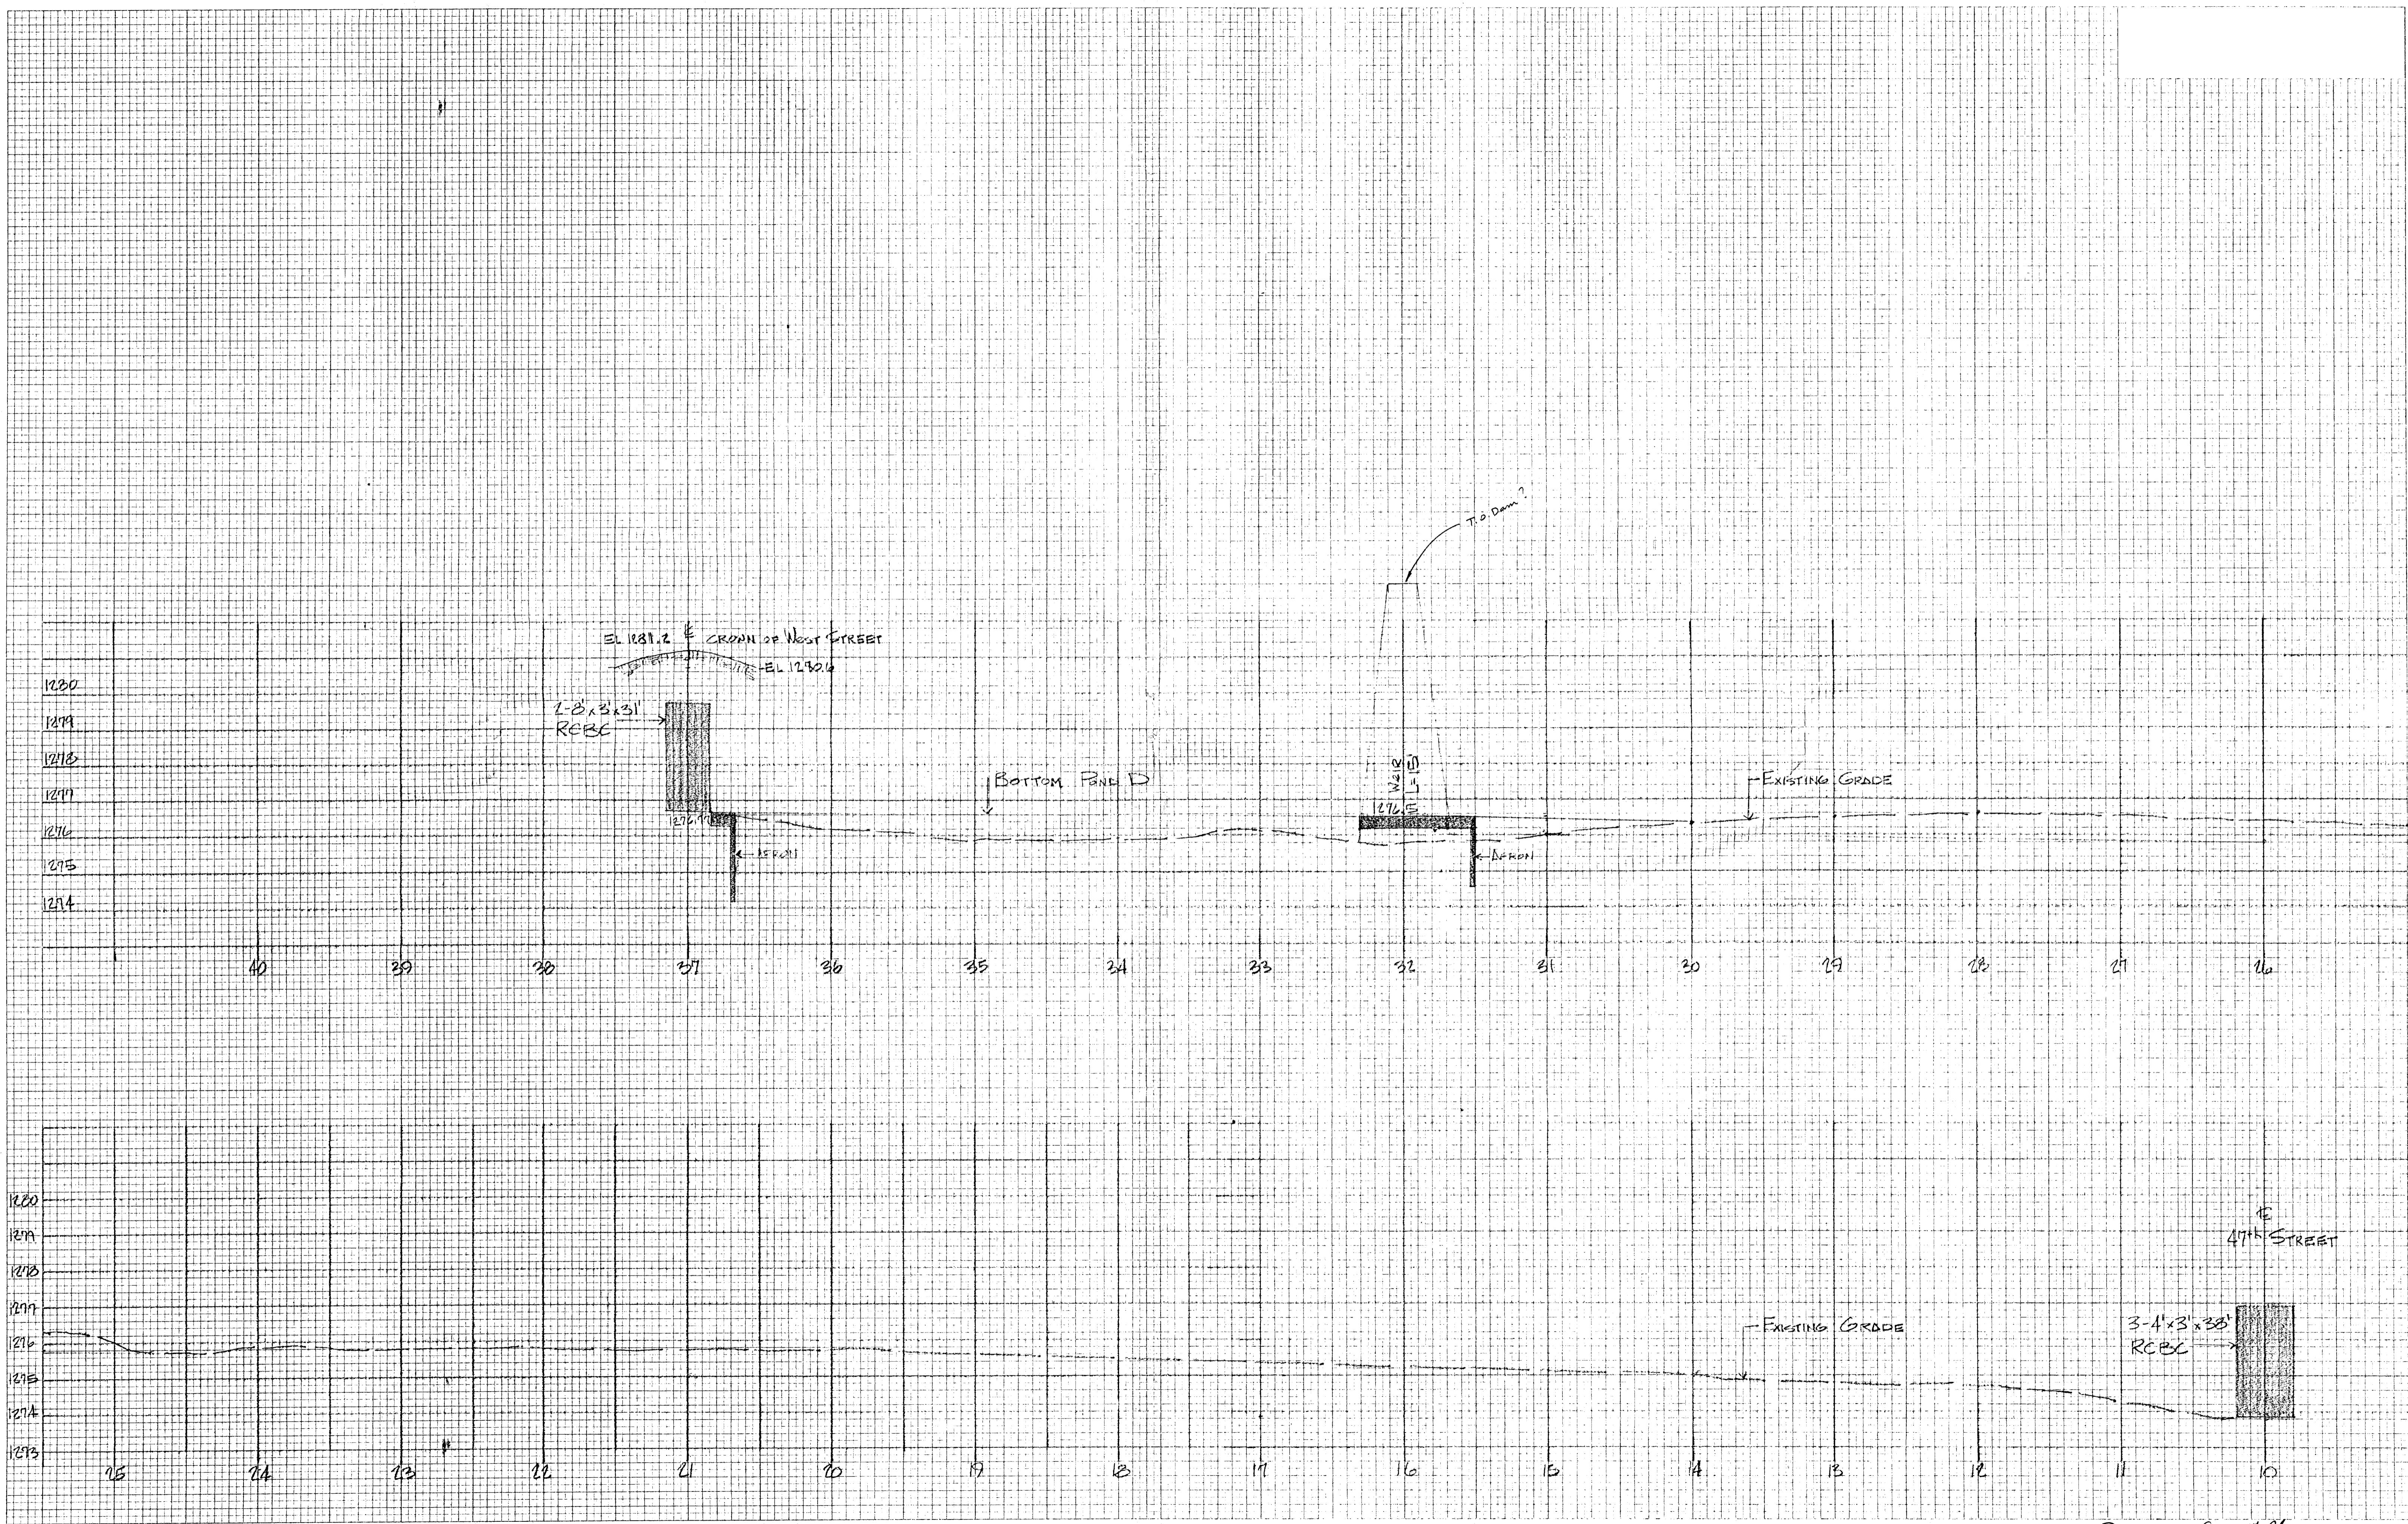


L-13-230 #490
 COTTONWOOD GROVE
 DULING-KOLAR TRIBUTARY

COMBINED STORAGE VOLUME:	POND A	POND B	POND C	TOTAL
ELEVATION 1218.5	—	—	—	—
1219.0	—	—	1.	1.0
1219.5	2.3	.5	2.11	5.11
1200	5.31	.94	3.06	9.31
1200.65	10.72	1.61	4.88	17.2

FINAL SURVEY NOTE BOOK NO. _____
 SURVEYED BY _____
 PLOTTED BY _____
 AREA CHECKED BY _____

ORIGINAL SURVEY NOTE BOOK NO. _____
 SURVEYED BY _____
 PLOTTED BY _____
 AREA CHECKED BY _____

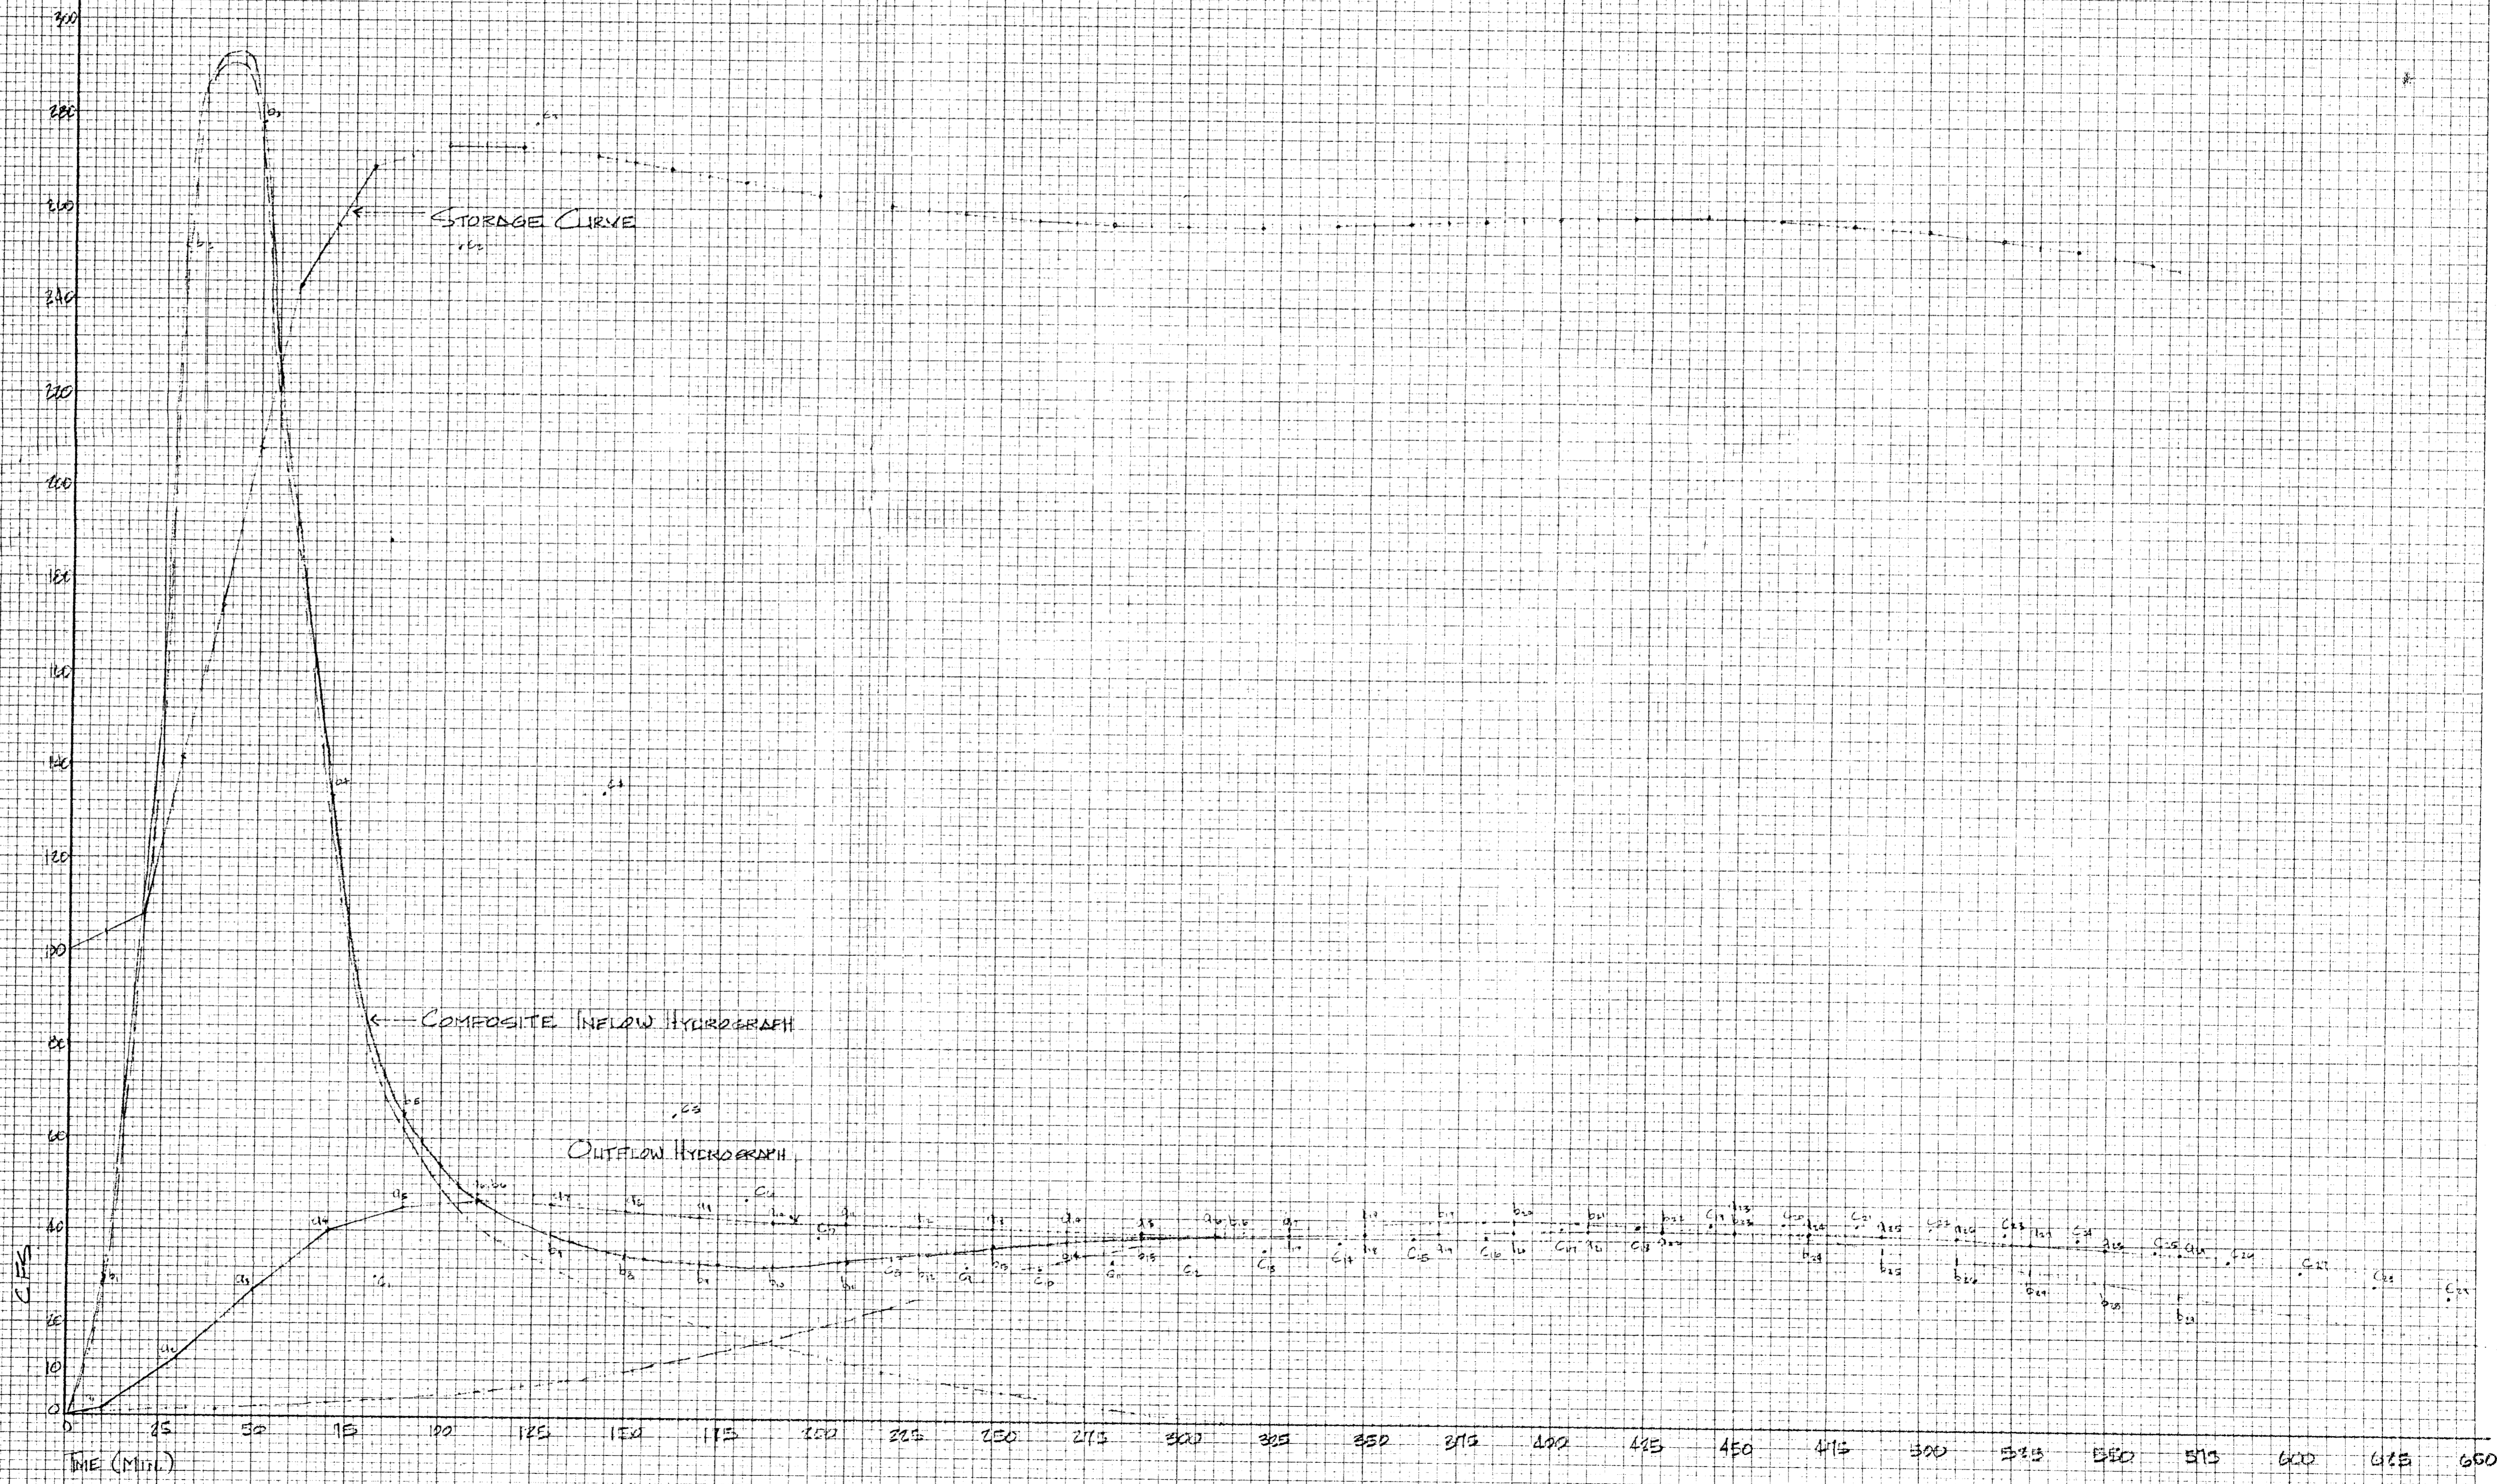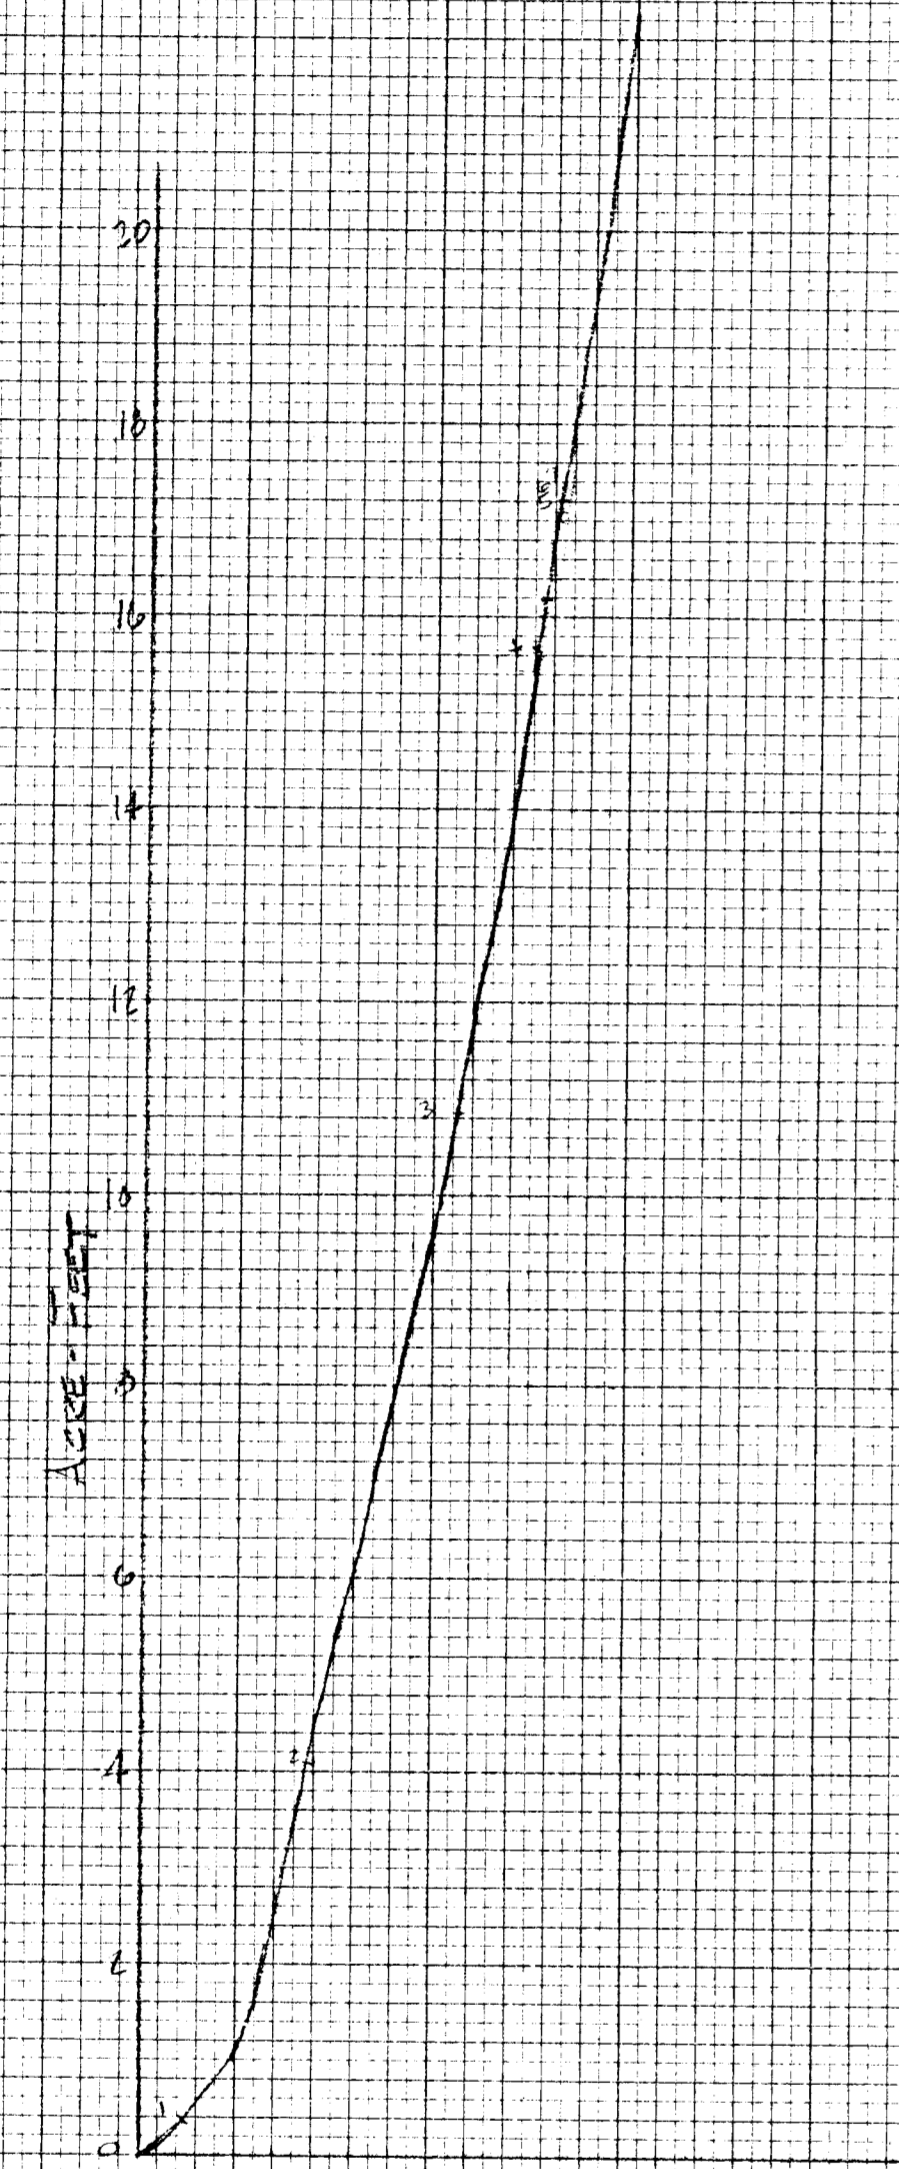

Point @ 1220.65 ft
 w/ 40.5 cfs

5 INCH


T-12.6.00

PLATE 3 CROSS SECTION
 CLEARPRINT PAPER CO., S.F. CAL.
 NO. 10041

Drainage Concept Plan
 4/28/50








FINAL SURVEY	DATE
SURVEYED	BY
PLOTTED	
NOTED	
AREAS CHECKED	
NO.	

ORIGINAL SURVEY	DATE
SURVEYED	BY
PLOTTED	
NOTED	
AREAS CHECKED	
NO.	

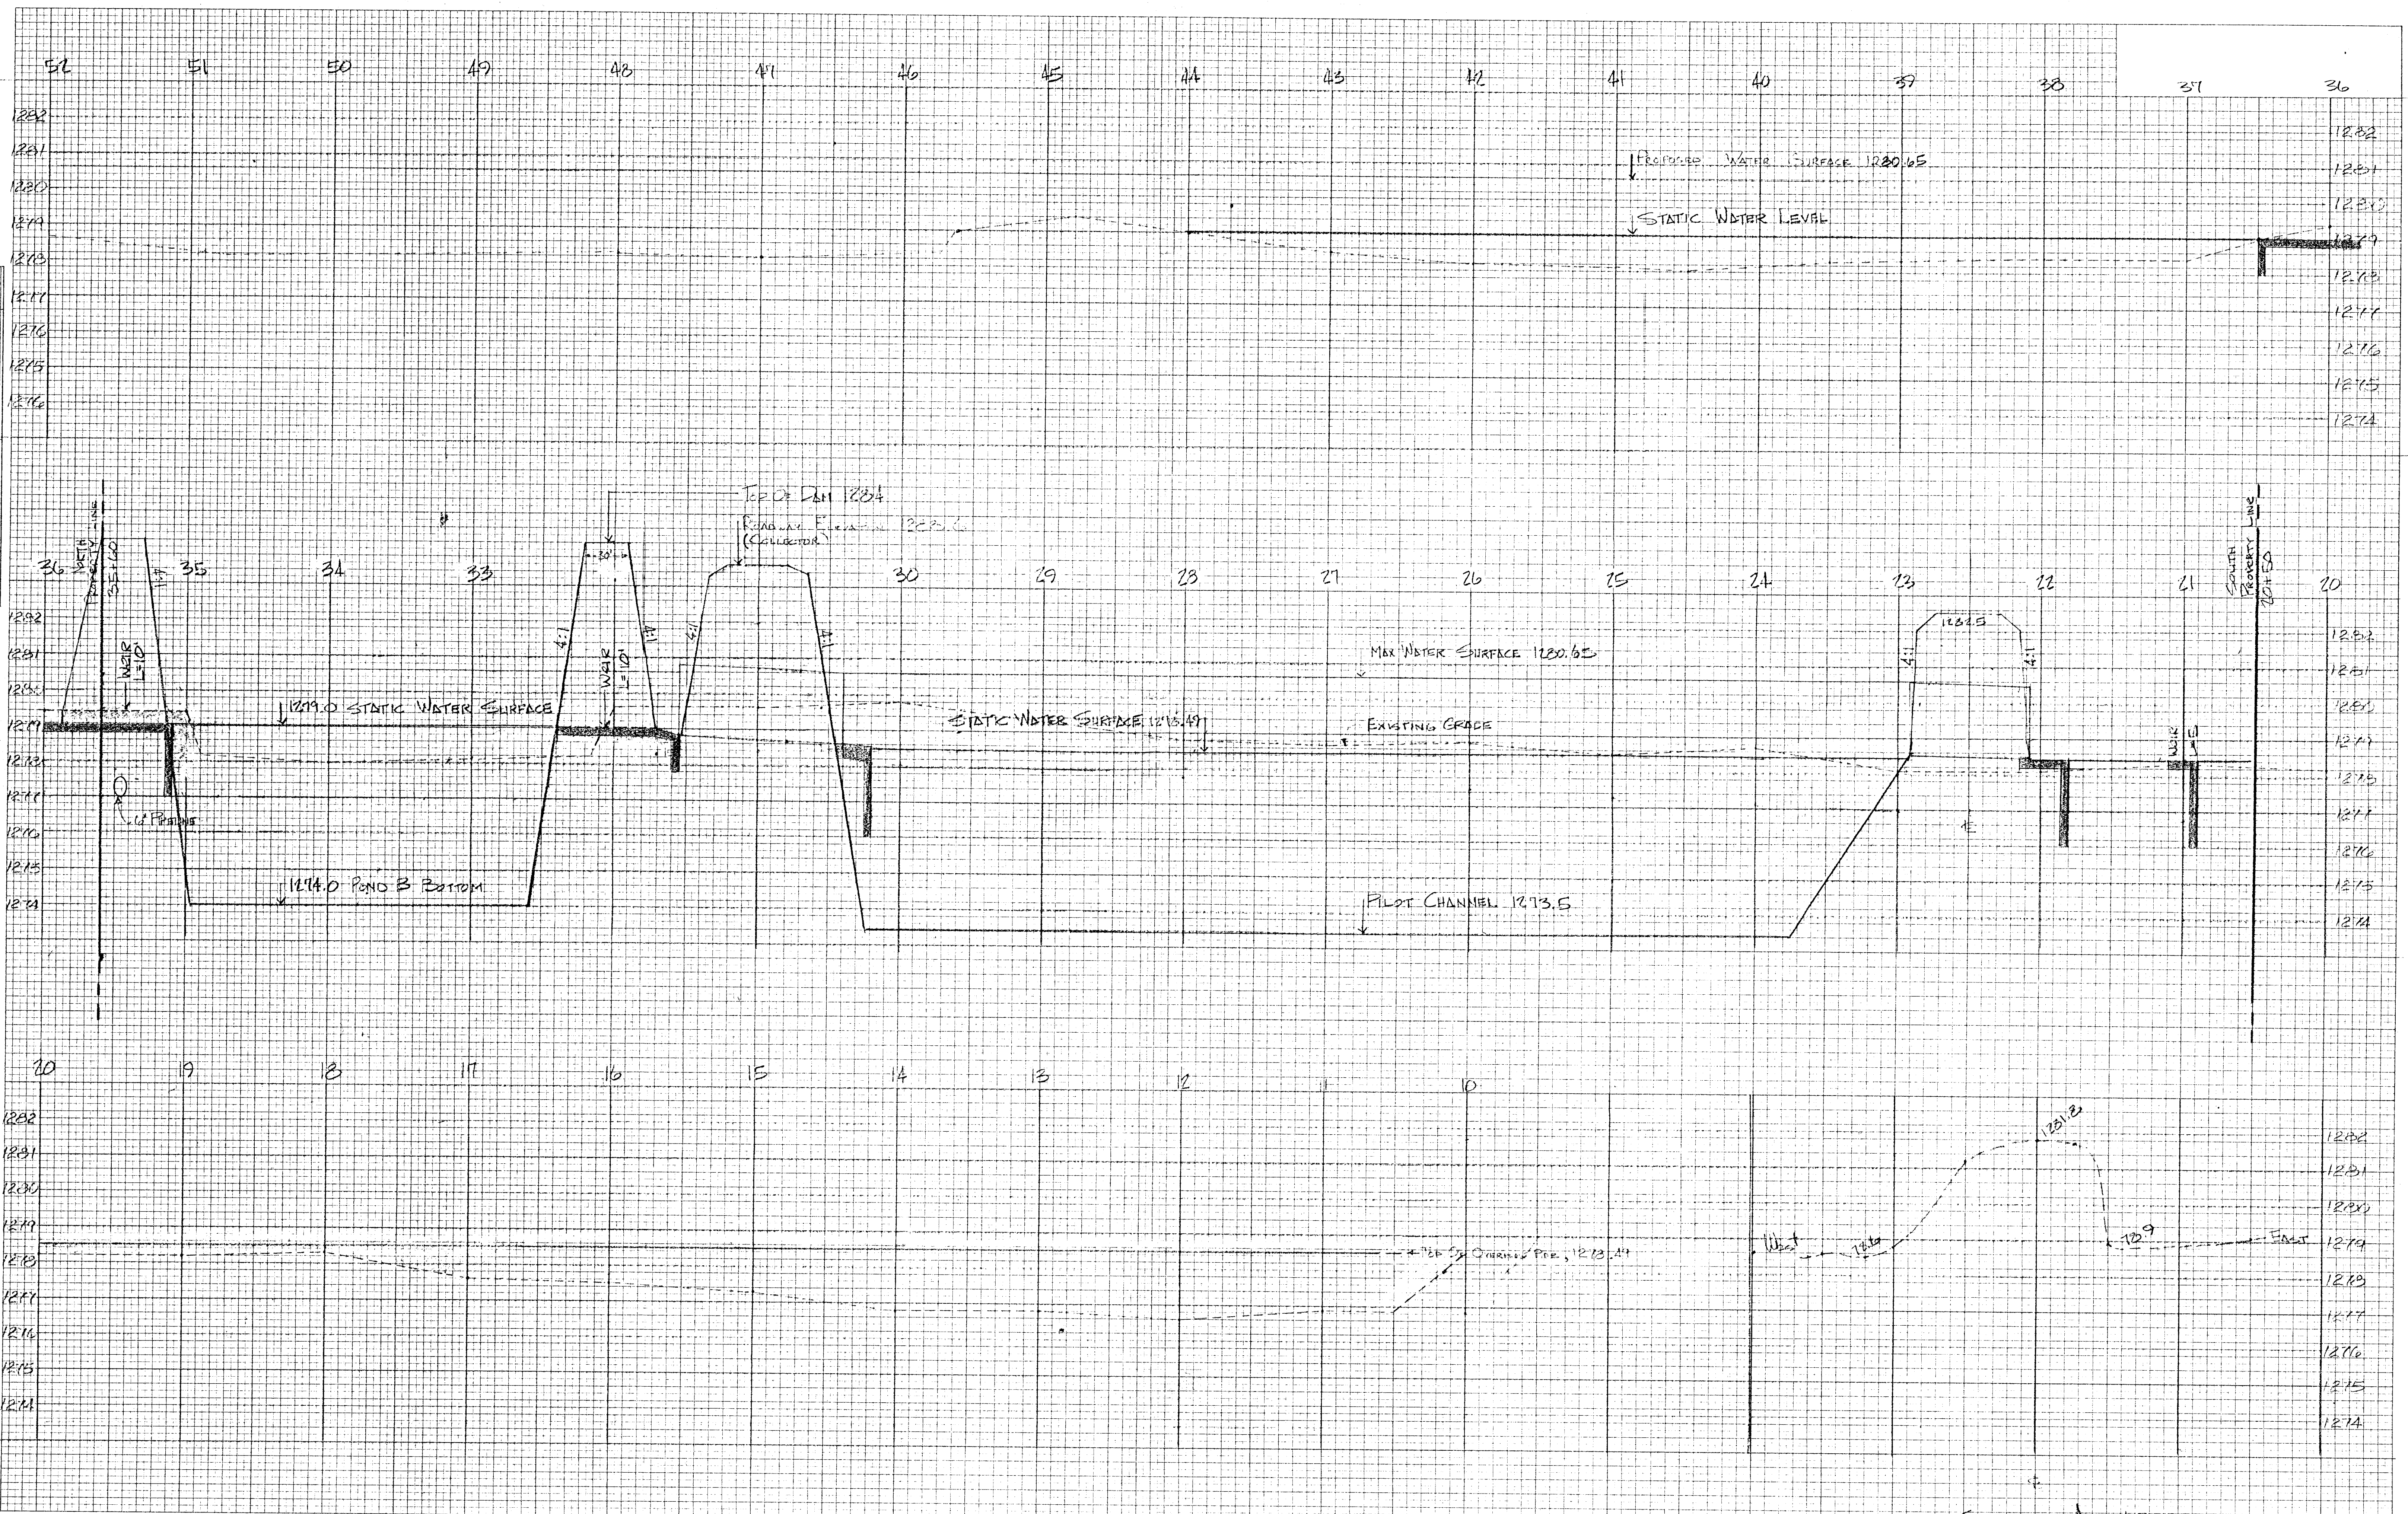


7/4
4-1-25

SECTION AT 10+00
Drainage Concept Plan
4/28/80

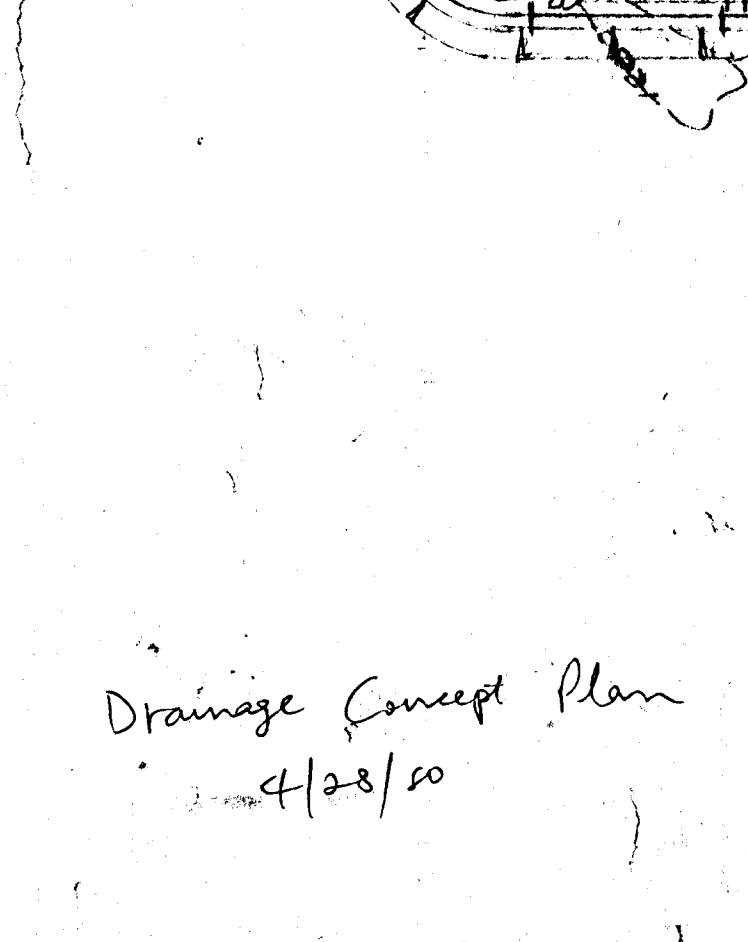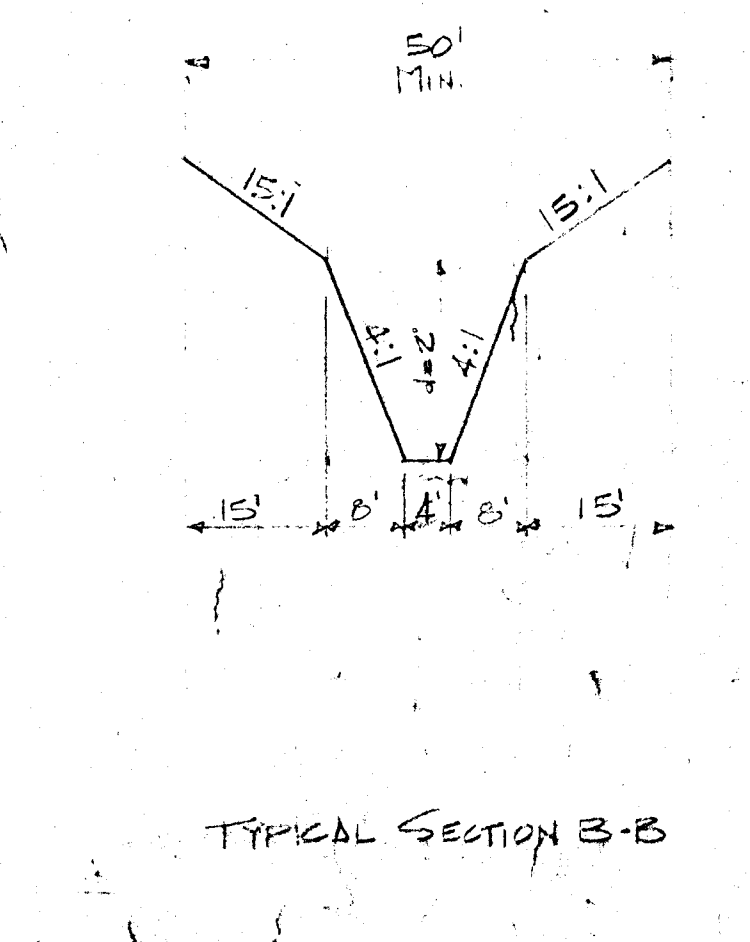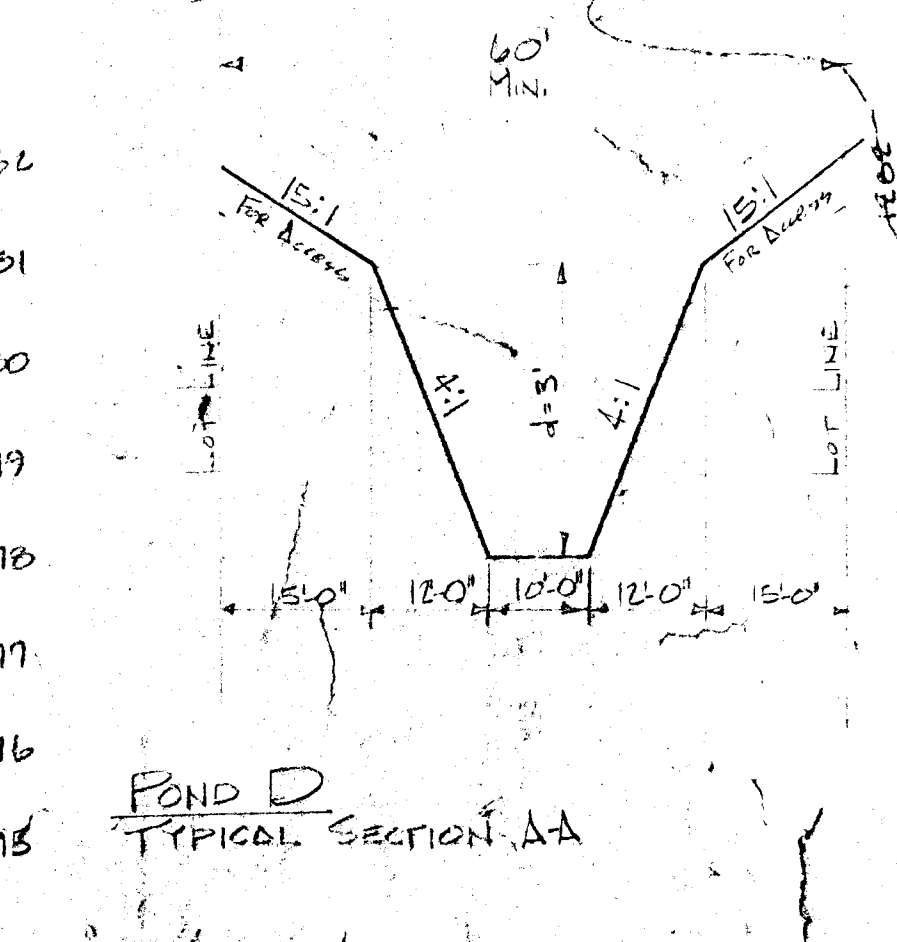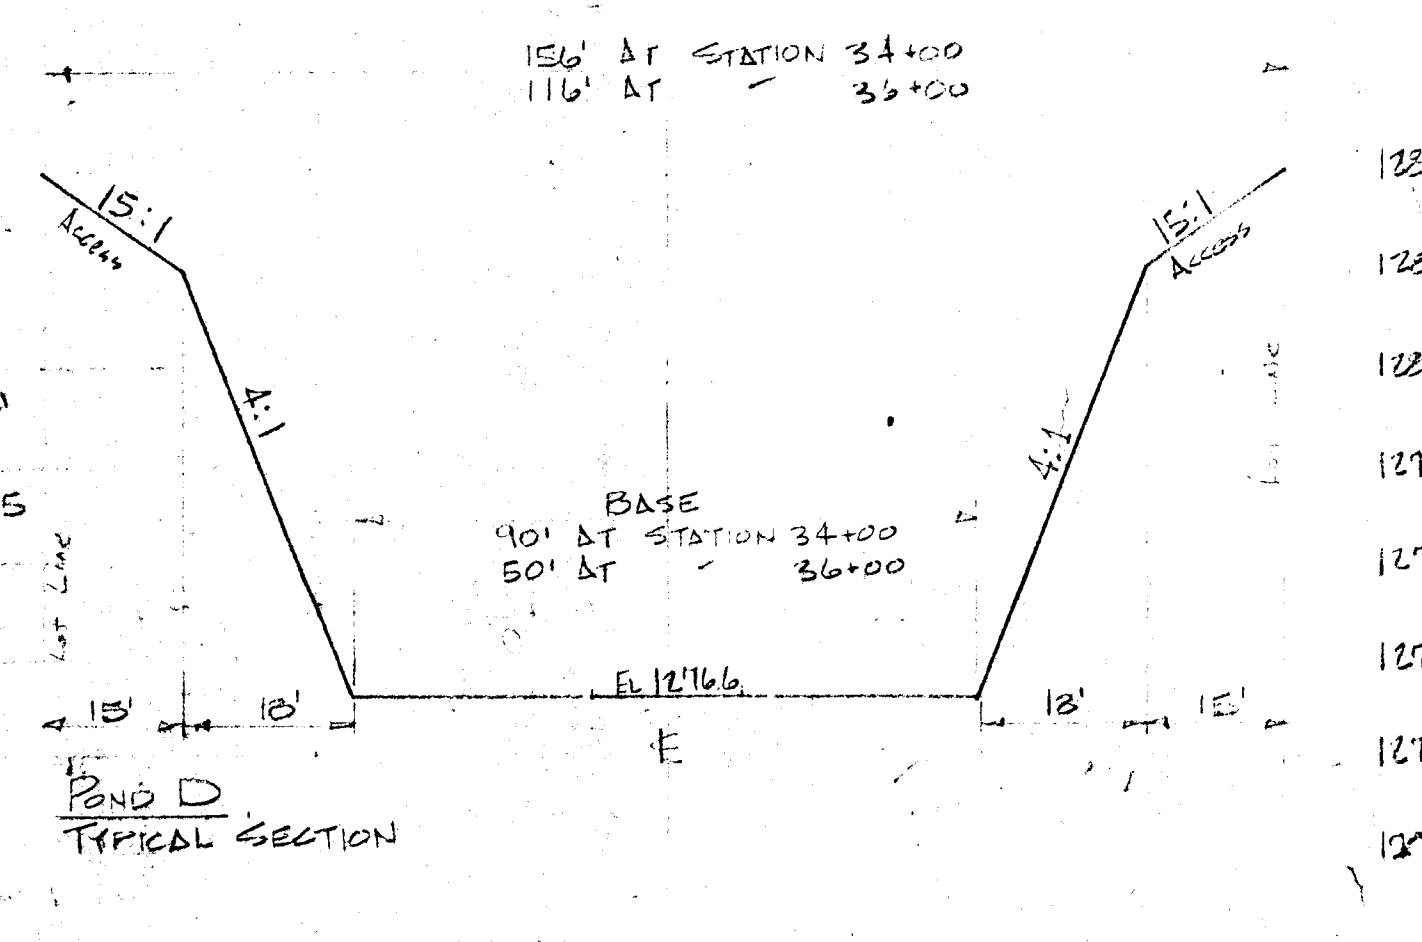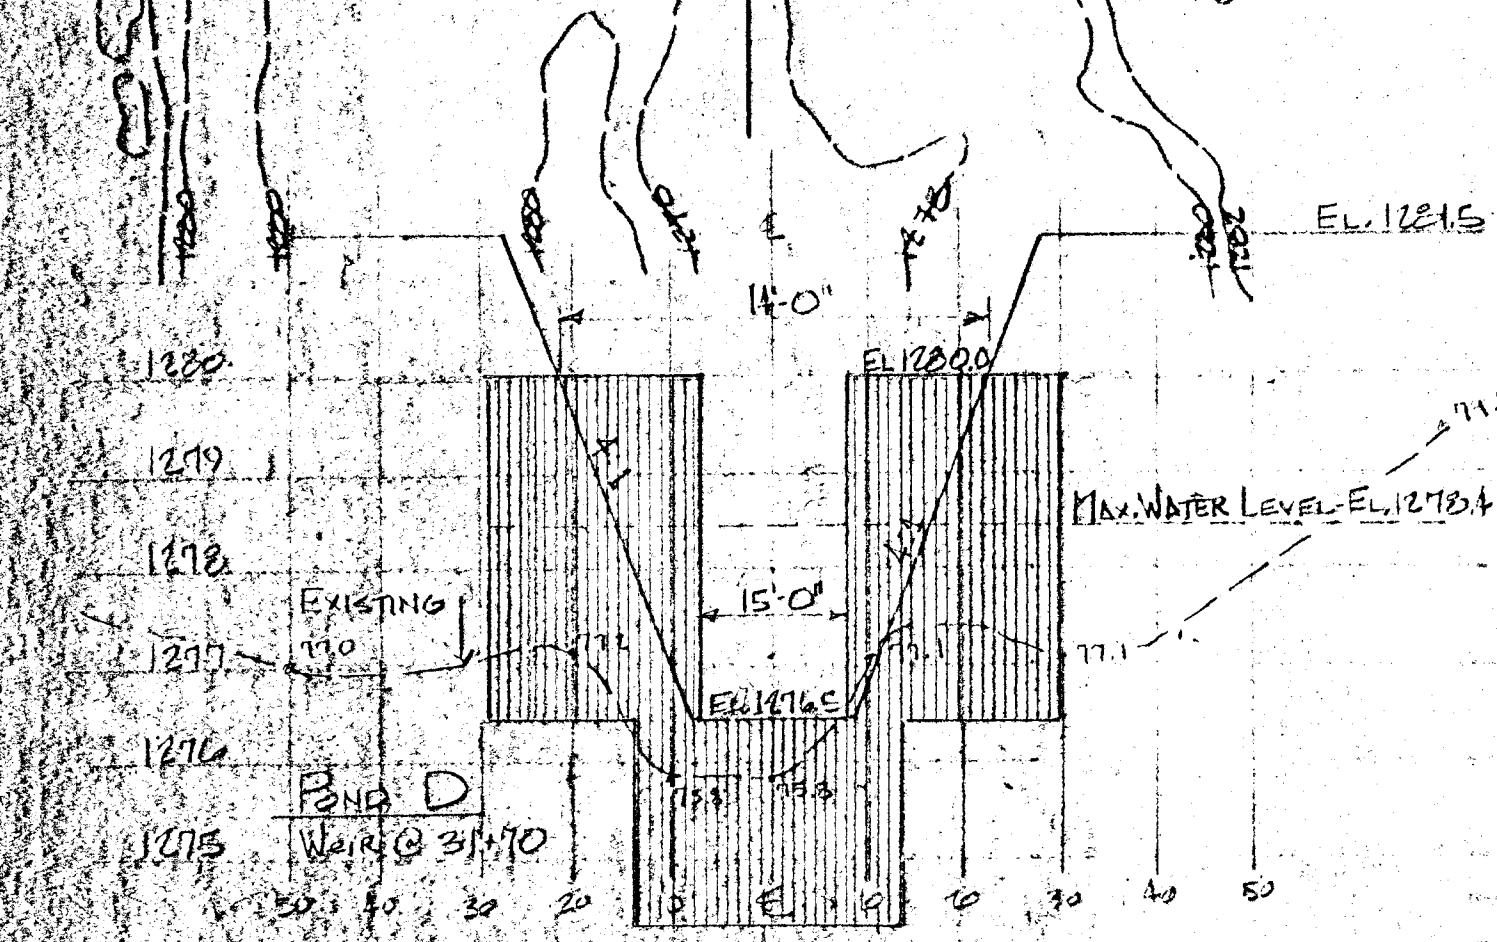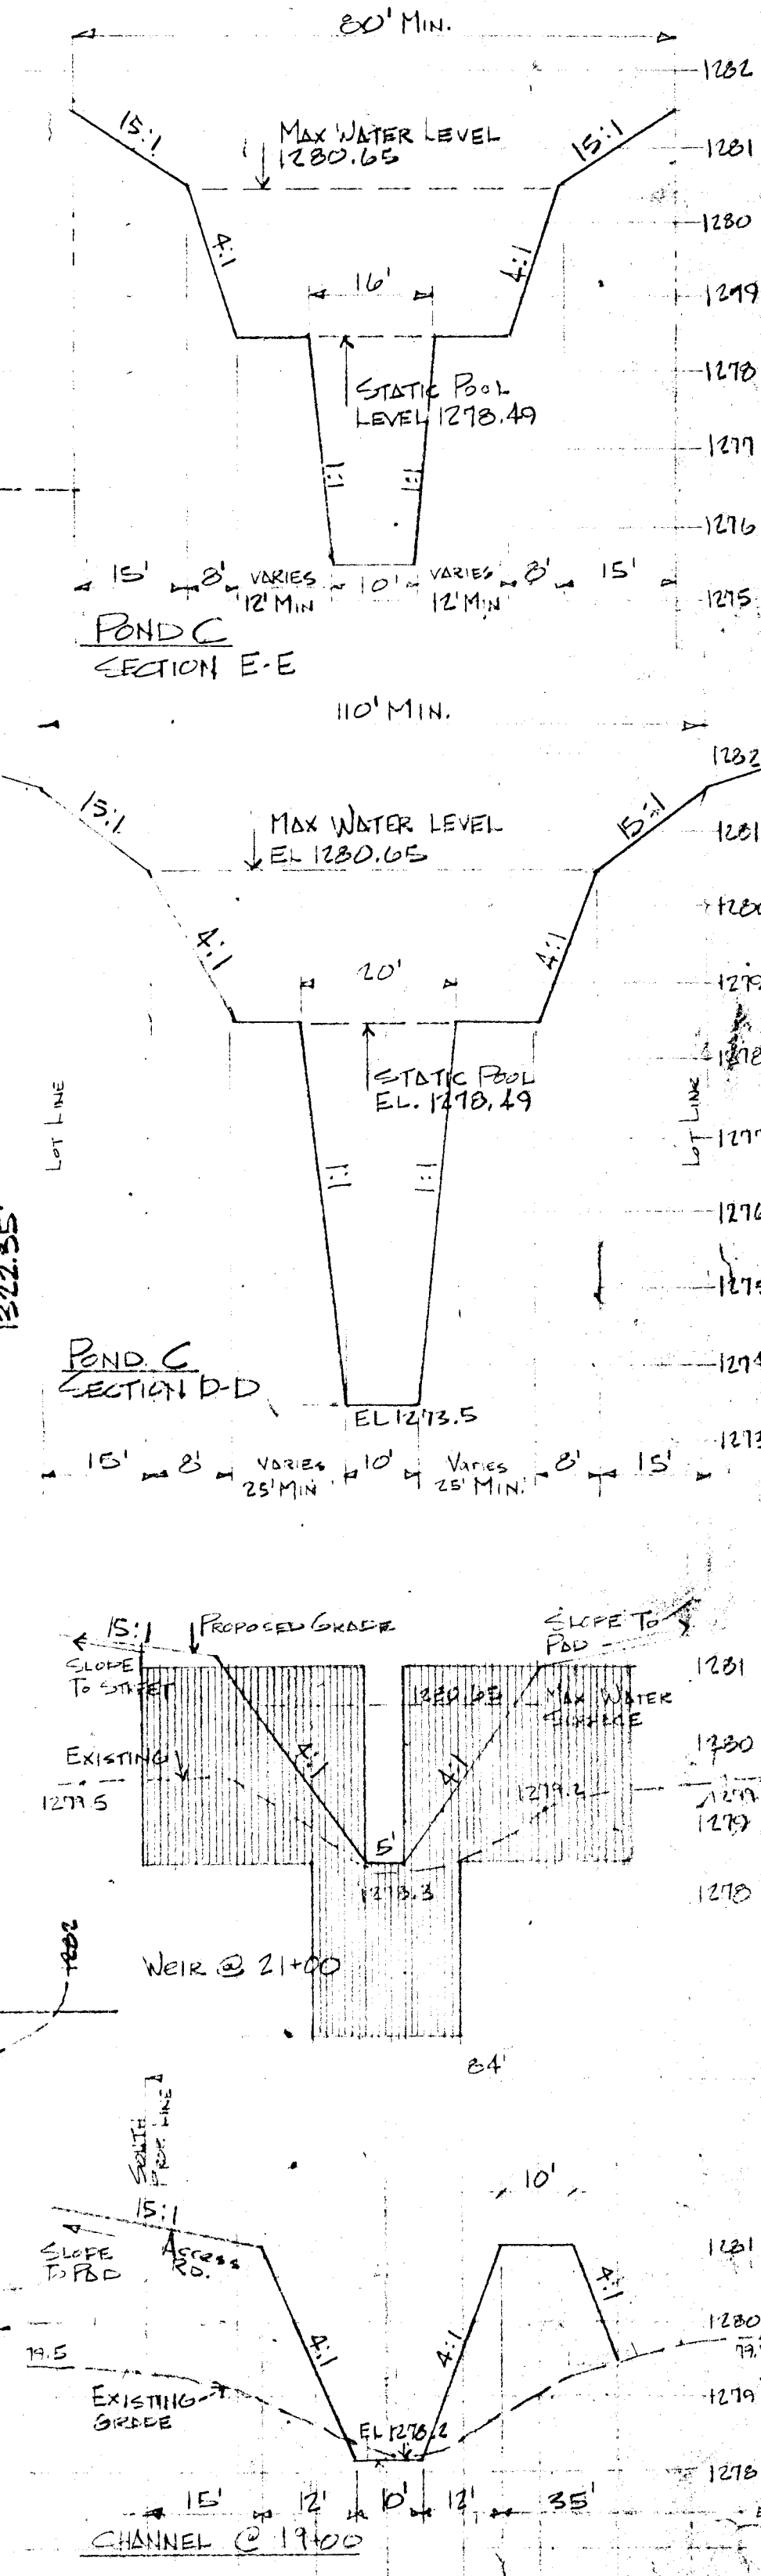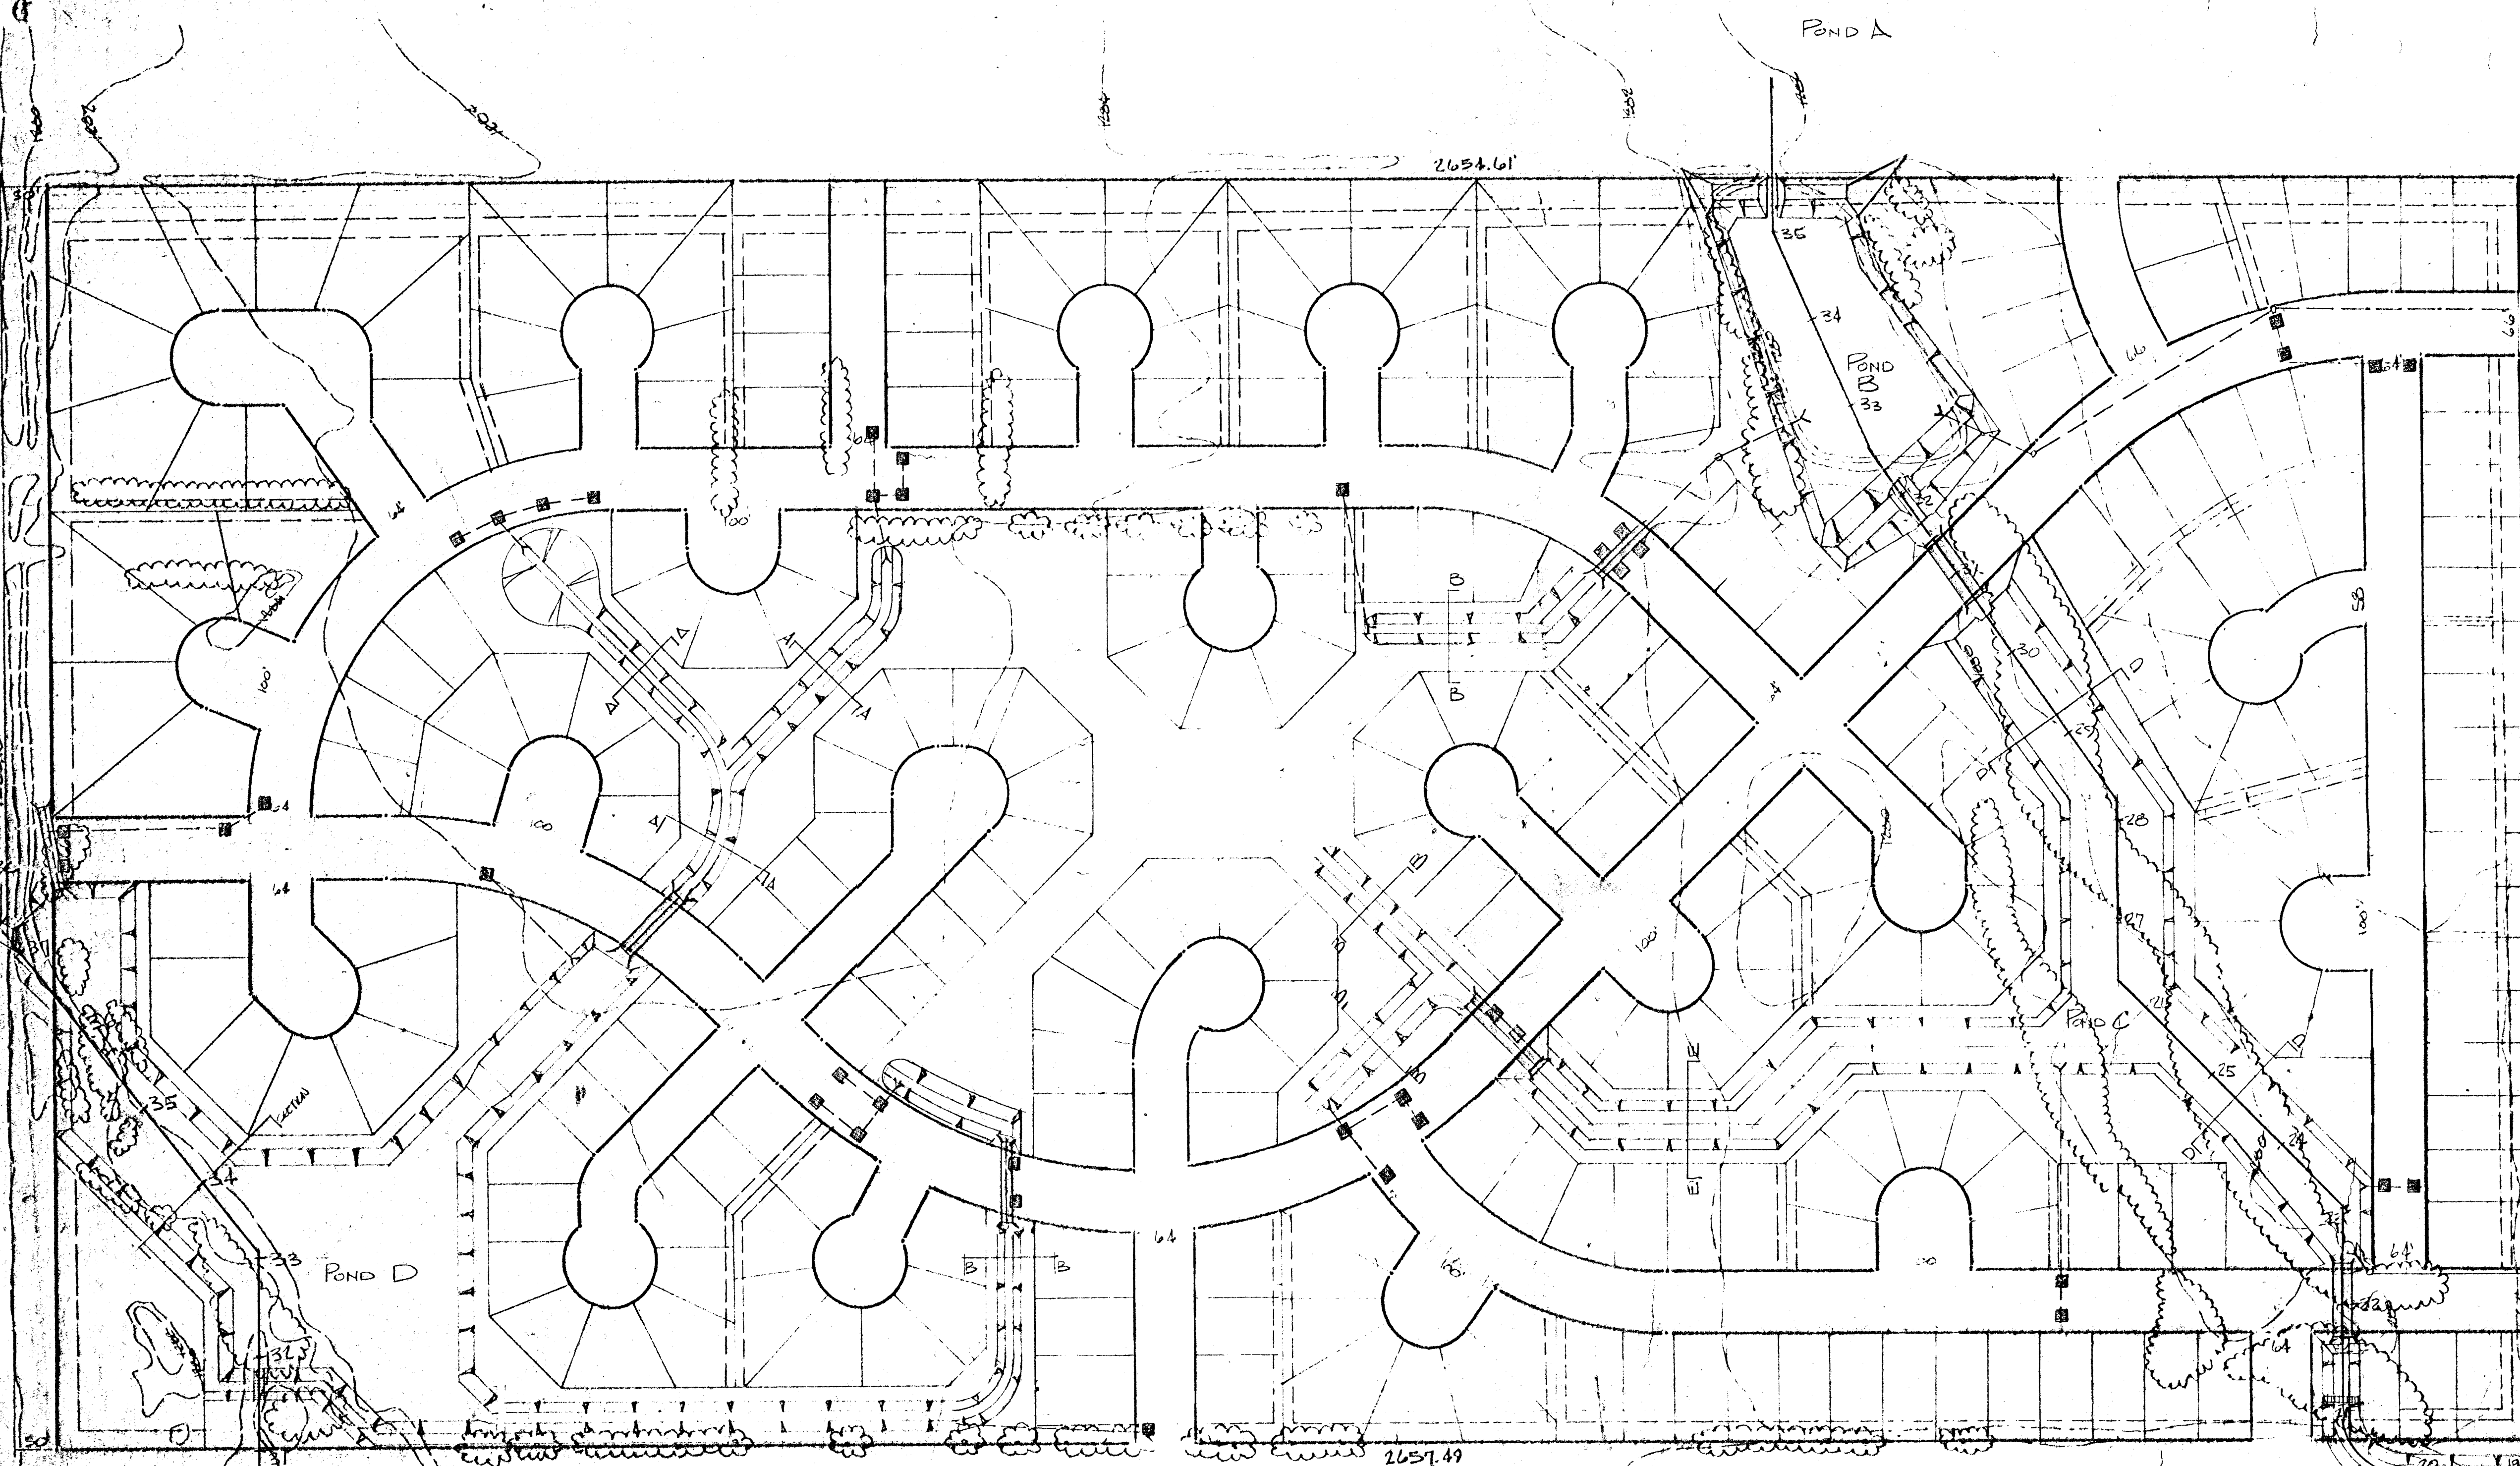

Drainage Concept Plan
4/28/00

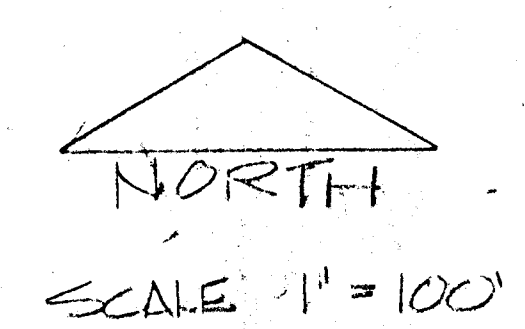

DATE 15 APR 00 DRAWN		LAWRENCE E. WELLS	
		A R C H I T E C T	
CHECKED		251 LAURA SUITE 205 WICHITA, KANSAS 67211	
REVIS		PROJECT 140	
PLAN NO.		SHEET	
OF		OF	

PLAN AND SECTIONS