

LAWRENCE E. WELLS



A R C H I T E C T  
254 LAURA, SUITE 205  
WICHITA, KANSAS 67231

DATE 15 JUNE 80  
DRAWN [Signature]  
CHECKED [Signature]  
REVISED

CBA PROPERTIES, INC.


PROJECT 490  
PLAN NO.

SHEET 1 OF 1

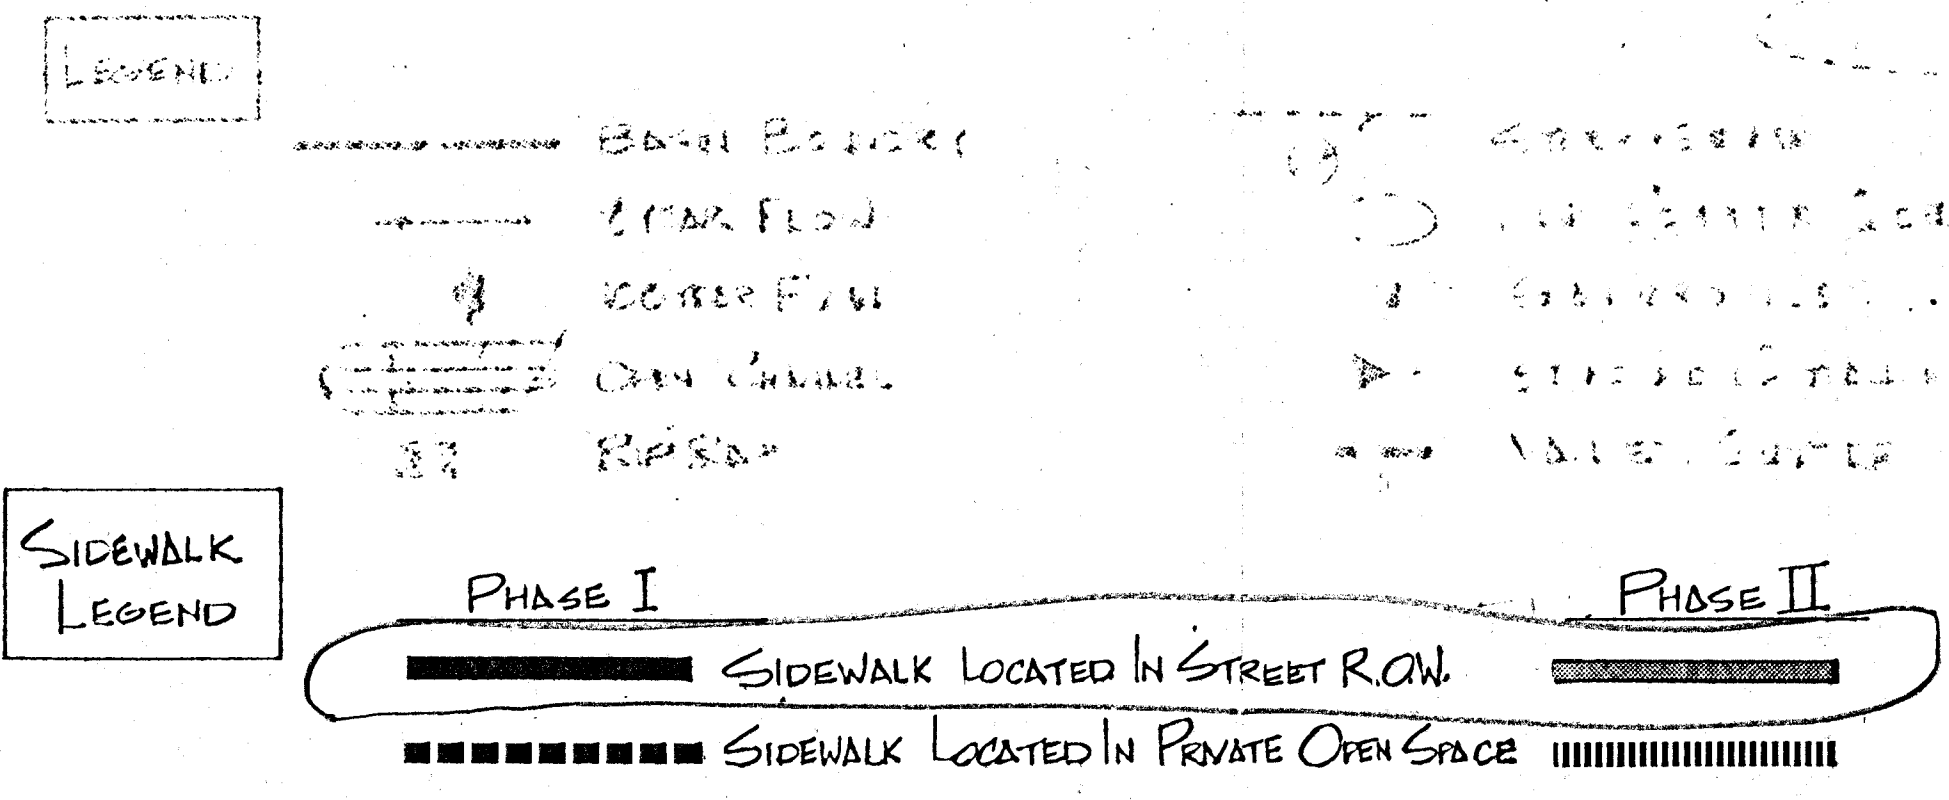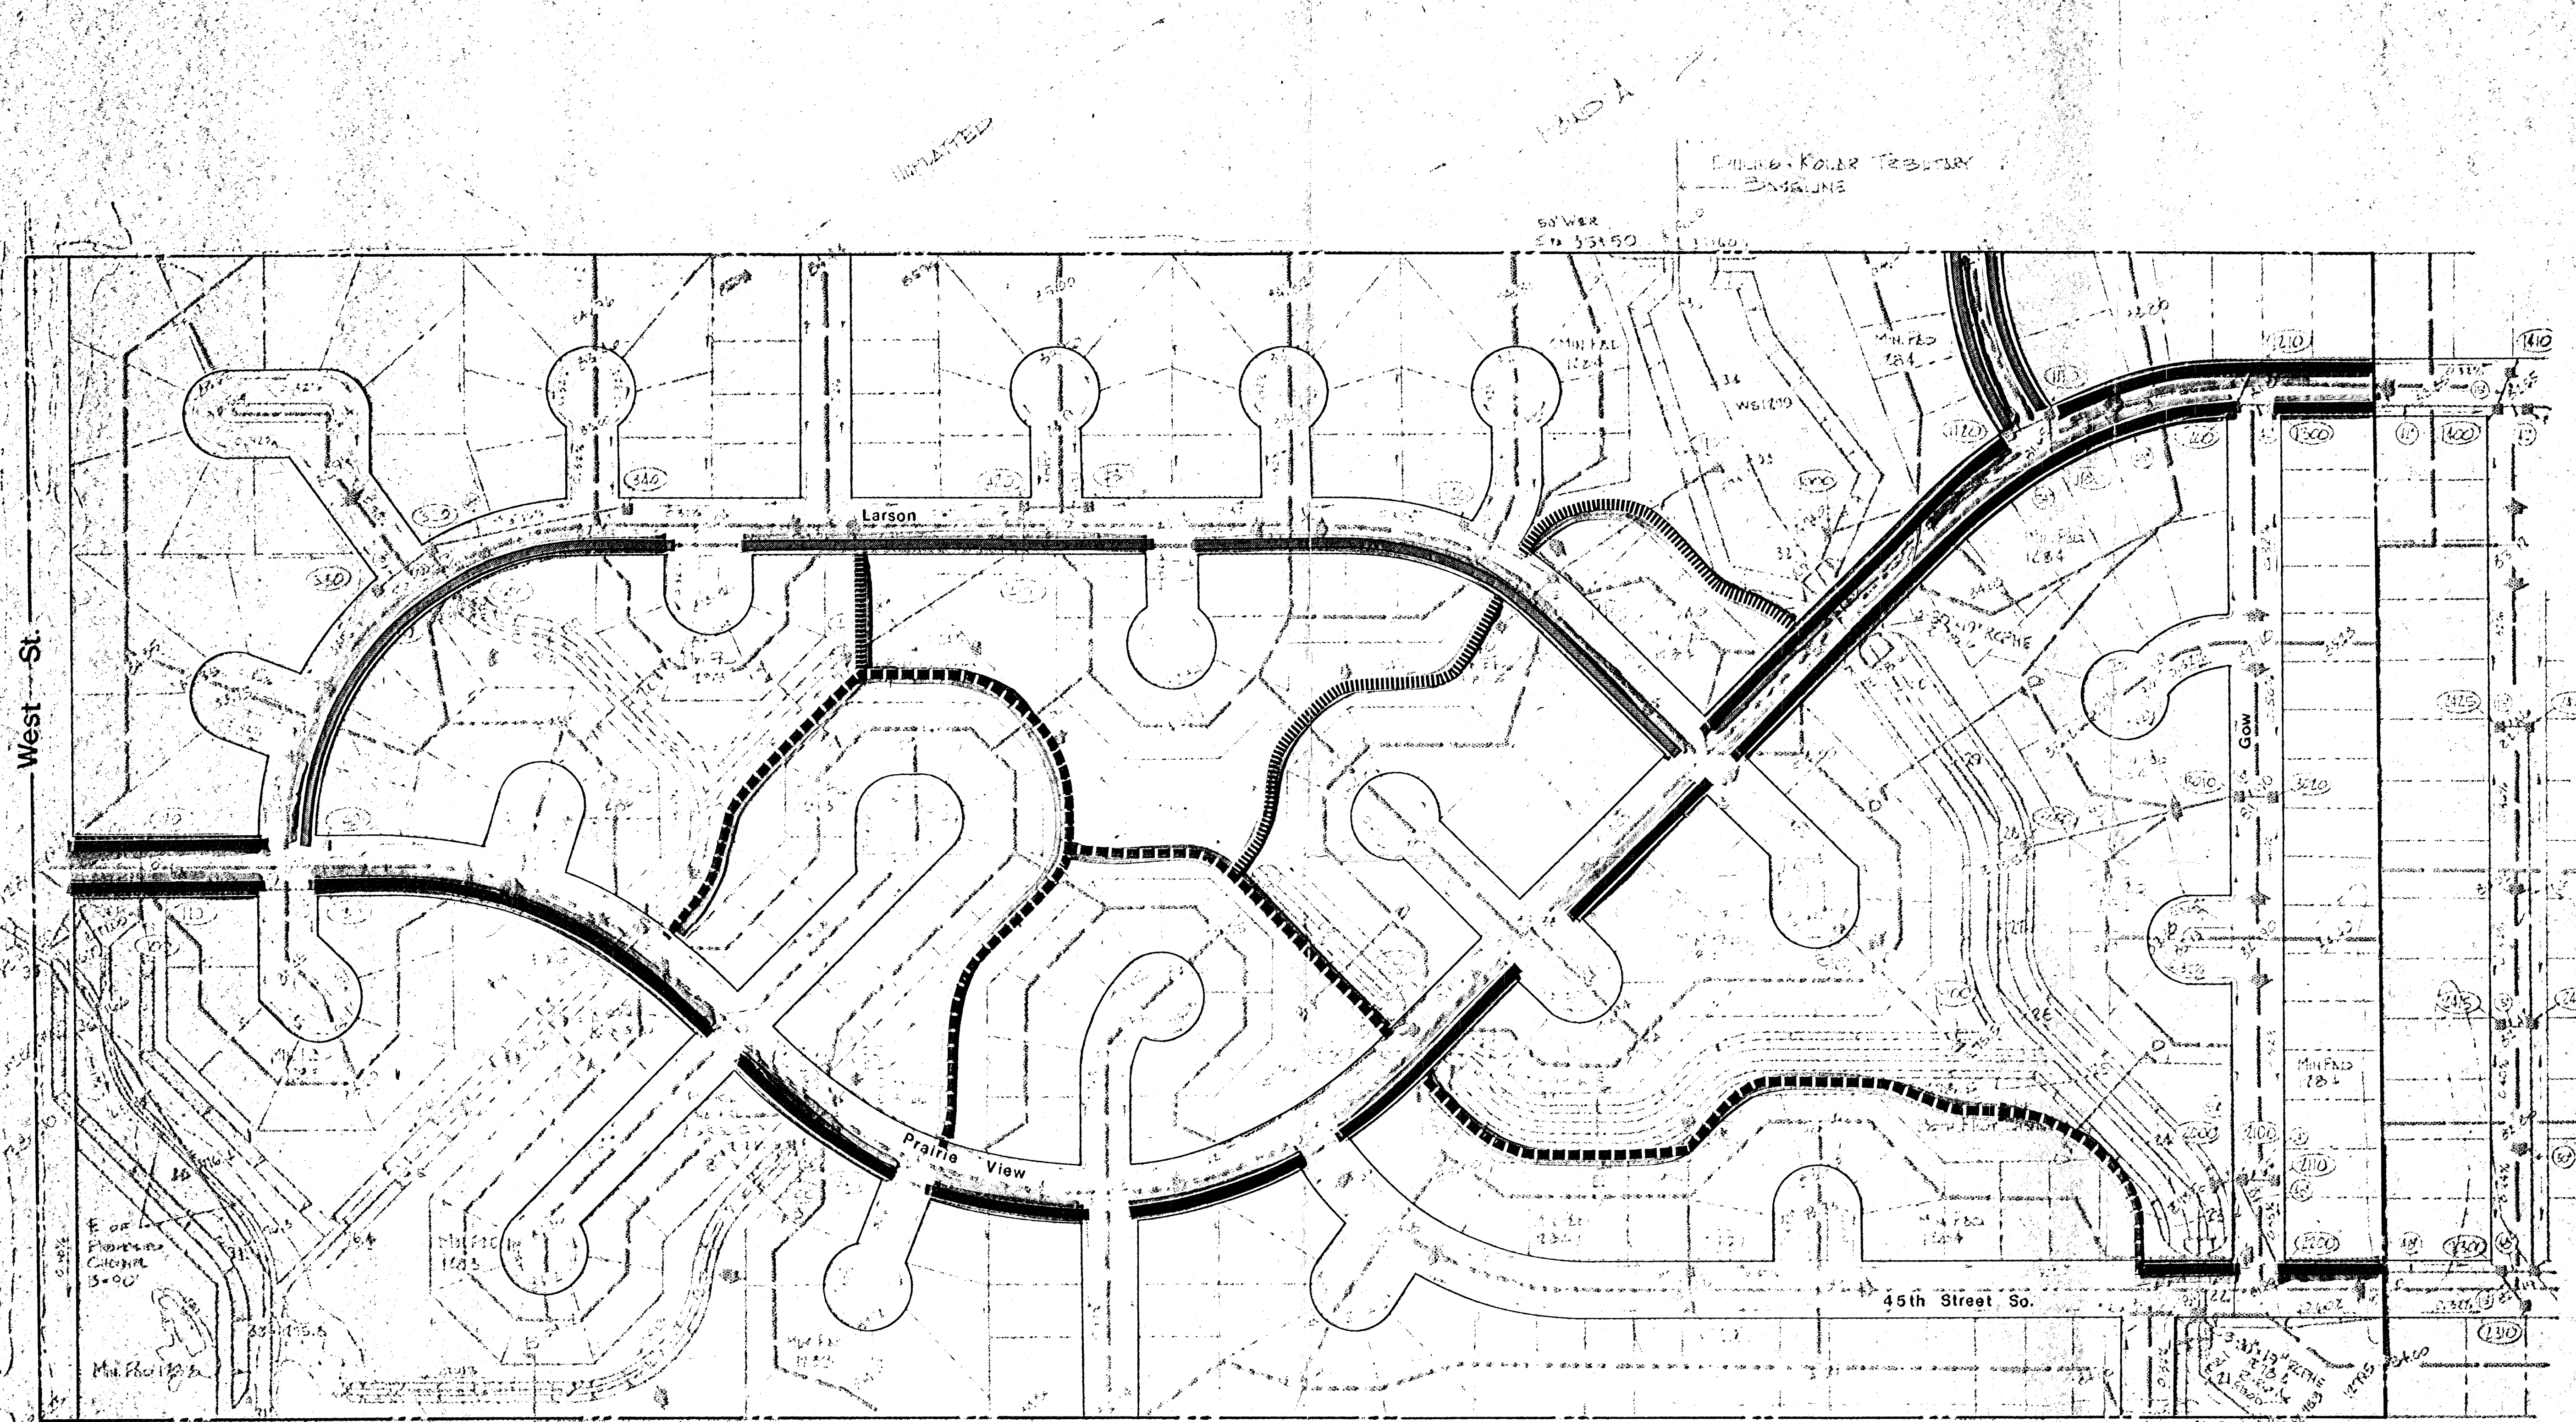

B.M. R.R. SPIKE IN K6 & E FOLS  
65' SW of E of 4th St. So  
& West St.  
Elev. = 1231.14 MSL

LEGAL: NORTH HALF OF THE  
SOUTHWEST QUARTER  
OF SEC. 13, T20S, R10W,  
SEBONCK CO, KANSAS

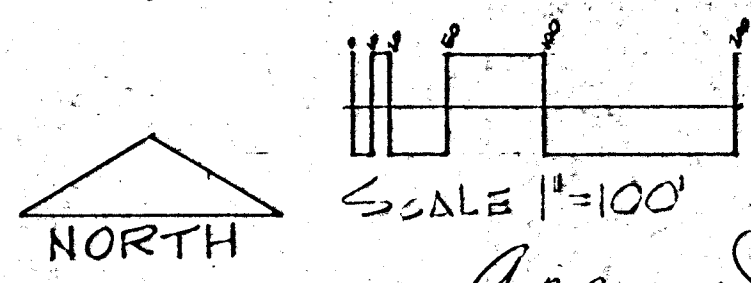

Approved by S/D  
Committee 6-26-80

# COTTONWOOD GROVE SIDEWALK PLAN

Based On The Approved Drainage Plan

S/D 80-30