


**BILL G. YUNG DESIGN**  
4912 E. 29TH STREET NORTH, WICHITA, KS 67220  
316-863-5667

**date** NOV. 10, 1996  
**rev.**

**sheet title**  
PRELIMINARY PLAT


**project**  
FRANK & JOHNNY'S ADDITION

**sheet** of

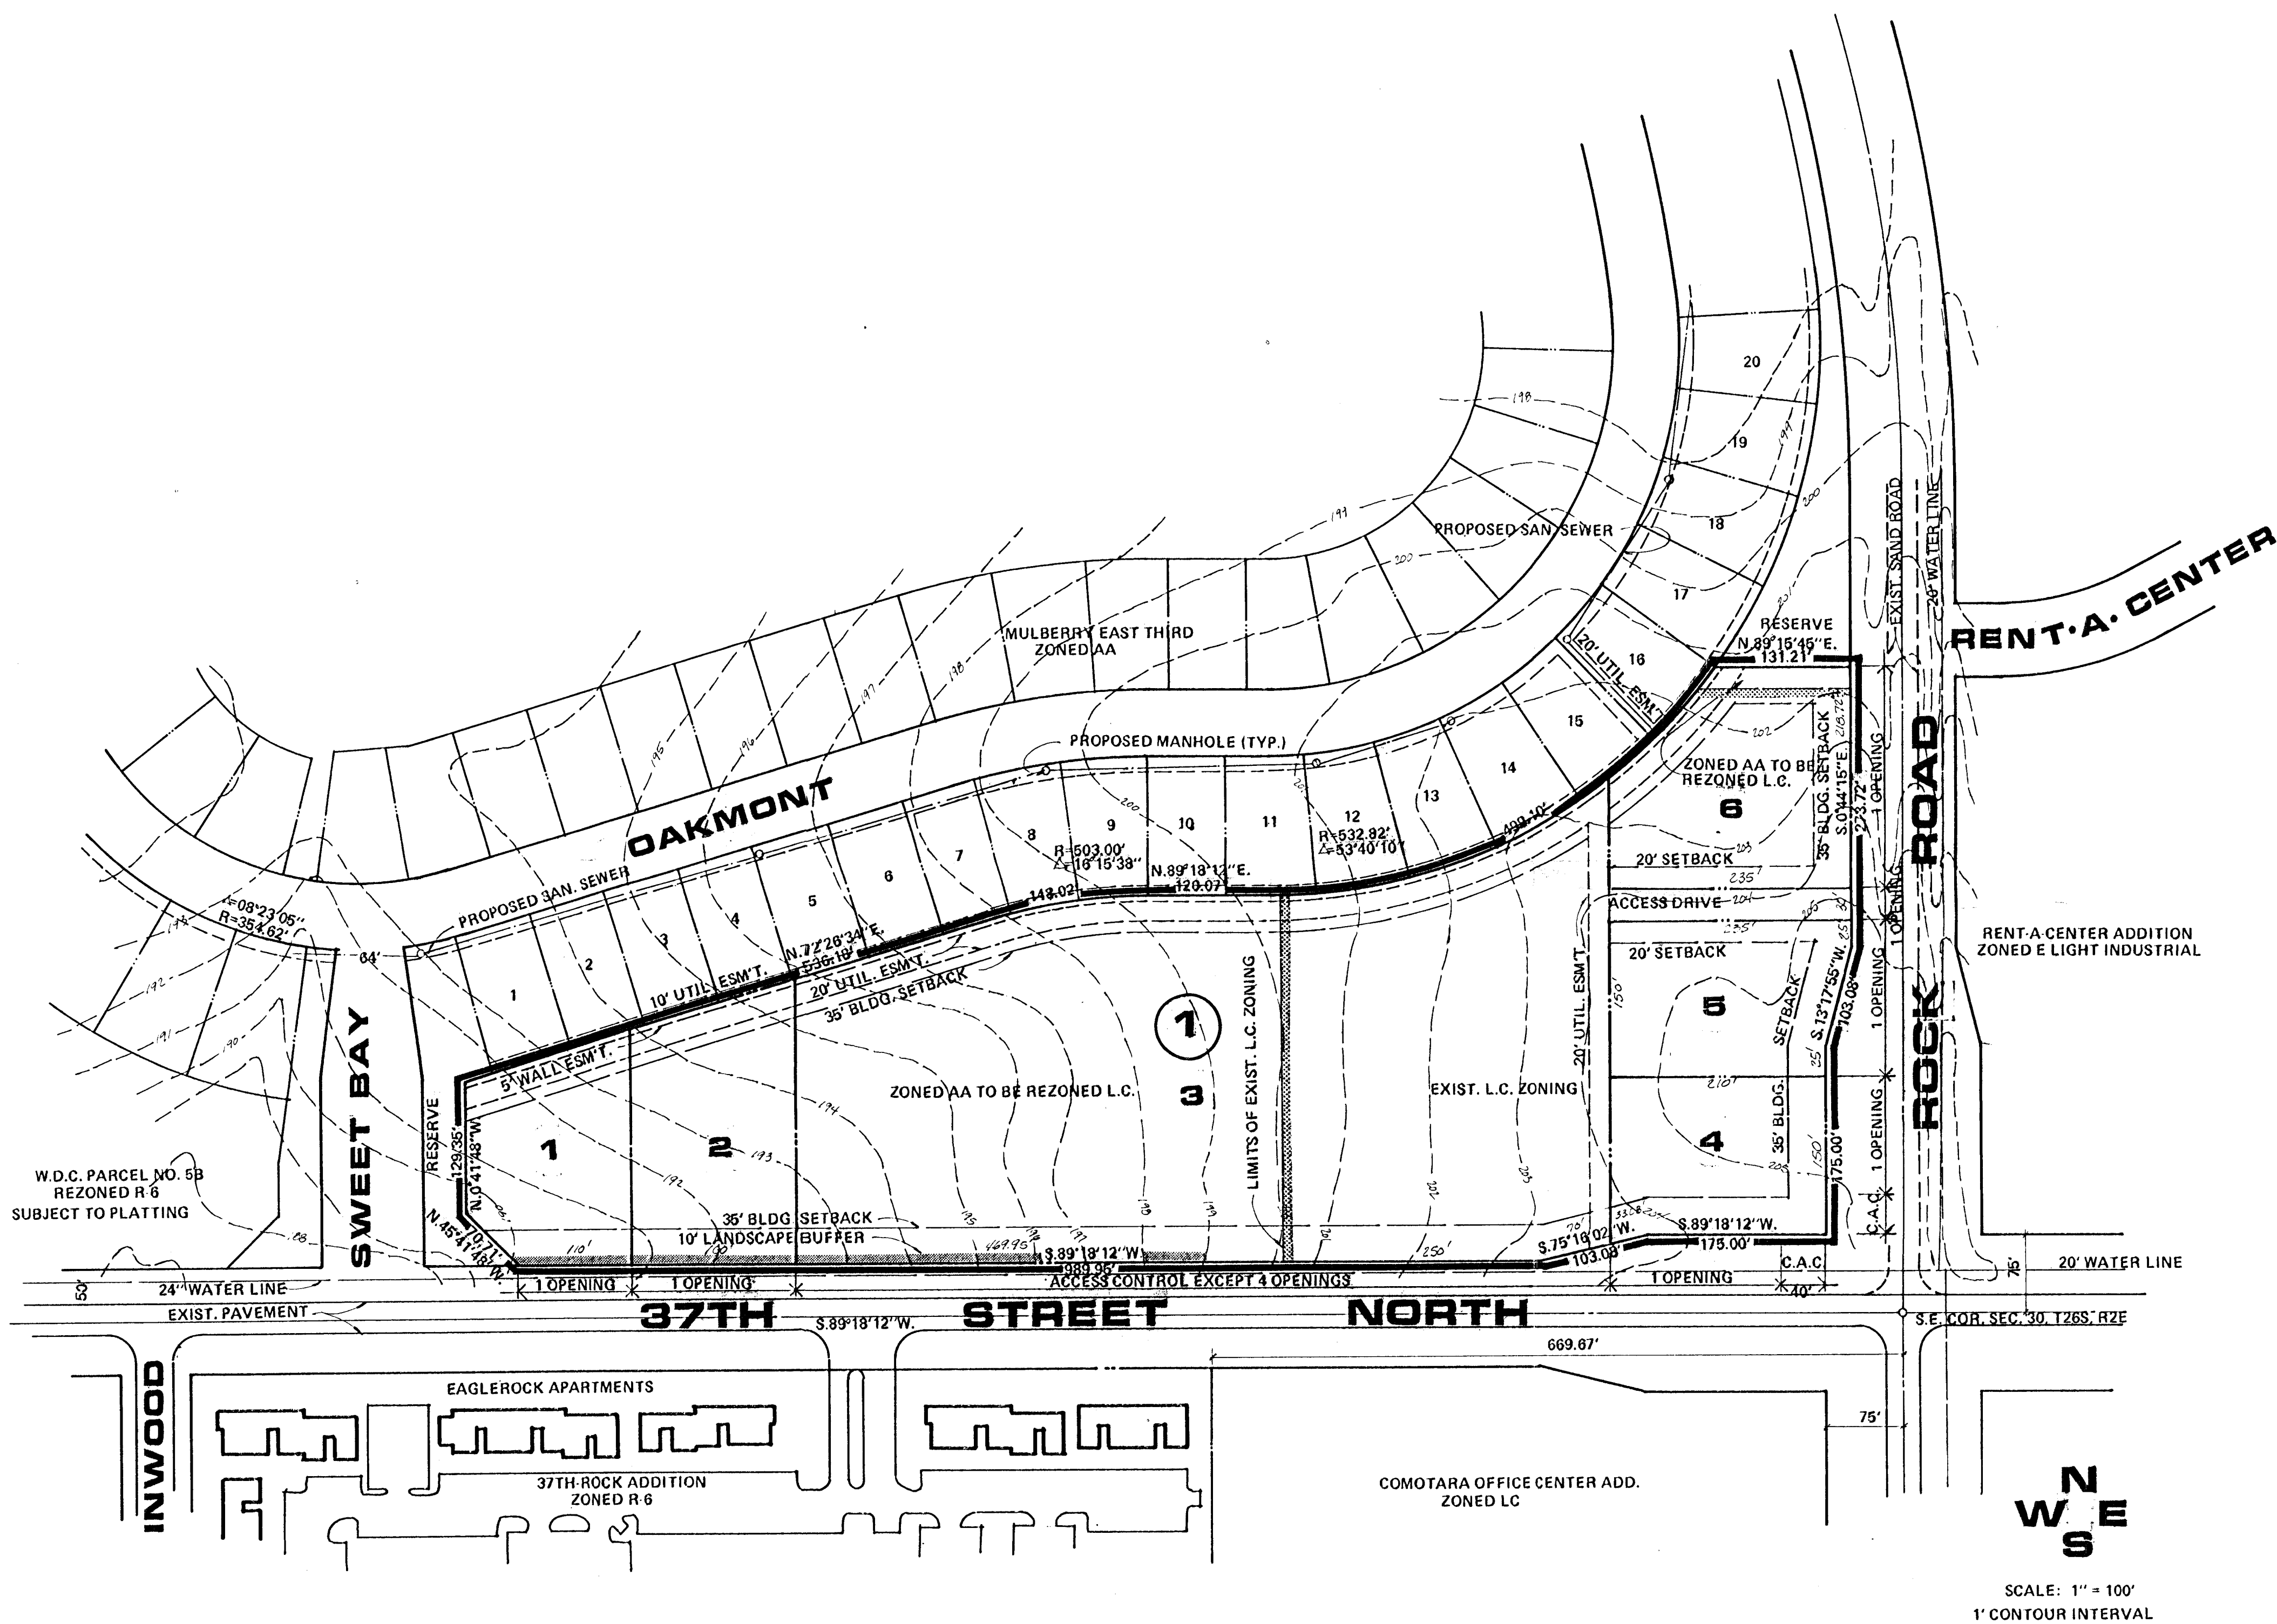

**NOTES:**

BENCH MARK: CITY STD. 44' S. AND 48' W. OF CENTER LINE OF 37TH ST. NO. AND ROCK ROAD. ELEV. 204.11  
SEE C.U.P. D.P. 155 FOR MASONRY WALL AND LANDSCAPE BUFFER REQUIREMENTS.

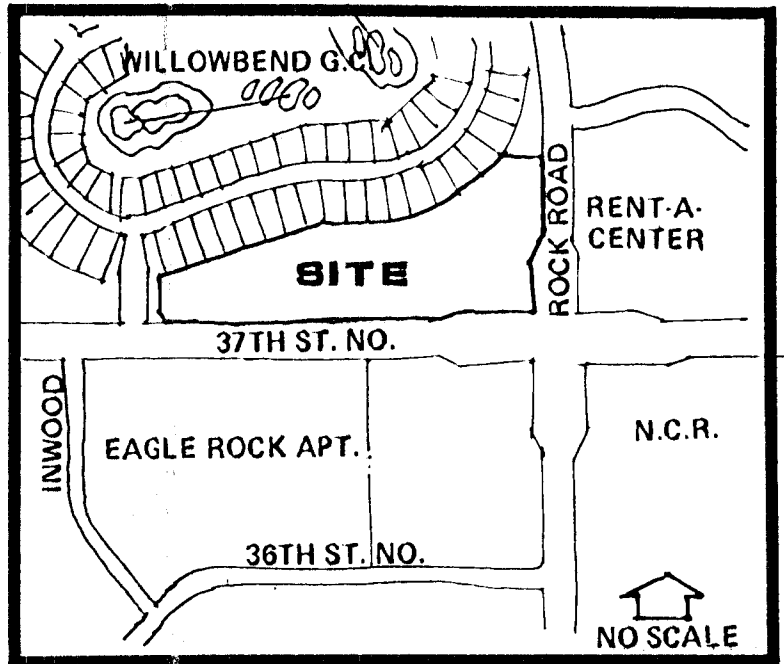

**LOCATION MAP**



SCALE: 1" = 100'  
1' CONTOUR INTERVAL

**PRELIMINARY PLAT**

# FRANK & JOHNNY'S ADD.

OWNER: WOODLAWN DEVELOPMENT COMPANY, 151 NORTH MAIN, SUITE 300, WICHITA, KS 67202