


SKETCH PLAT
FRIENDS MANOR ADDITION


ODD LOTS 63 THROUGH 111 ON HIRAM
UNIVERSITY PLACE ADDITION, TOGETHER
WITH PART OF HIRAM AVE & UNIVERSITY AVE.

OWNERS: FRIENDS UNIVERSITY
PHILIP S. WHITEMAN
ORVIL J. PIERCE

SKETCH PLAT
REVISED COPY

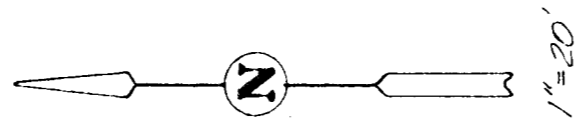

Bench mark:
Bases, rod in concrete post
25 feet west of centerline
of Glenn & 15 feet north of
scum line of pipe.
Elevation = 1081.4 City Datum

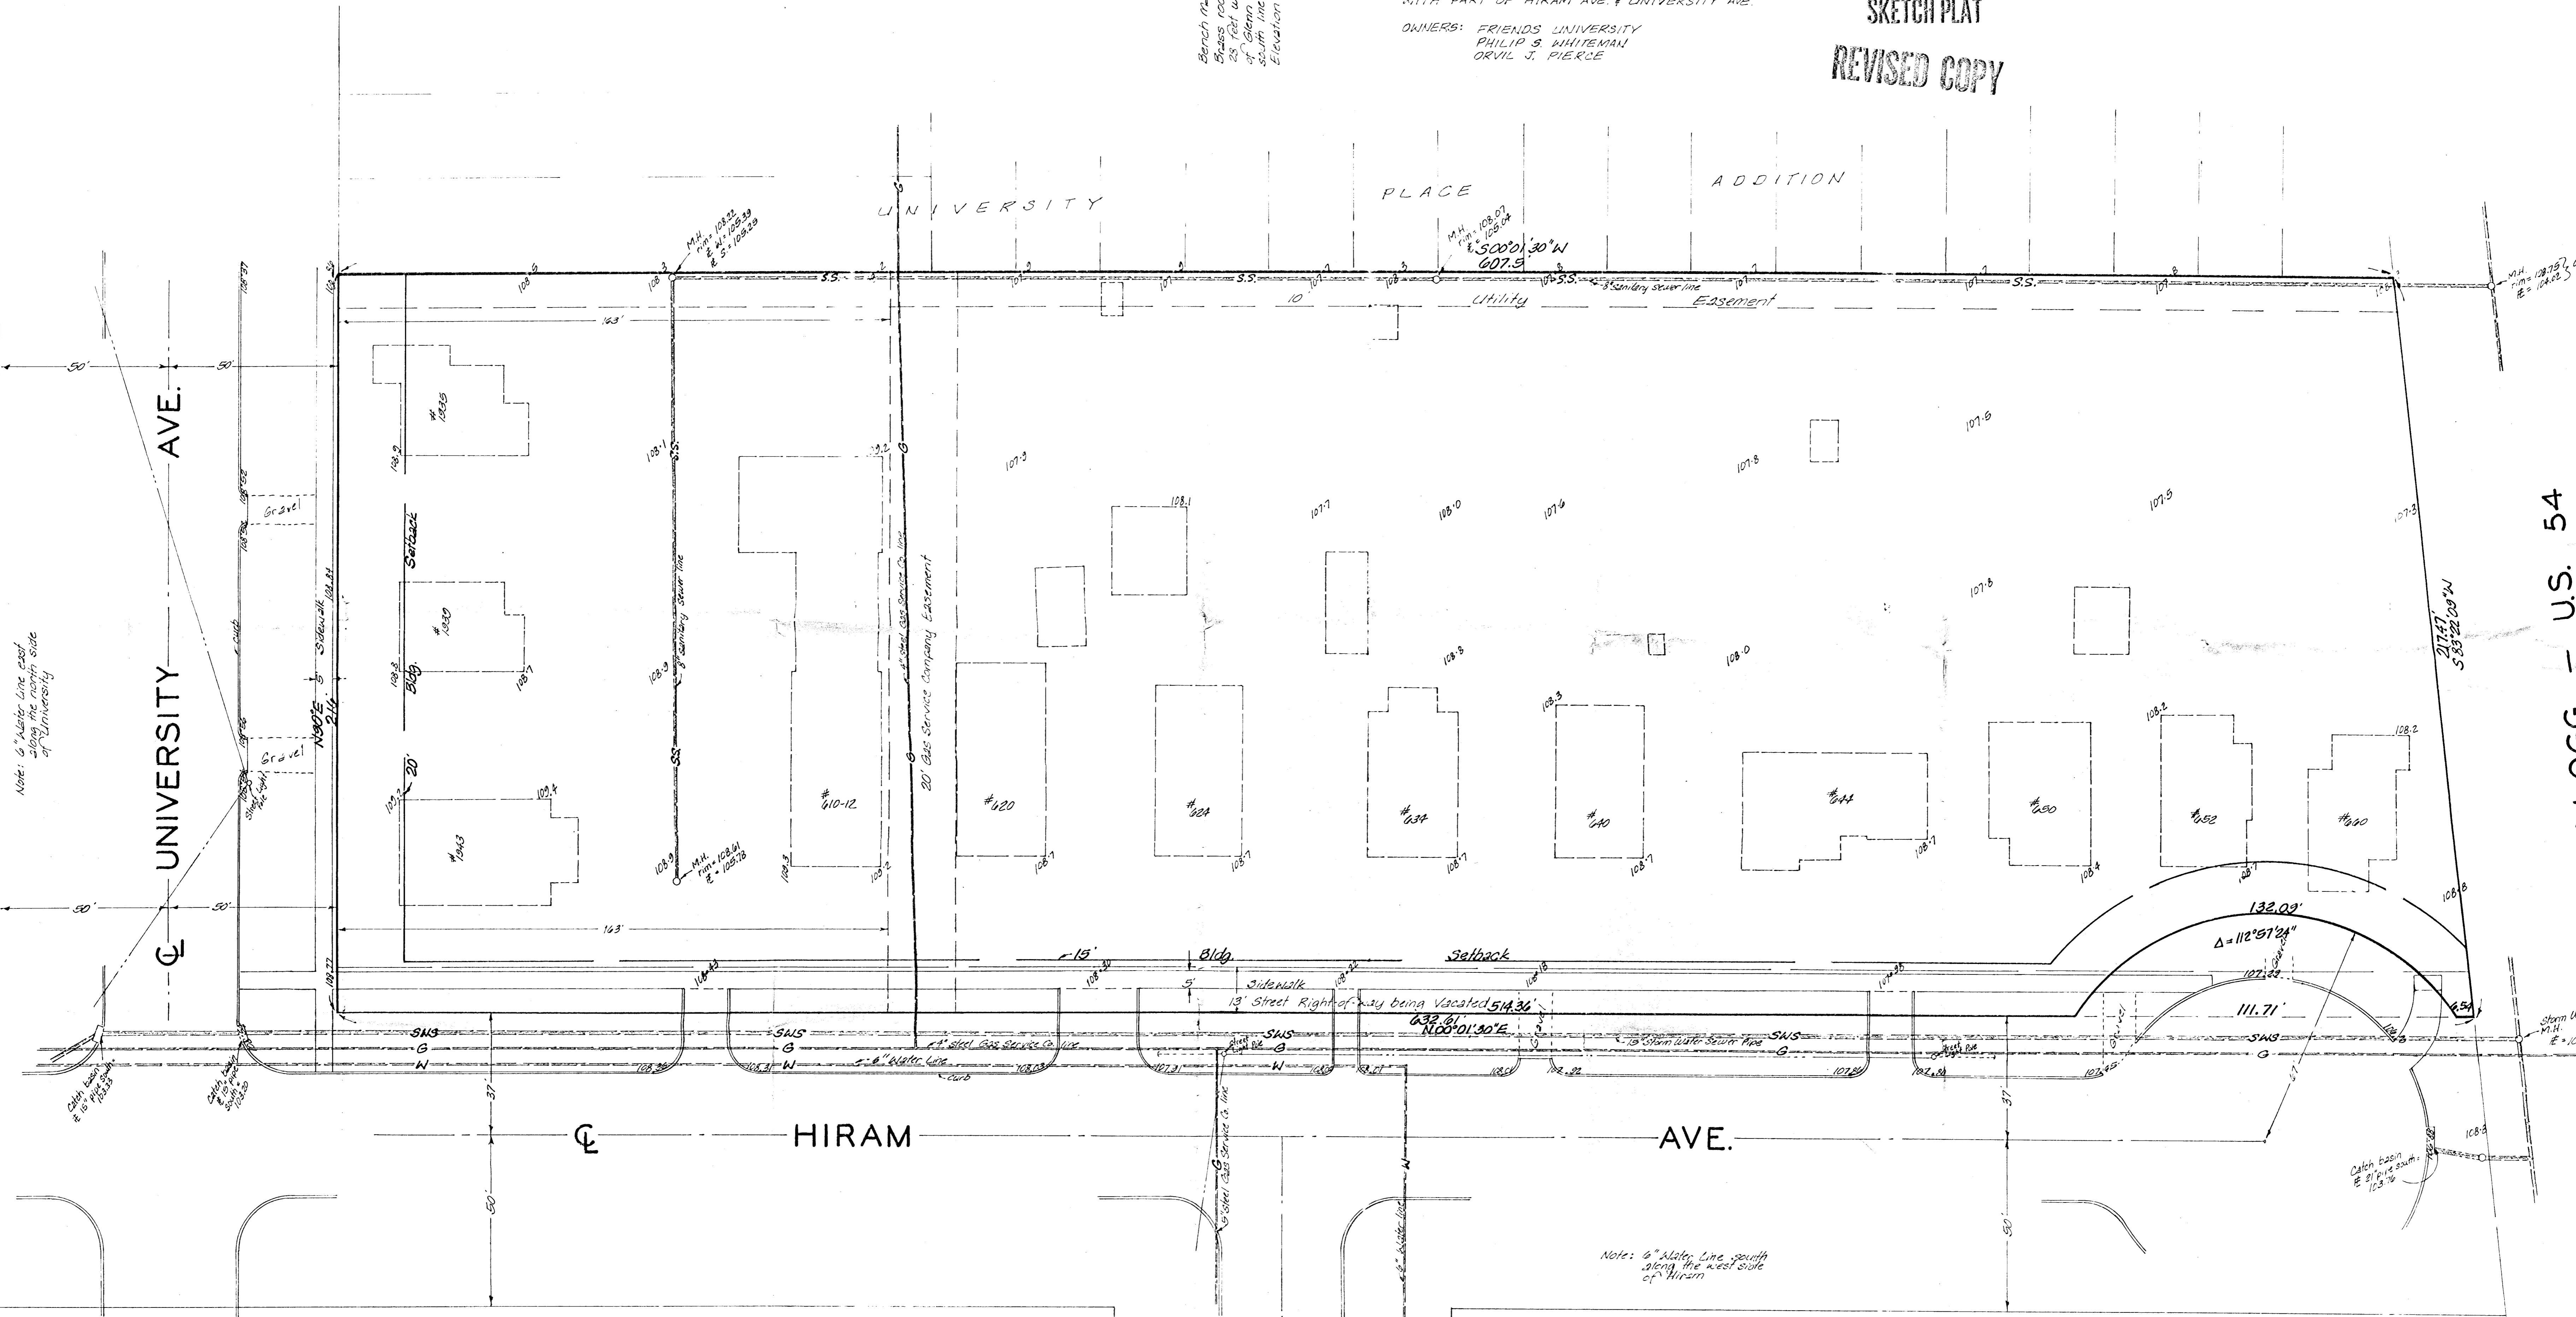

KELLOGG - U.S. 54