


LINCOLN COURT

LINCOLN STREET

WESS ROAD

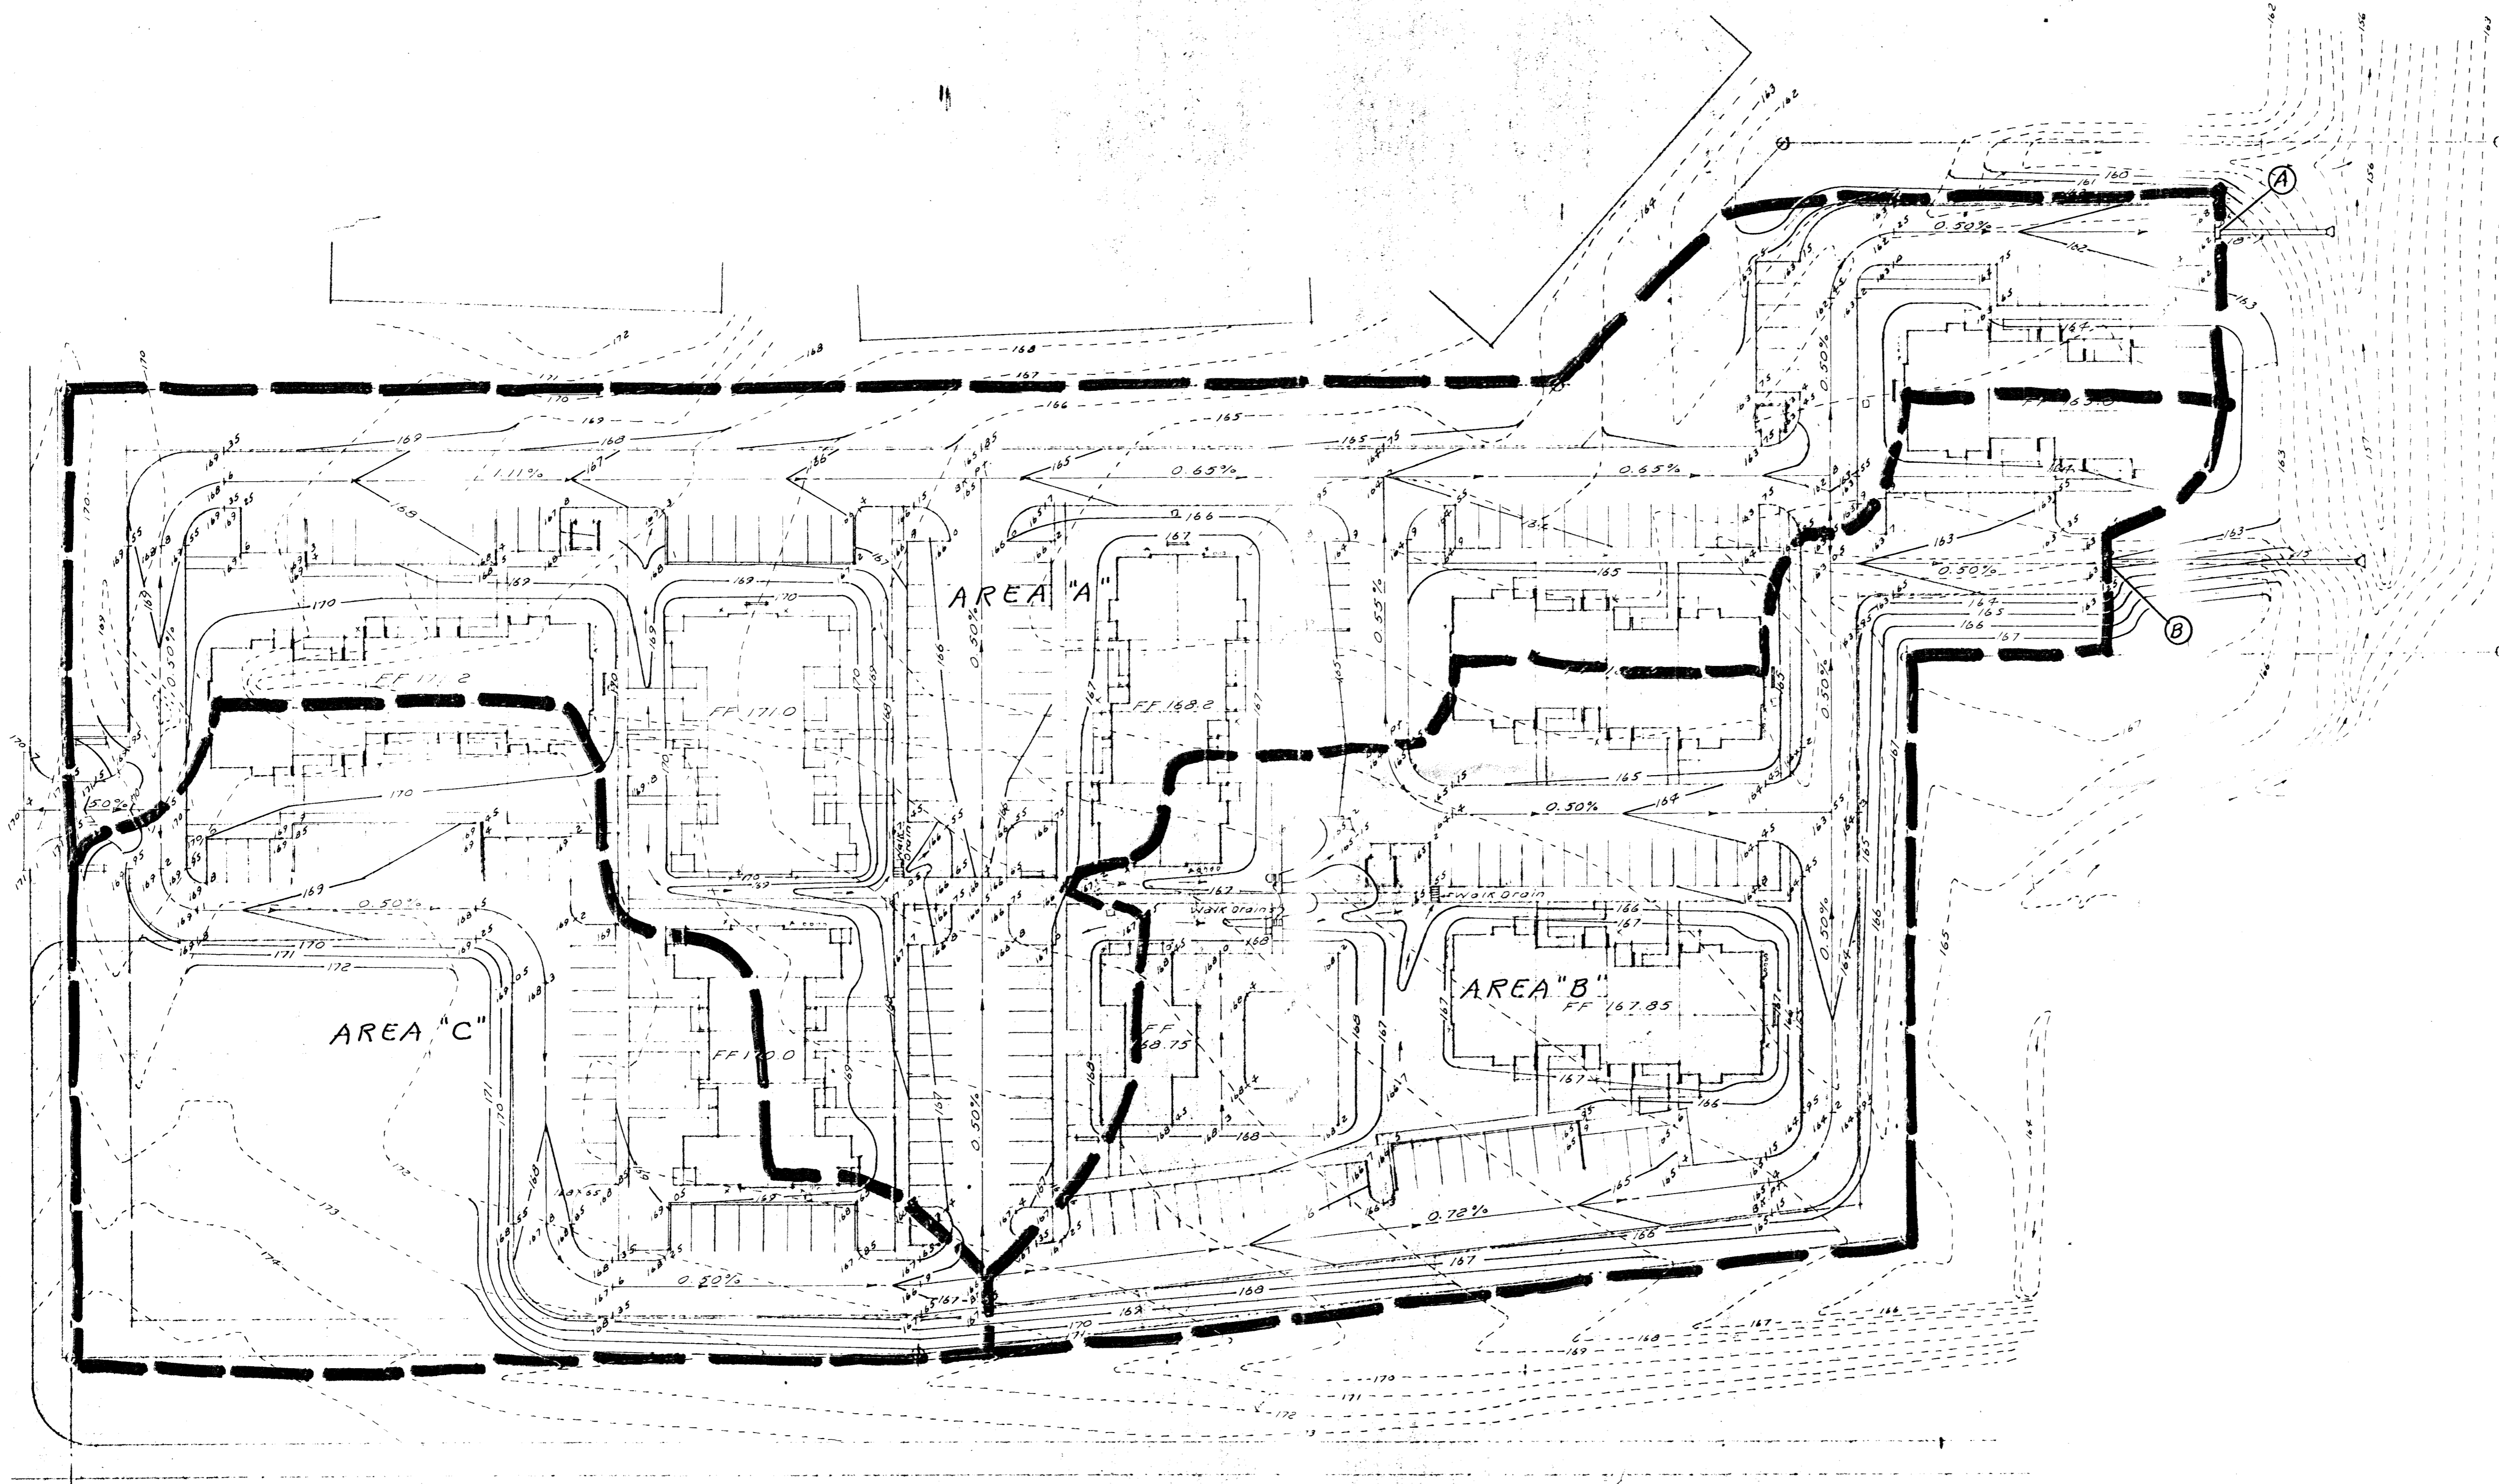

239 Paria • Suite 2  
 Wichita, Kansas • 67211  
 316 • 265 - 8261  
 Architects • Planners • Commercial Consultants  
 K&D ASSOCIATES, LLC

TRAILRIDGE APARTMENTS

Site Plan  
 Date: \_\_\_\_\_  
 Project: \_\_\_\_\_  
 Issue