
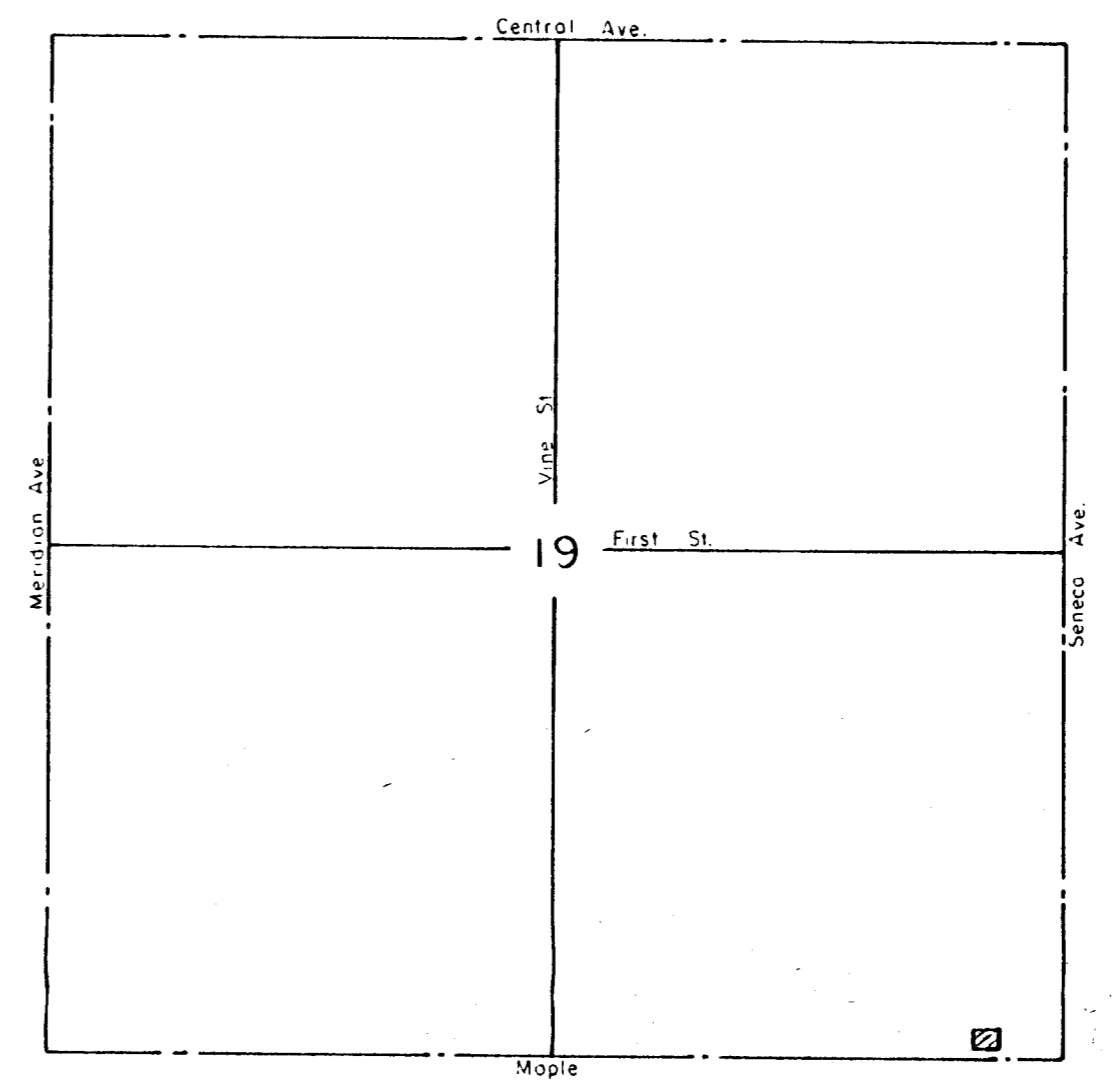


B 53  
J 232

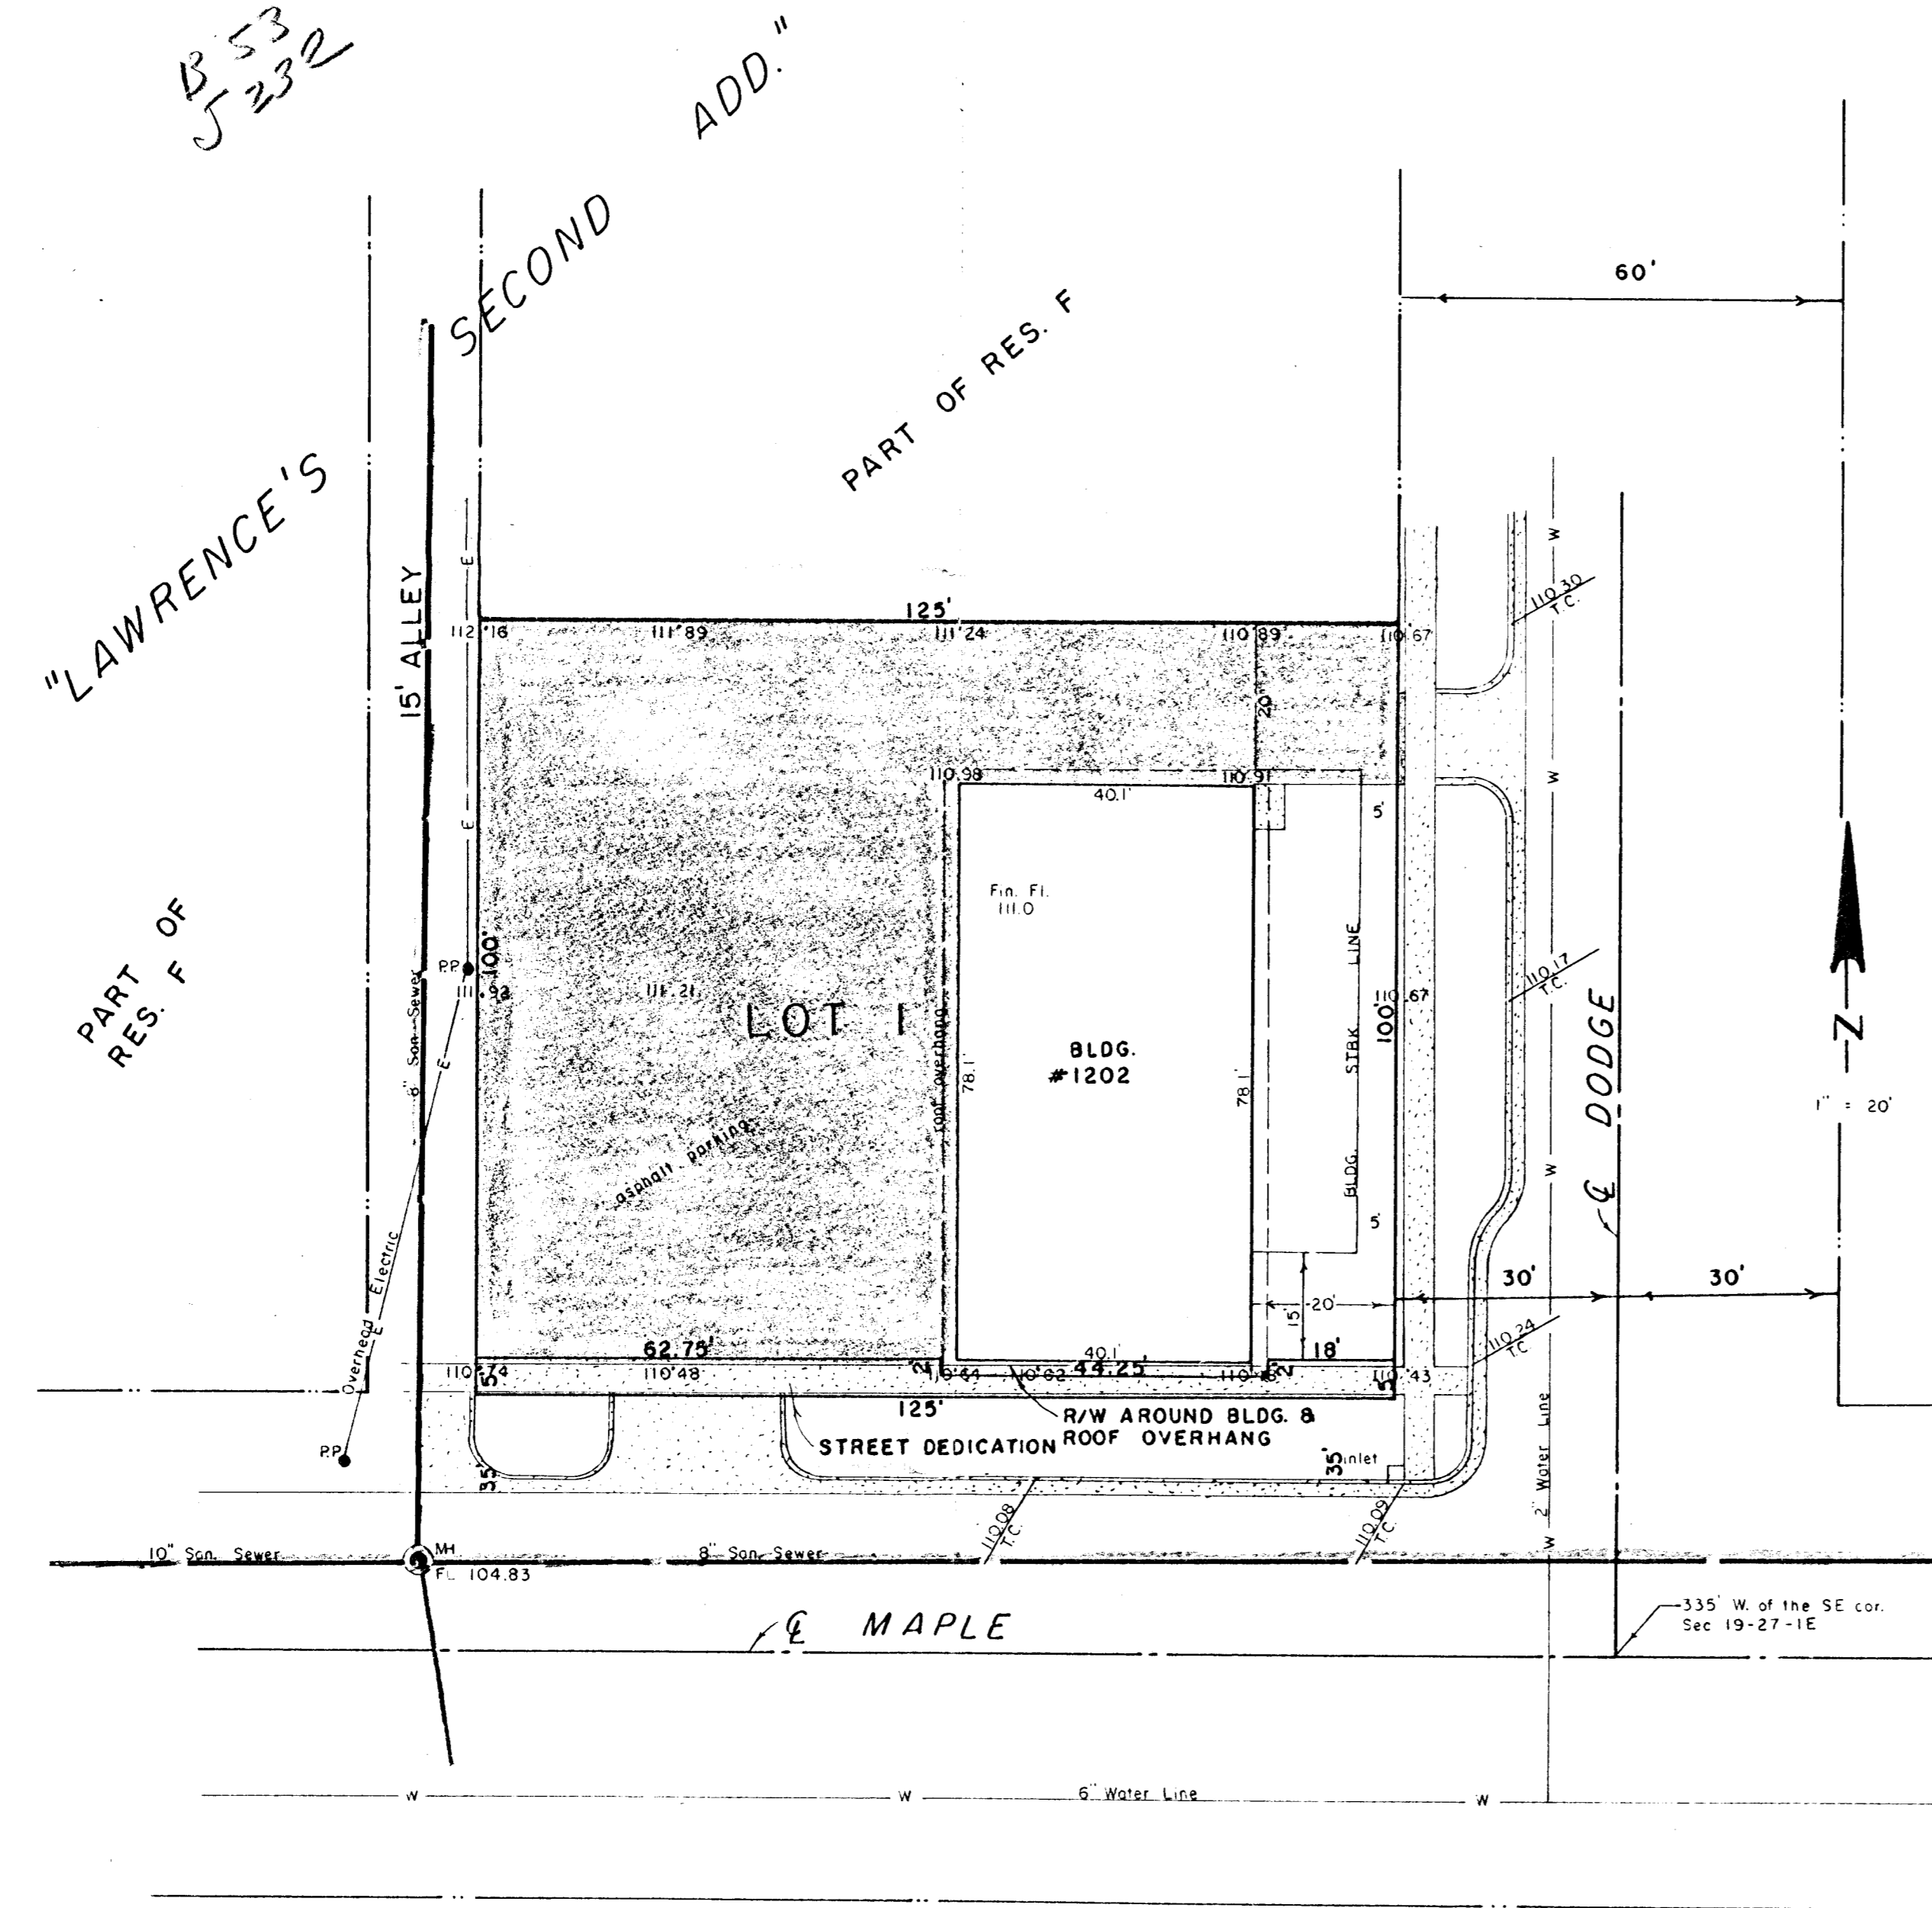

VICINITY MAP  
1" = 1000'

SKETCH PLAT  
HERNDON - BETTIS ADDITION

FOR: BILLY BOB HERNDON &  
DAVID L. BETTIS  
1202 W. MAPLE  
WICHITA, KS 67213

MASONIC HOME

LOWELL D. HIGH, L.S.  
1542 S. ST. FRANCIS  
WICHITA, KS 67211